


DATE	
BY	
FINAL SURVEY	SURVEYED
NOTE BOOK NO.	PLOTTED
AREAS CHECKED	TEMPLATE
	AREAS CHECKED

DATE	
BY	
ORIGINAL SURVEY	SURVEYED
NOTE BOOK NO.	PLOTTED
AREAS CHECKED	TEMPLATE
	AREAS CHECKED

FILE NAME = s:\p1\16300-6399-6346\223\micross\stn\0160132-apt-asmain.dgn

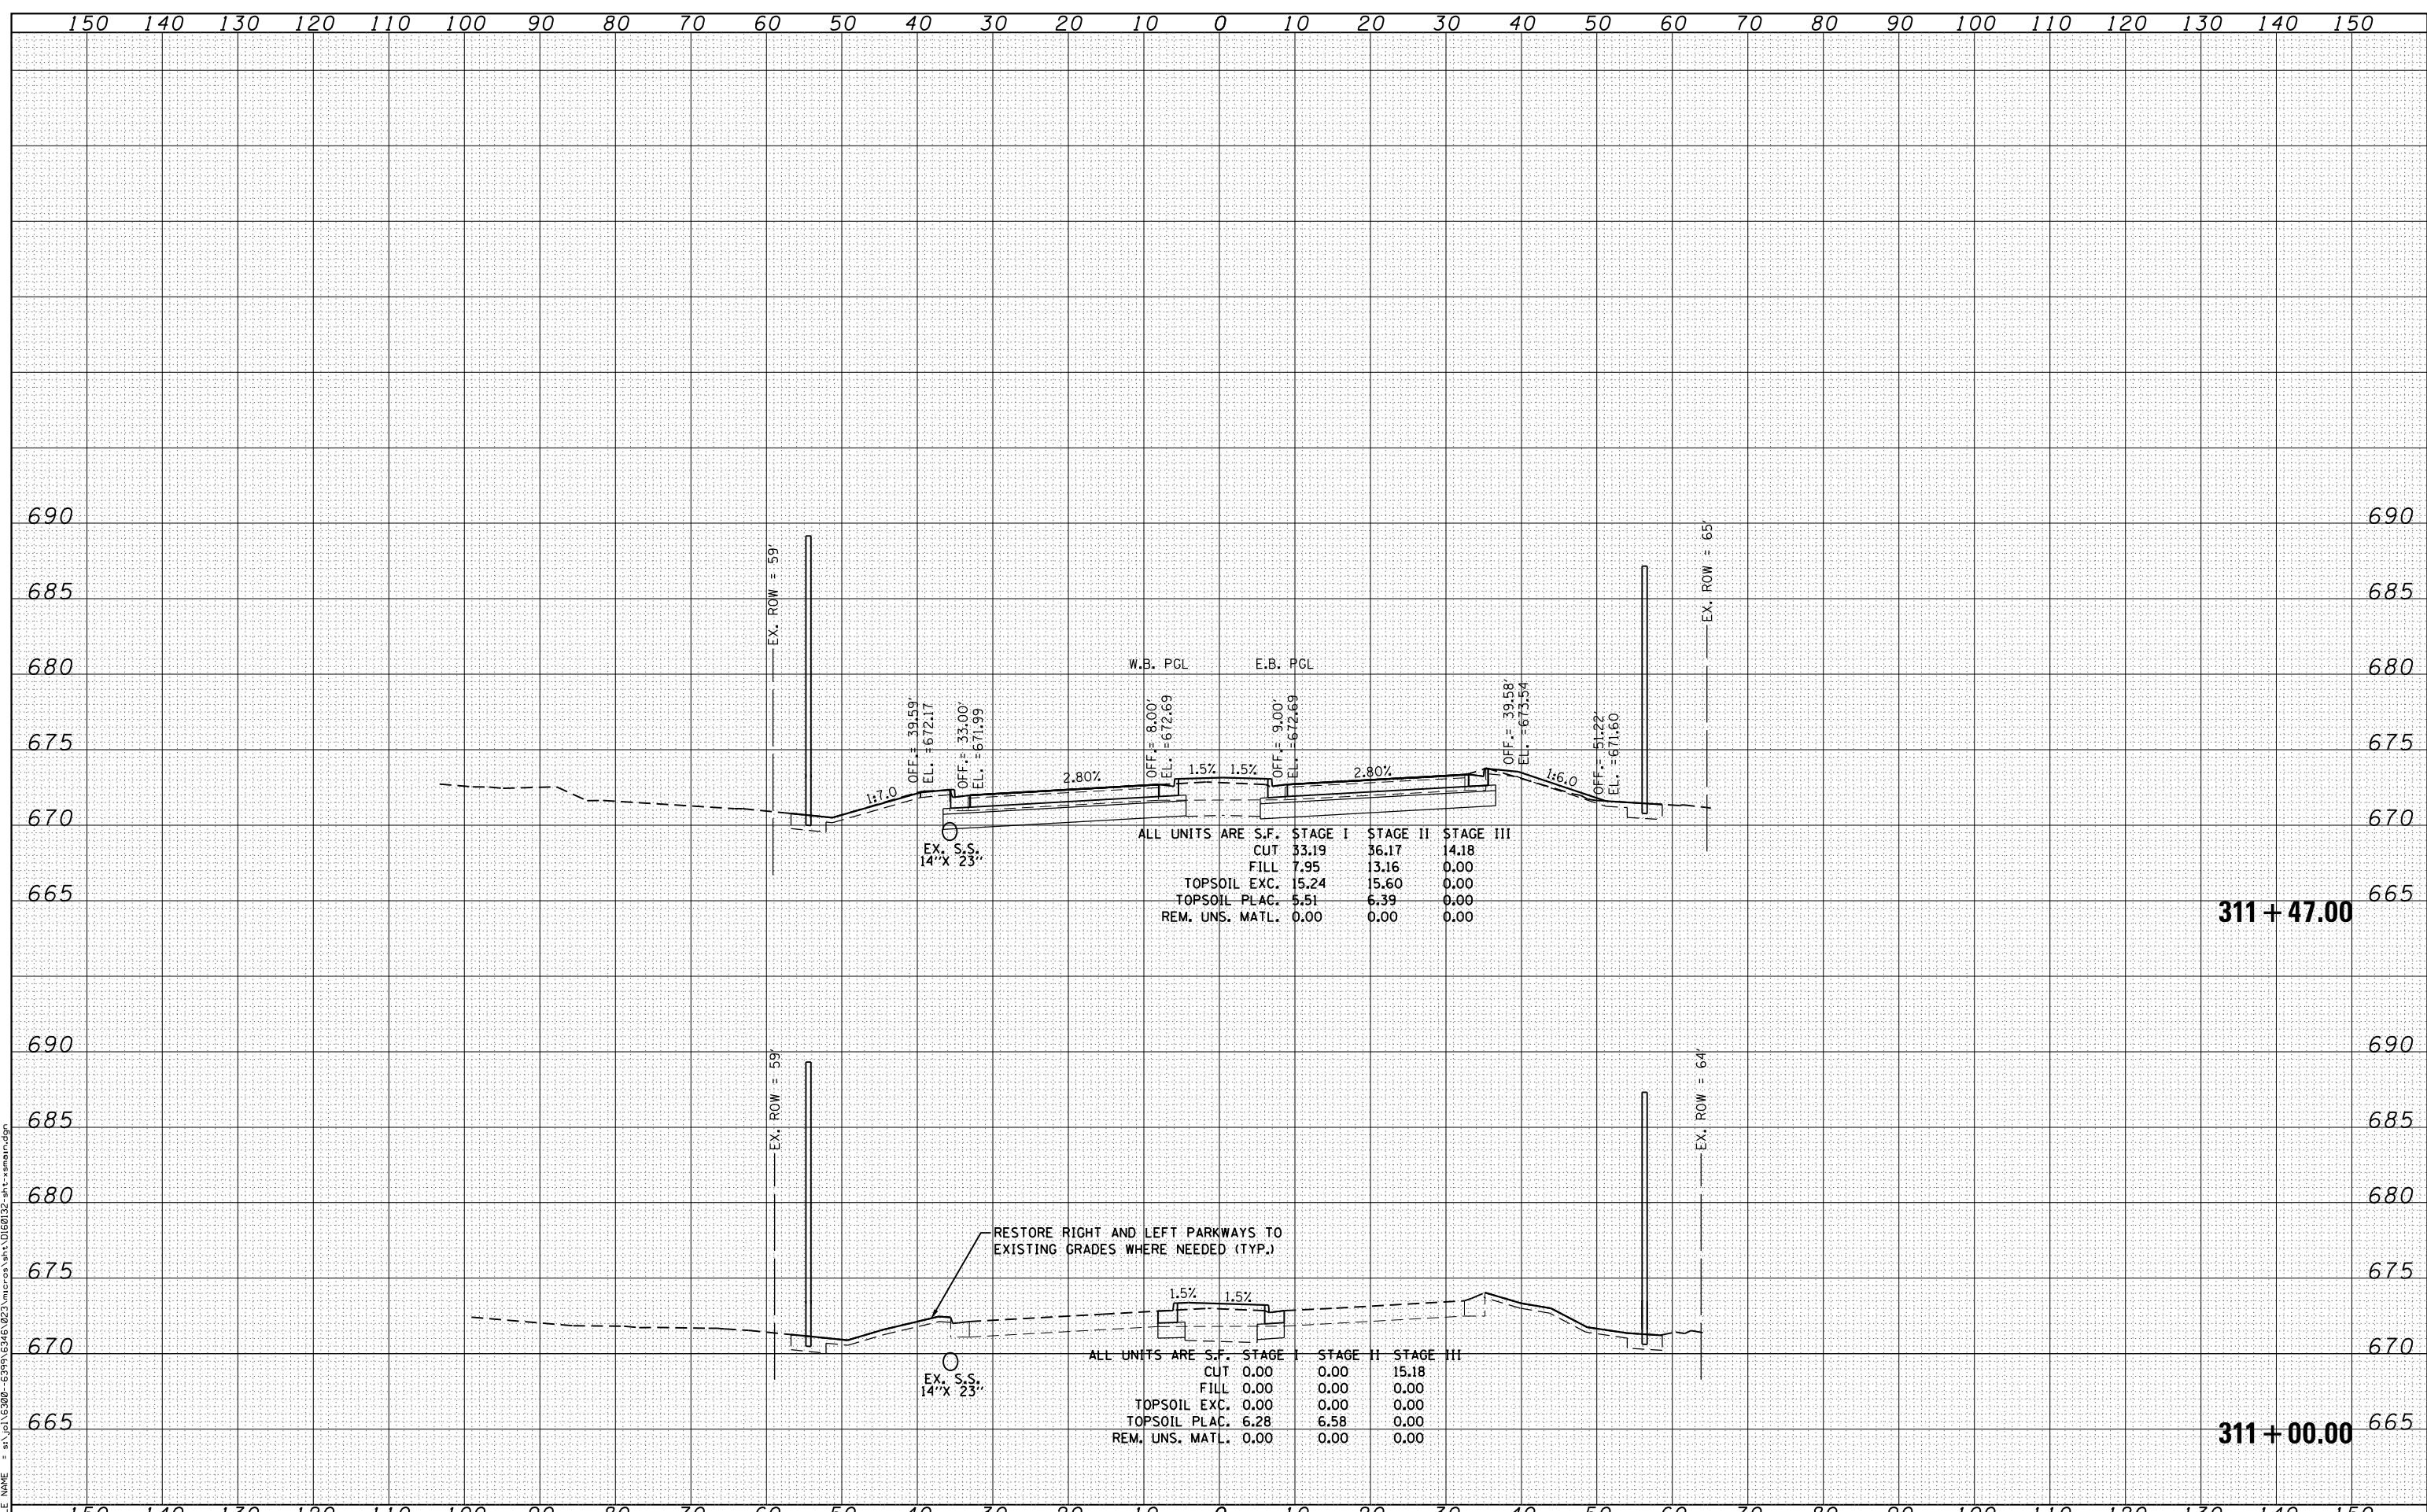

ALL UNITS ARE S.F.			
	STAGE I	STAGE II	STAGE III
CUT	33.19	36.17	14.18
FILL	7.95	13.16	0.00
TOPSOIL EXC.	15.24	15.60	0.00
TOPSOIL PLAC.	5.51	6.39	0.00
REM. UNS. MATL.	0.00	0.00	0.00

ALL UNITS ARE S.F.			
	STAGE I	STAGE II	STAGE III
CUT	0.00	0.00	15.18
FILL	0.00	0.00	0.00
TOPSOIL EXC.	0.00	0.00	0.00
TOPSOIL PLAC.	6.28	6.58	0.00
REM. UNS. MATL.	0.00	0.00	0.00

**SA**  
1170 SOUTH HOUBOLT ROAD  
JOLIET, ILLINOIS 60431  
**STRAND ASSOCIATES**  
(815) 744-4200

USER NAME = amanda.j	DESIGNED - MAG	REVISED -
	DRAWN - AJJ	REVISED -
PLOT SCALE = 20.0000' / in.	CHECKED - BMA	REVISED -
PLOT DATE = 4/26/2012	DATE 4/25/2012	REVISED -

**STATE OF ILLINOIS  
DEPARTMENT OF TRANSPORTATION**

**US 30 CROSS SECTIONS**

SCALE: SHEET OF SHEETS STA. 311+00.00 TO STA. 311+47.00

F.A.P. RTE.	SECTION	COUNTY	TOTAL SHEETS	SHEET NO.
349	11 WRS-3	KENDALL	527	438
CONTRACT NO.			60132	

FED. ROAD DIST. NO. 1 ILLINOIS FED. AID PROJECT