


DATE	
BY	
FINISHED SURVEY	
PLOTTED TEMPLATE	
NOTE BOOK	
AREAS CHECKED	
NO.	

DATE	
BY	
ORIGINAL SURVEY	
PLOTTED TEMPLATE	
NOTE BOOK	
AREAS CHECKED	
NO.	

FILE NAME = s:\p1\16300-6394-6346\223\micross\st1\0160132-apt-ssmain.dgn

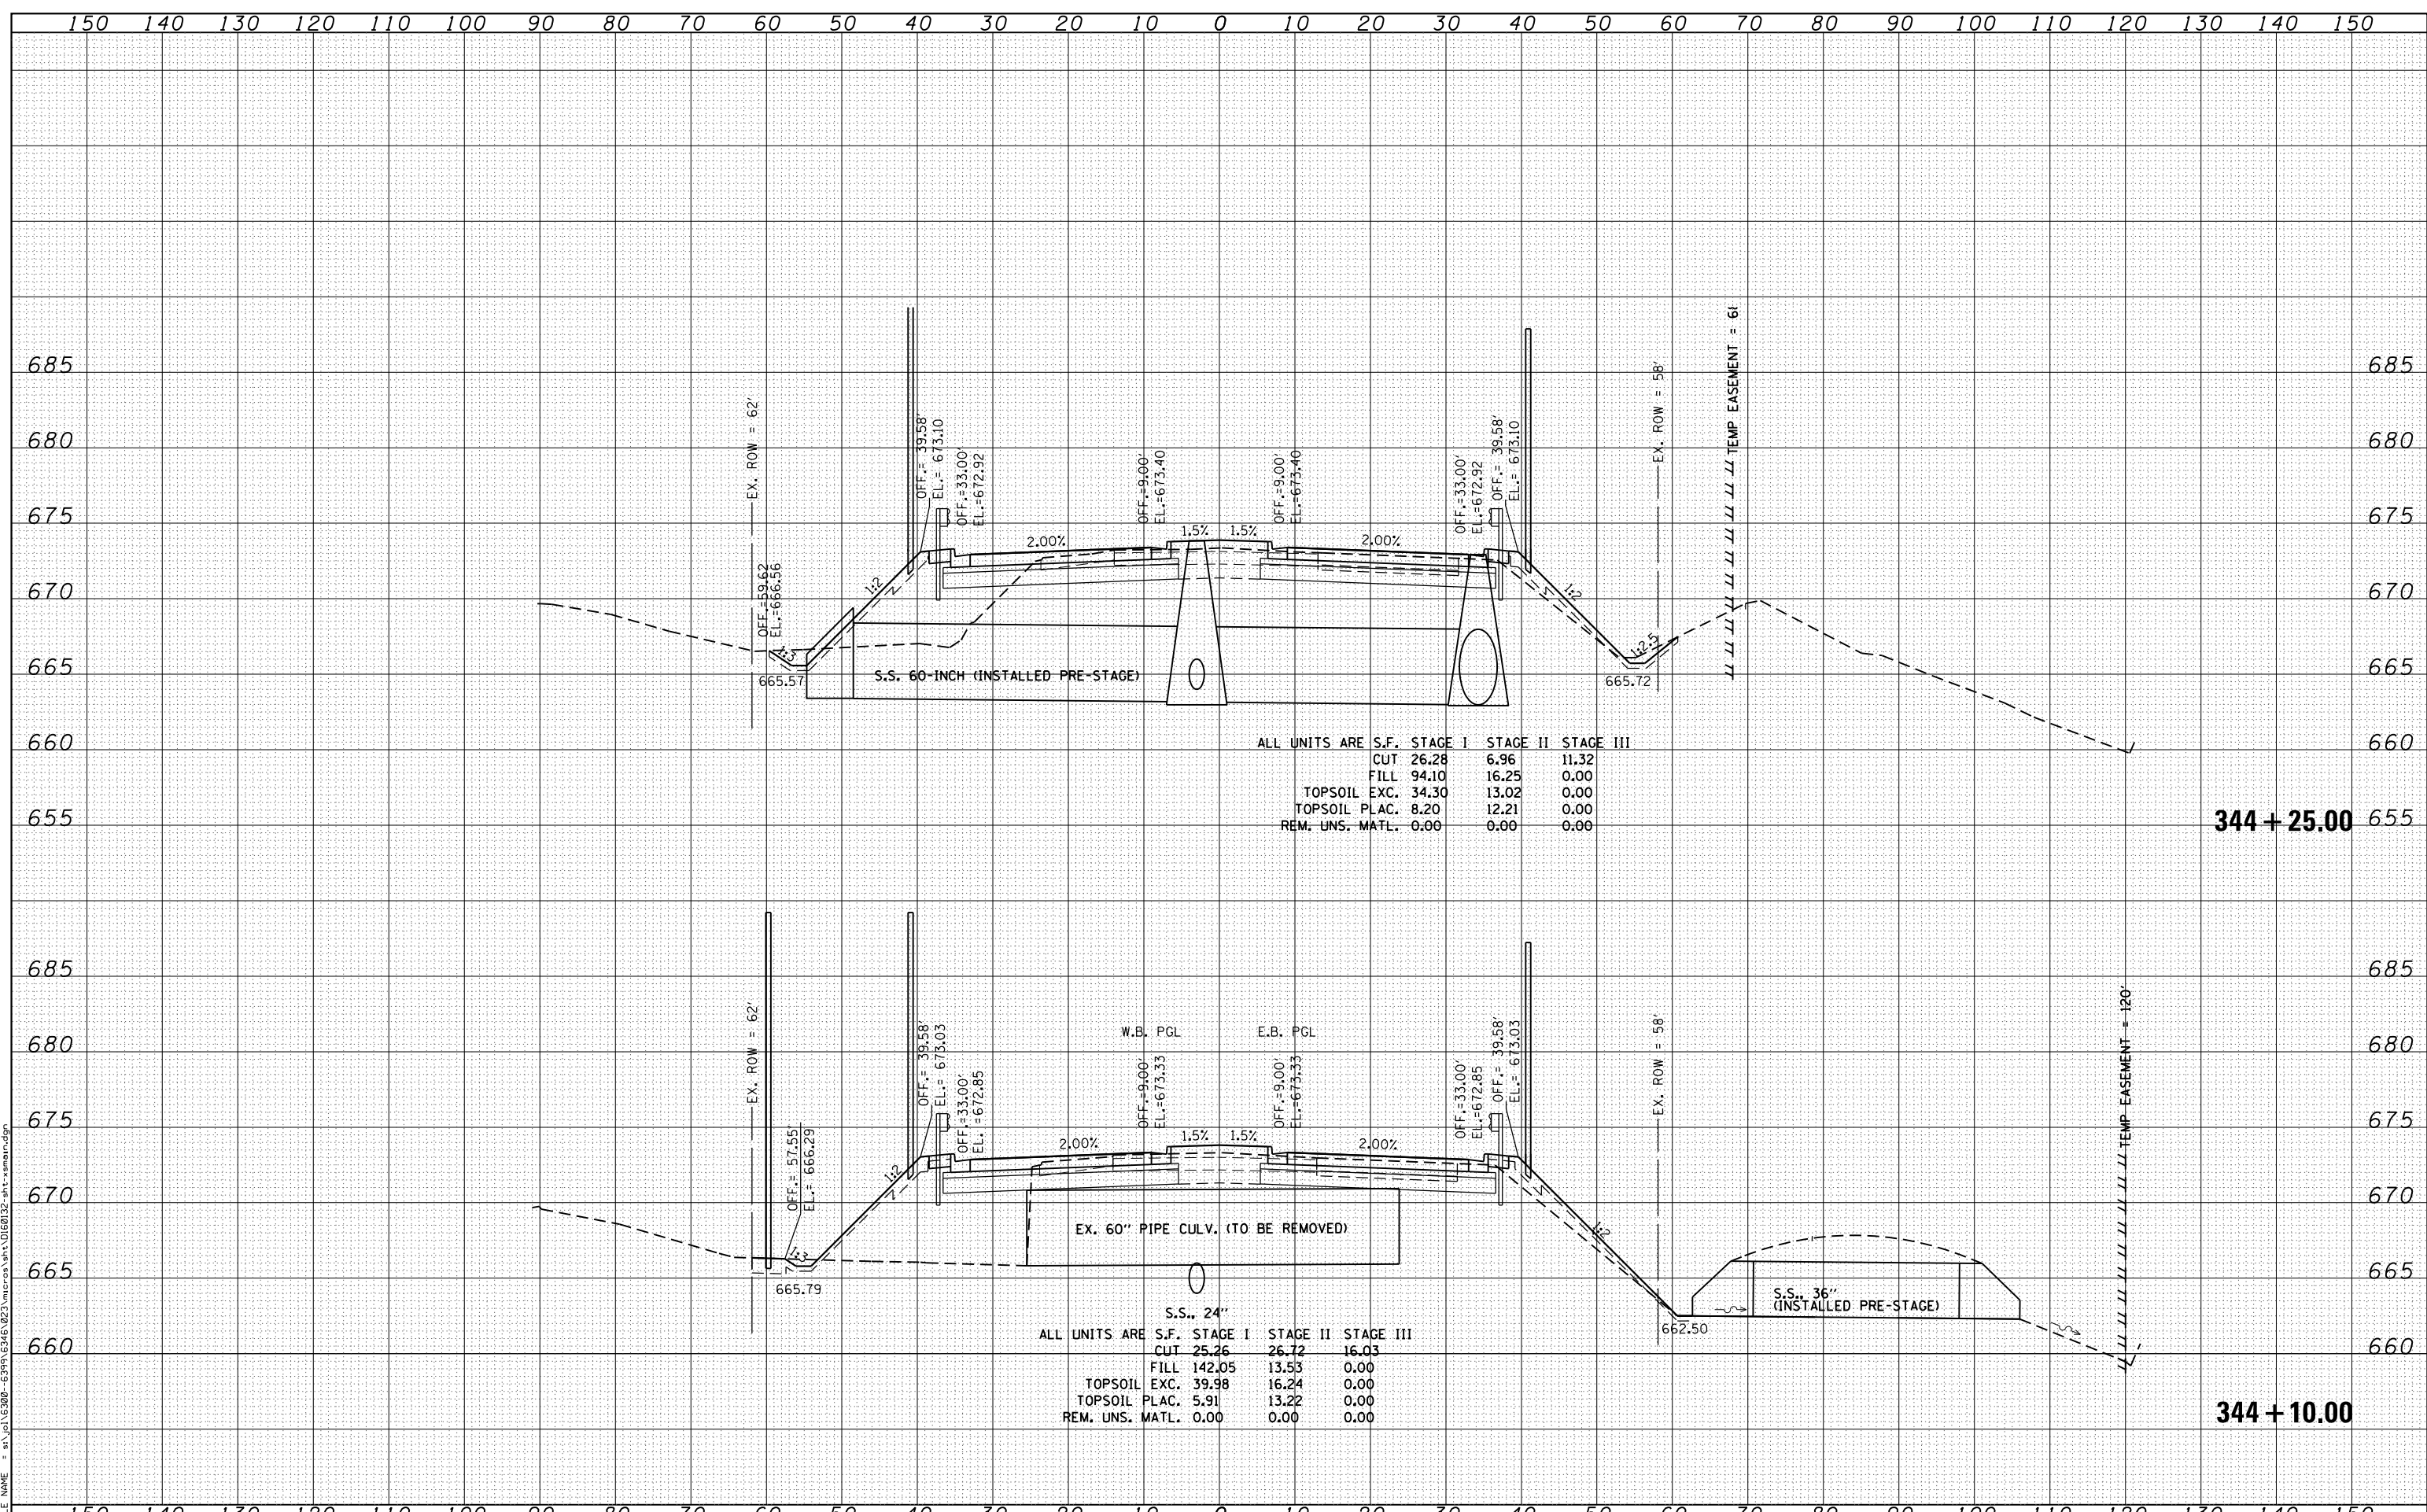

ALL UNITS ARE S.F.

	STAGE I	STAGE II	STAGE III
CUT	26.28	6.96	11.32
FILL	94.10	16.25	0.00
TOPSOIL EXC.	34.30	13.02	0.00
TOPSOIL PLAC.	8.20	12.21	0.00
REM. UNS. MATL.	0.00	0.00	0.00

ALL UNITS ARE S.F.

	STAGE I	STAGE II	STAGE III
CUT	25.26	26.72	16.03
FILL	142.05	13.53	0.00
TOPSOIL EXC.	39.98	16.24	0.00
TOPSOIL PLAC.	5.91	13.22	0.00
REM. UNS. MATL.	0.00	0.00	0.00



USER NAME = amanda.j	DESIGNED - MAG	REVISED -
PLOT SCALE = 20.0000' / in.	DRAWN - AJJ	REVISED -
PLOT DATE = 4/26/2012	CHECKED - BMA	REVISED -
	DATE 4/25/2012	REVISED -

STATE OF ILLINOIS  
DEPARTMENT OF TRANSPORTATION

US 30 CROSS SECTIONS

SCALE: SHEET OF SHEETS STA. 344+10.00 TO STA. 344+25.00

F.A.P. RTE.	SECTION	COUNTY	TOTAL SHEETS	SHEET NO.
349	11 WRS-3	KENDALL	527	455
CONTRACT NO. 60132				

FED. ROAD DIST. NO. 1 ILLINOIS FED. AID PROJECT