


DATE	
BY	
FINISHED SURVEY	
PLOTTED	
TEMPLATE	
AREAS CHECKED	
NO.	

DATE	
BY	
ORIGINAL SURVEY	
PLOTTED	
TEMPLATE	
AREAS CHECKED	
NO.	

FILE NAME = s:\p1\16300-6399\6346\223\micross\stn\0180132-art-asmain.dgn

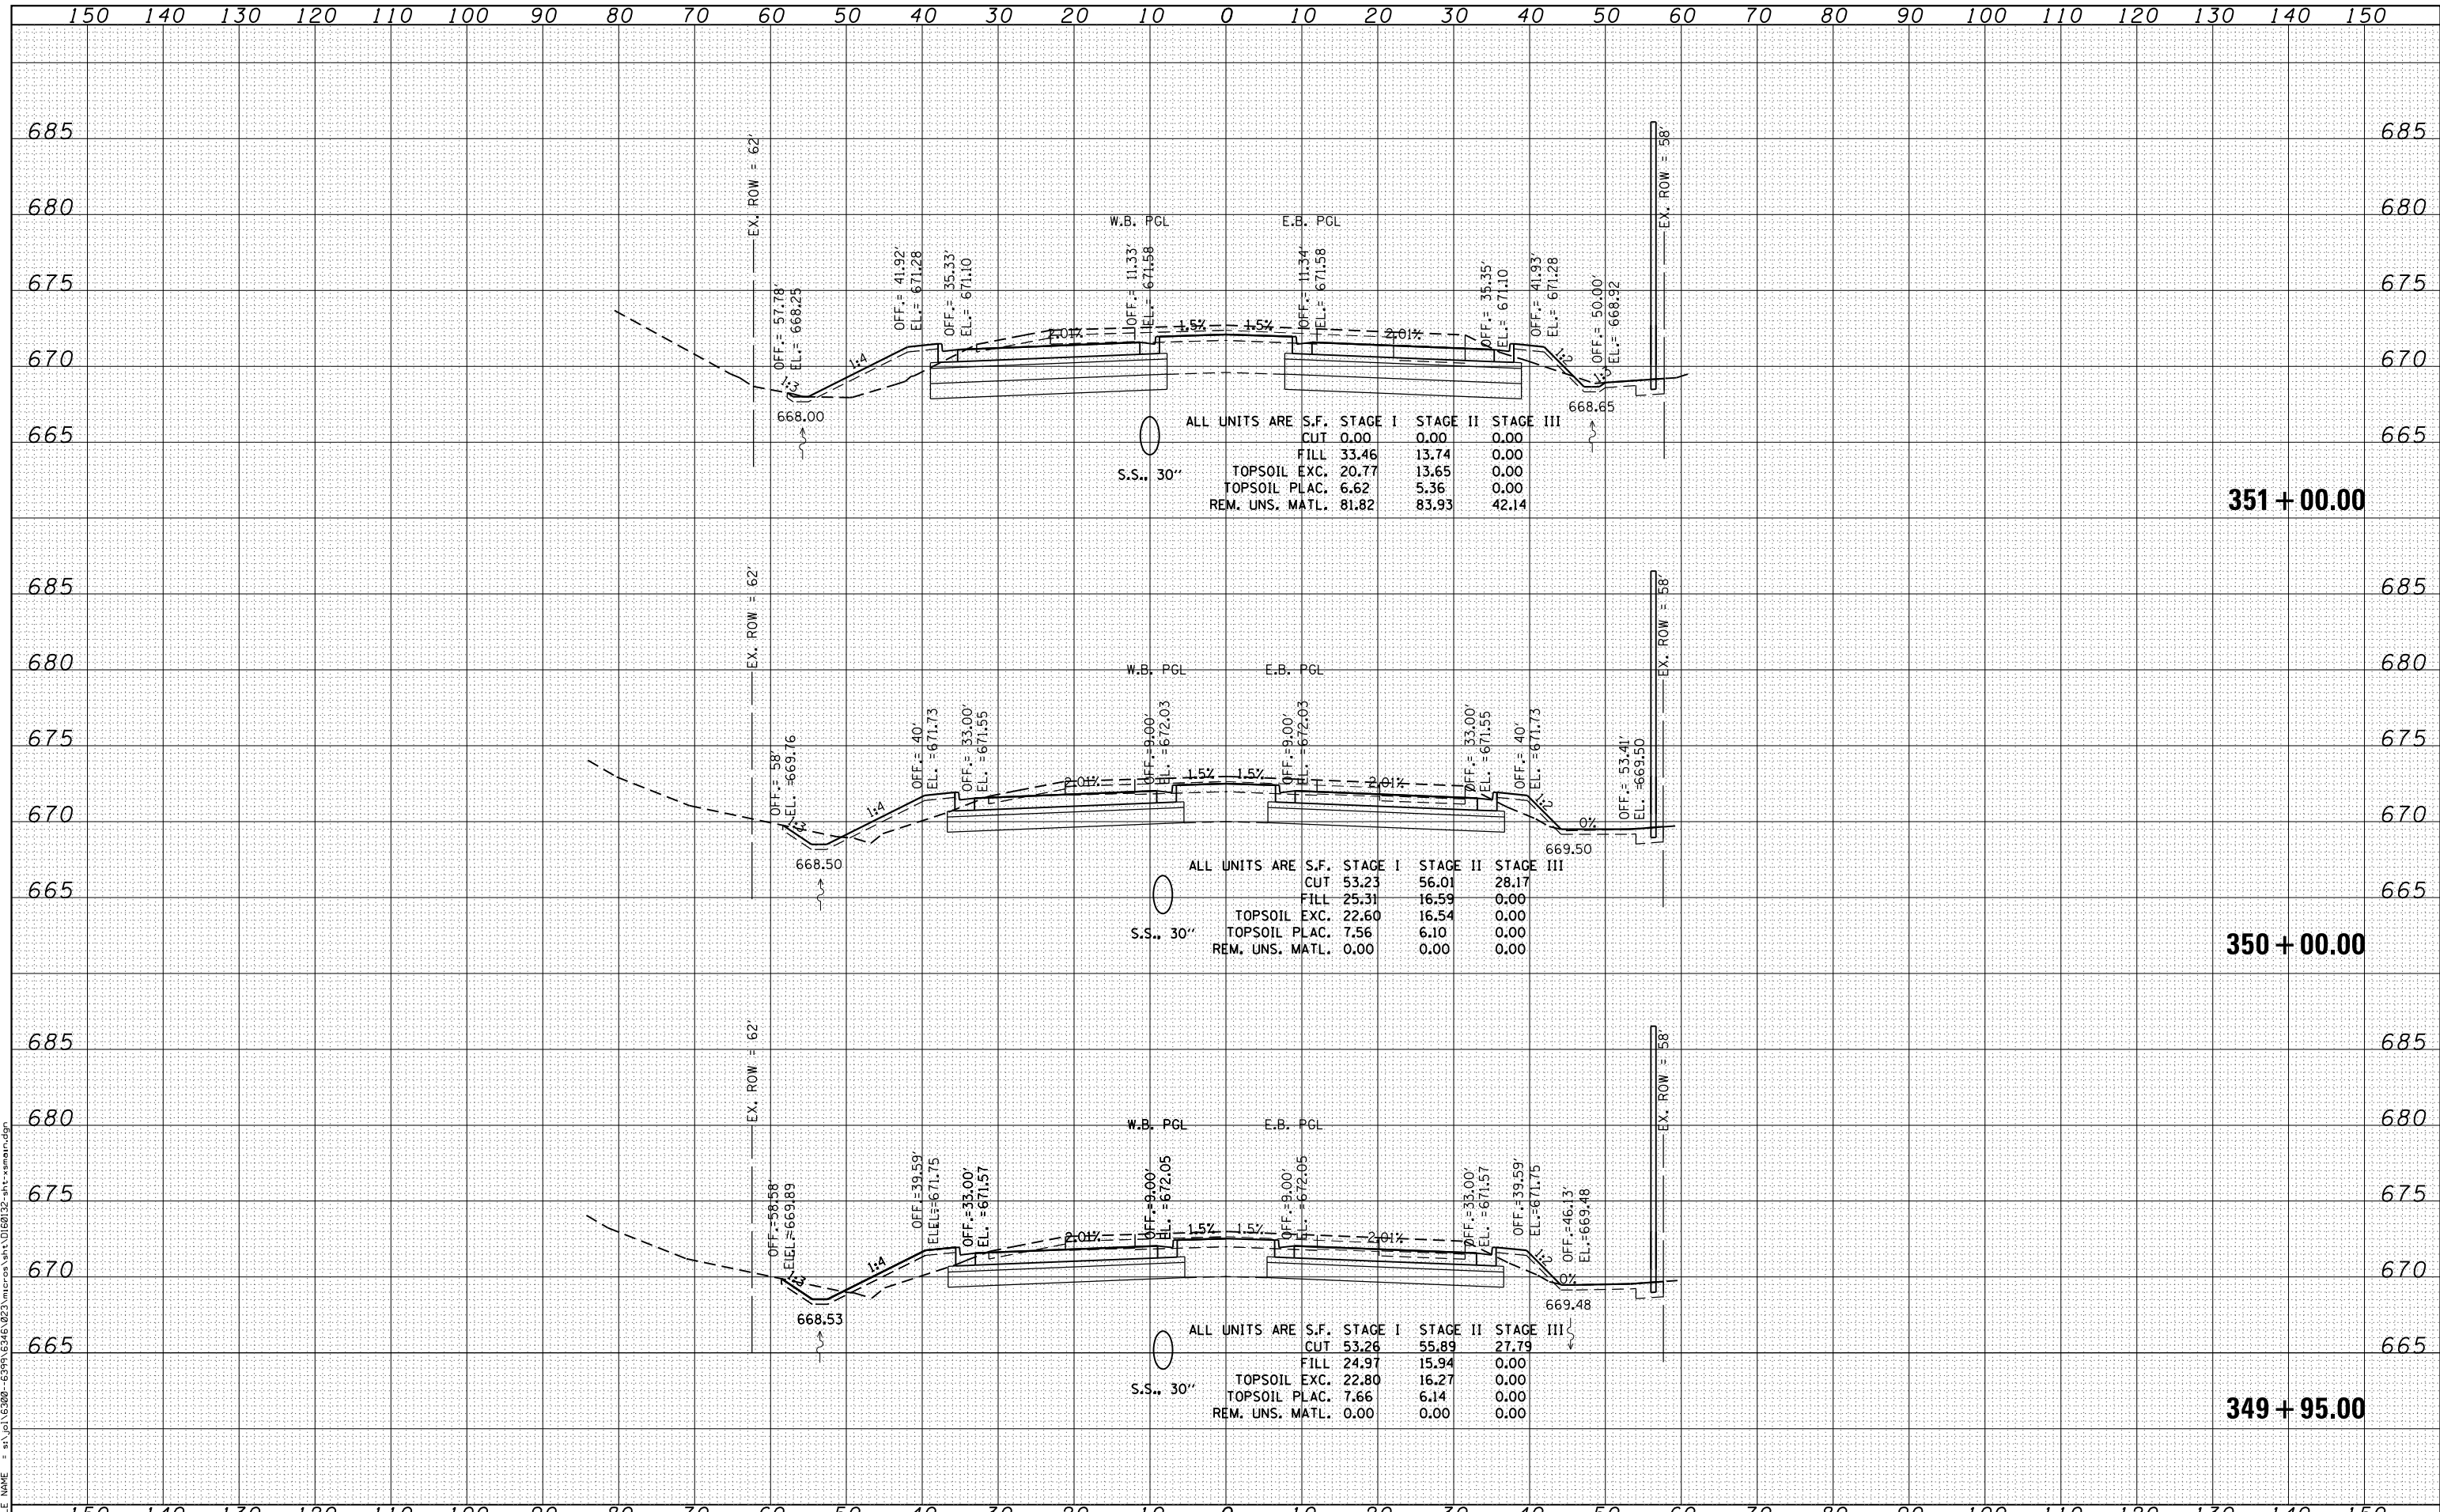

ALL UNITS ARE S.F.

	STAGE I	STAGE II	STAGE III
CUT	0.00	0.00	0.00
FILL	33.46	13.74	0.00
TOPSOIL EXC.	20.77	13.65	0.00
TOPSOIL PLAC.	6.62	5.36	0.00
REM. UNS. MATL.	81.82	83.93	42.14

S.S., 30"

ALL UNITS ARE S.F.

	STAGE I	STAGE II	STAGE III
CUT	53.23	56.01	28.17
FILL	25.31	16.59	0.00
TOPSOIL EXC.	22.60	16.54	0.00
TOPSOIL PLAC.	7.56	6.10	0.00
REM. UNS. MATL.	0.00	0.00	0.00

S.S., 30"

ALL UNITS ARE S.F.

	STAGE I	STAGE II	STAGE III
CUT	53.26	55.89	27.79
FILL	24.97	15.94	0.00
TOPSOIL EXC.	22.80	16.27	0.00
TOPSOIL PLAC.	7.66	6.14	0.00
REM. UNS. MATL.	0.00	0.00	0.00

S.S., 30"