


DATE	
BY	
ORIGINAL SURVEY	
SURVEYED	
PLOTTED	
TEMPLATE	
NOTE BOOK	
AREAS CHECKED	
NO.	

DATE	
BY	
ORIGINAL SURVEY	
SURVEYED	
PLOTTED	
TEMPLATE	
NOTE BOOK	
AREAS CHECKED	
NO.	

FILE NAME = s:\p1\16300-6399-6346\23\micross\stn\0180132-3rt-ssmain.dgn

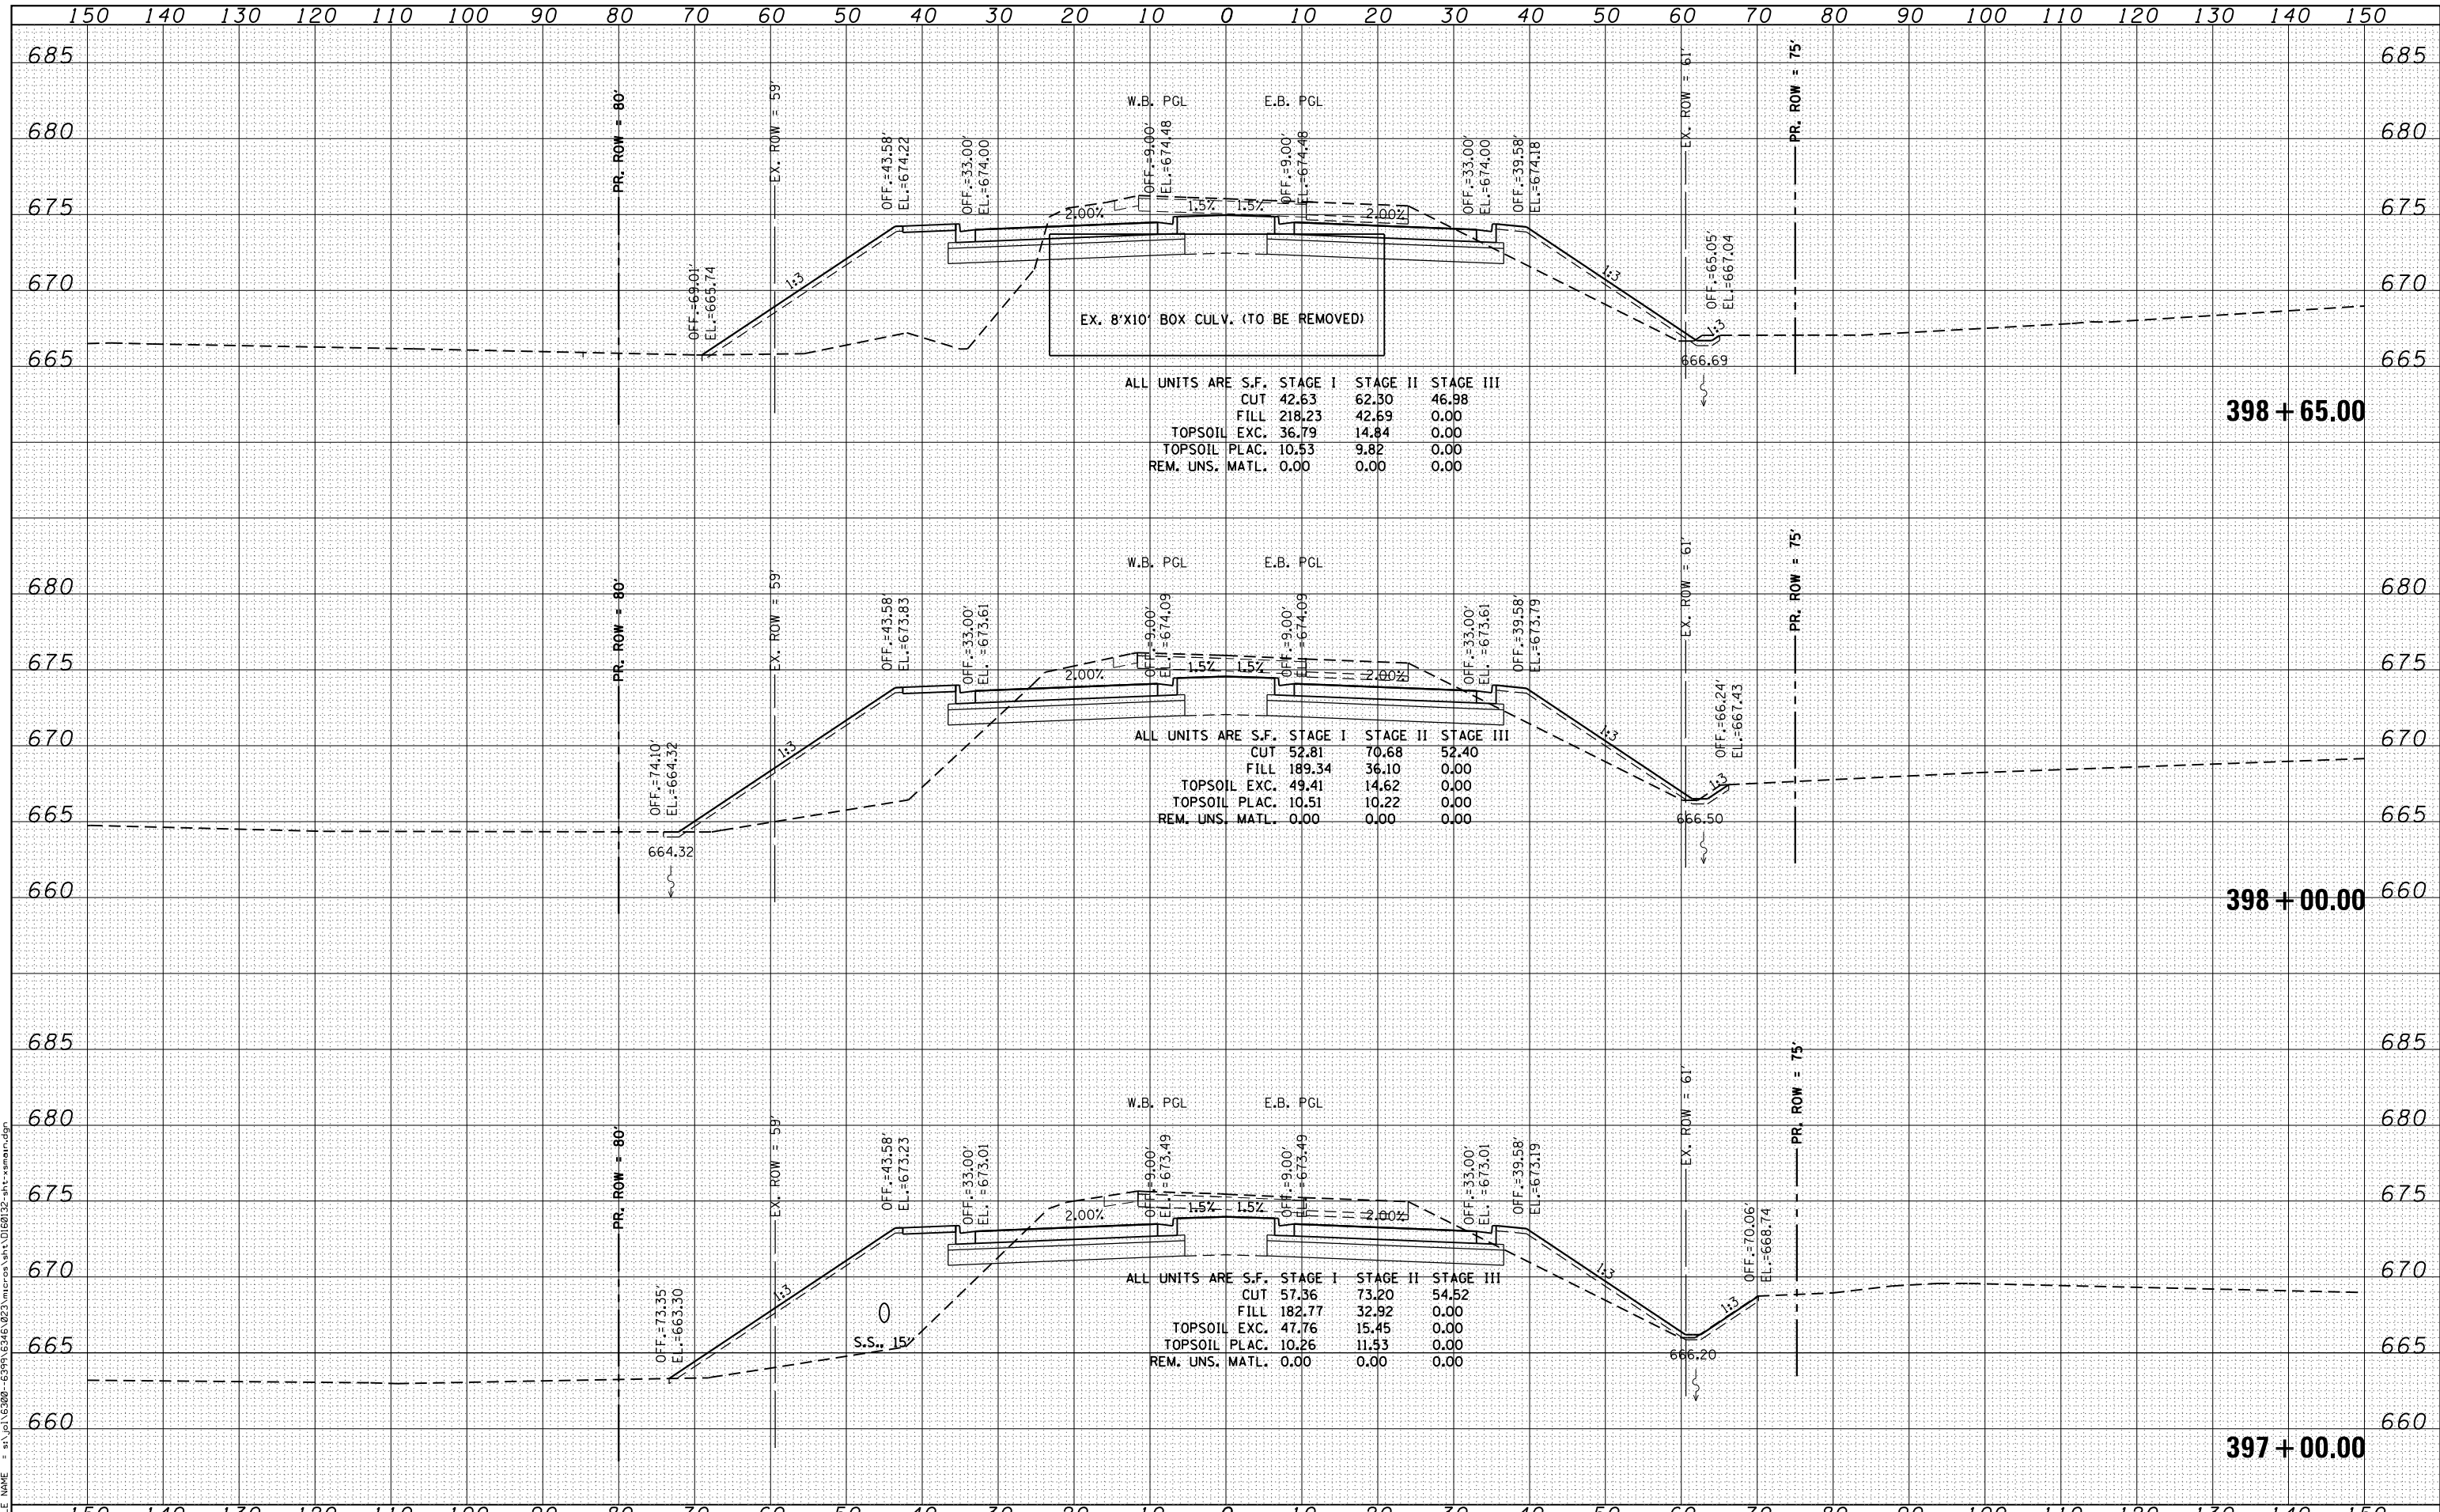

ALL UNITS ARE S.F. STAGE I STAGE II STAGE III

CUT	42.63	62.30	46.98
FILL	218.23	42.69	0.00
TOPSOIL EXC.	36.79	14.84	0.00
TOPSOIL PLAC.	10.53	9.82	0.00
REM. UNS. MATL.	0.00	0.00	0.00

ALL UNITS ARE S.F. STAGE I STAGE II STAGE III

CUT	52.81	70.68	52.40
FILL	189.34	36.10	0.00
TOPSOIL EXC.	49.41	14.62	0.00
TOPSOIL PLAC.	10.51	10.22	0.00
REM. UNS. MATL.	0.00	0.00	0.00

ALL UNITS ARE S.F. STAGE I STAGE II STAGE III

CUT	57.36	73.20	54.52
FILL	182.77	32.92	0.00
TOPSOIL EXC.	47.76	15.45	0.00
TOPSOIL PLAC.	10.26	11.53	0.00
REM. UNS. MATL.	0.00	0.00	0.00

SA
1170 SOUTH HOUBOLT ROAD
JOLIET, ILLINOIS 60431
STRAND ASSOCIATES®

USER NAME = amanda.j
DESIGNED - MAG
DRAWN - AJJ
PLOT SCALE = 20.0000' / in.
PLOT DATE = 4/26/2012

REVISIED -
REVISIED -
CHECKED - BMA
DATE 4/25/2012

REVISIED -
REVISIED -
REVISIED -
REVISIED -

**STATE OF ILLINOIS
DEPARTMENT OF TRANSPORTATION**

US 30 CROSS SECTIONS

SCALE: SHEET OF SHEETS STA. 397+00.00 TO STA. 398+65.00

F.A.P. RTE.	SECTION	COUNTY	TOTAL SHEETS	SHEET NO.
349	11 WRS-3	KENDALL	527	485
			CONTRACT NO.	60132

FED. ROAD DIST. NO. 1 ILLINOIS FED. AID PROJECT