


DATE	
BY	
FINAL SURVEY	
PLOTTED	
NOTE BOOK	
AREAS CHECKED	

DATE	
BY	
ORIGINAL SURVEY	
PLOTTED	
NOTE BOOK	
AREAS CHECKED	

FILE NAME = s:\p1\16300-6399-6346\223\micross\stn\0160132-plt-asmain.dgn

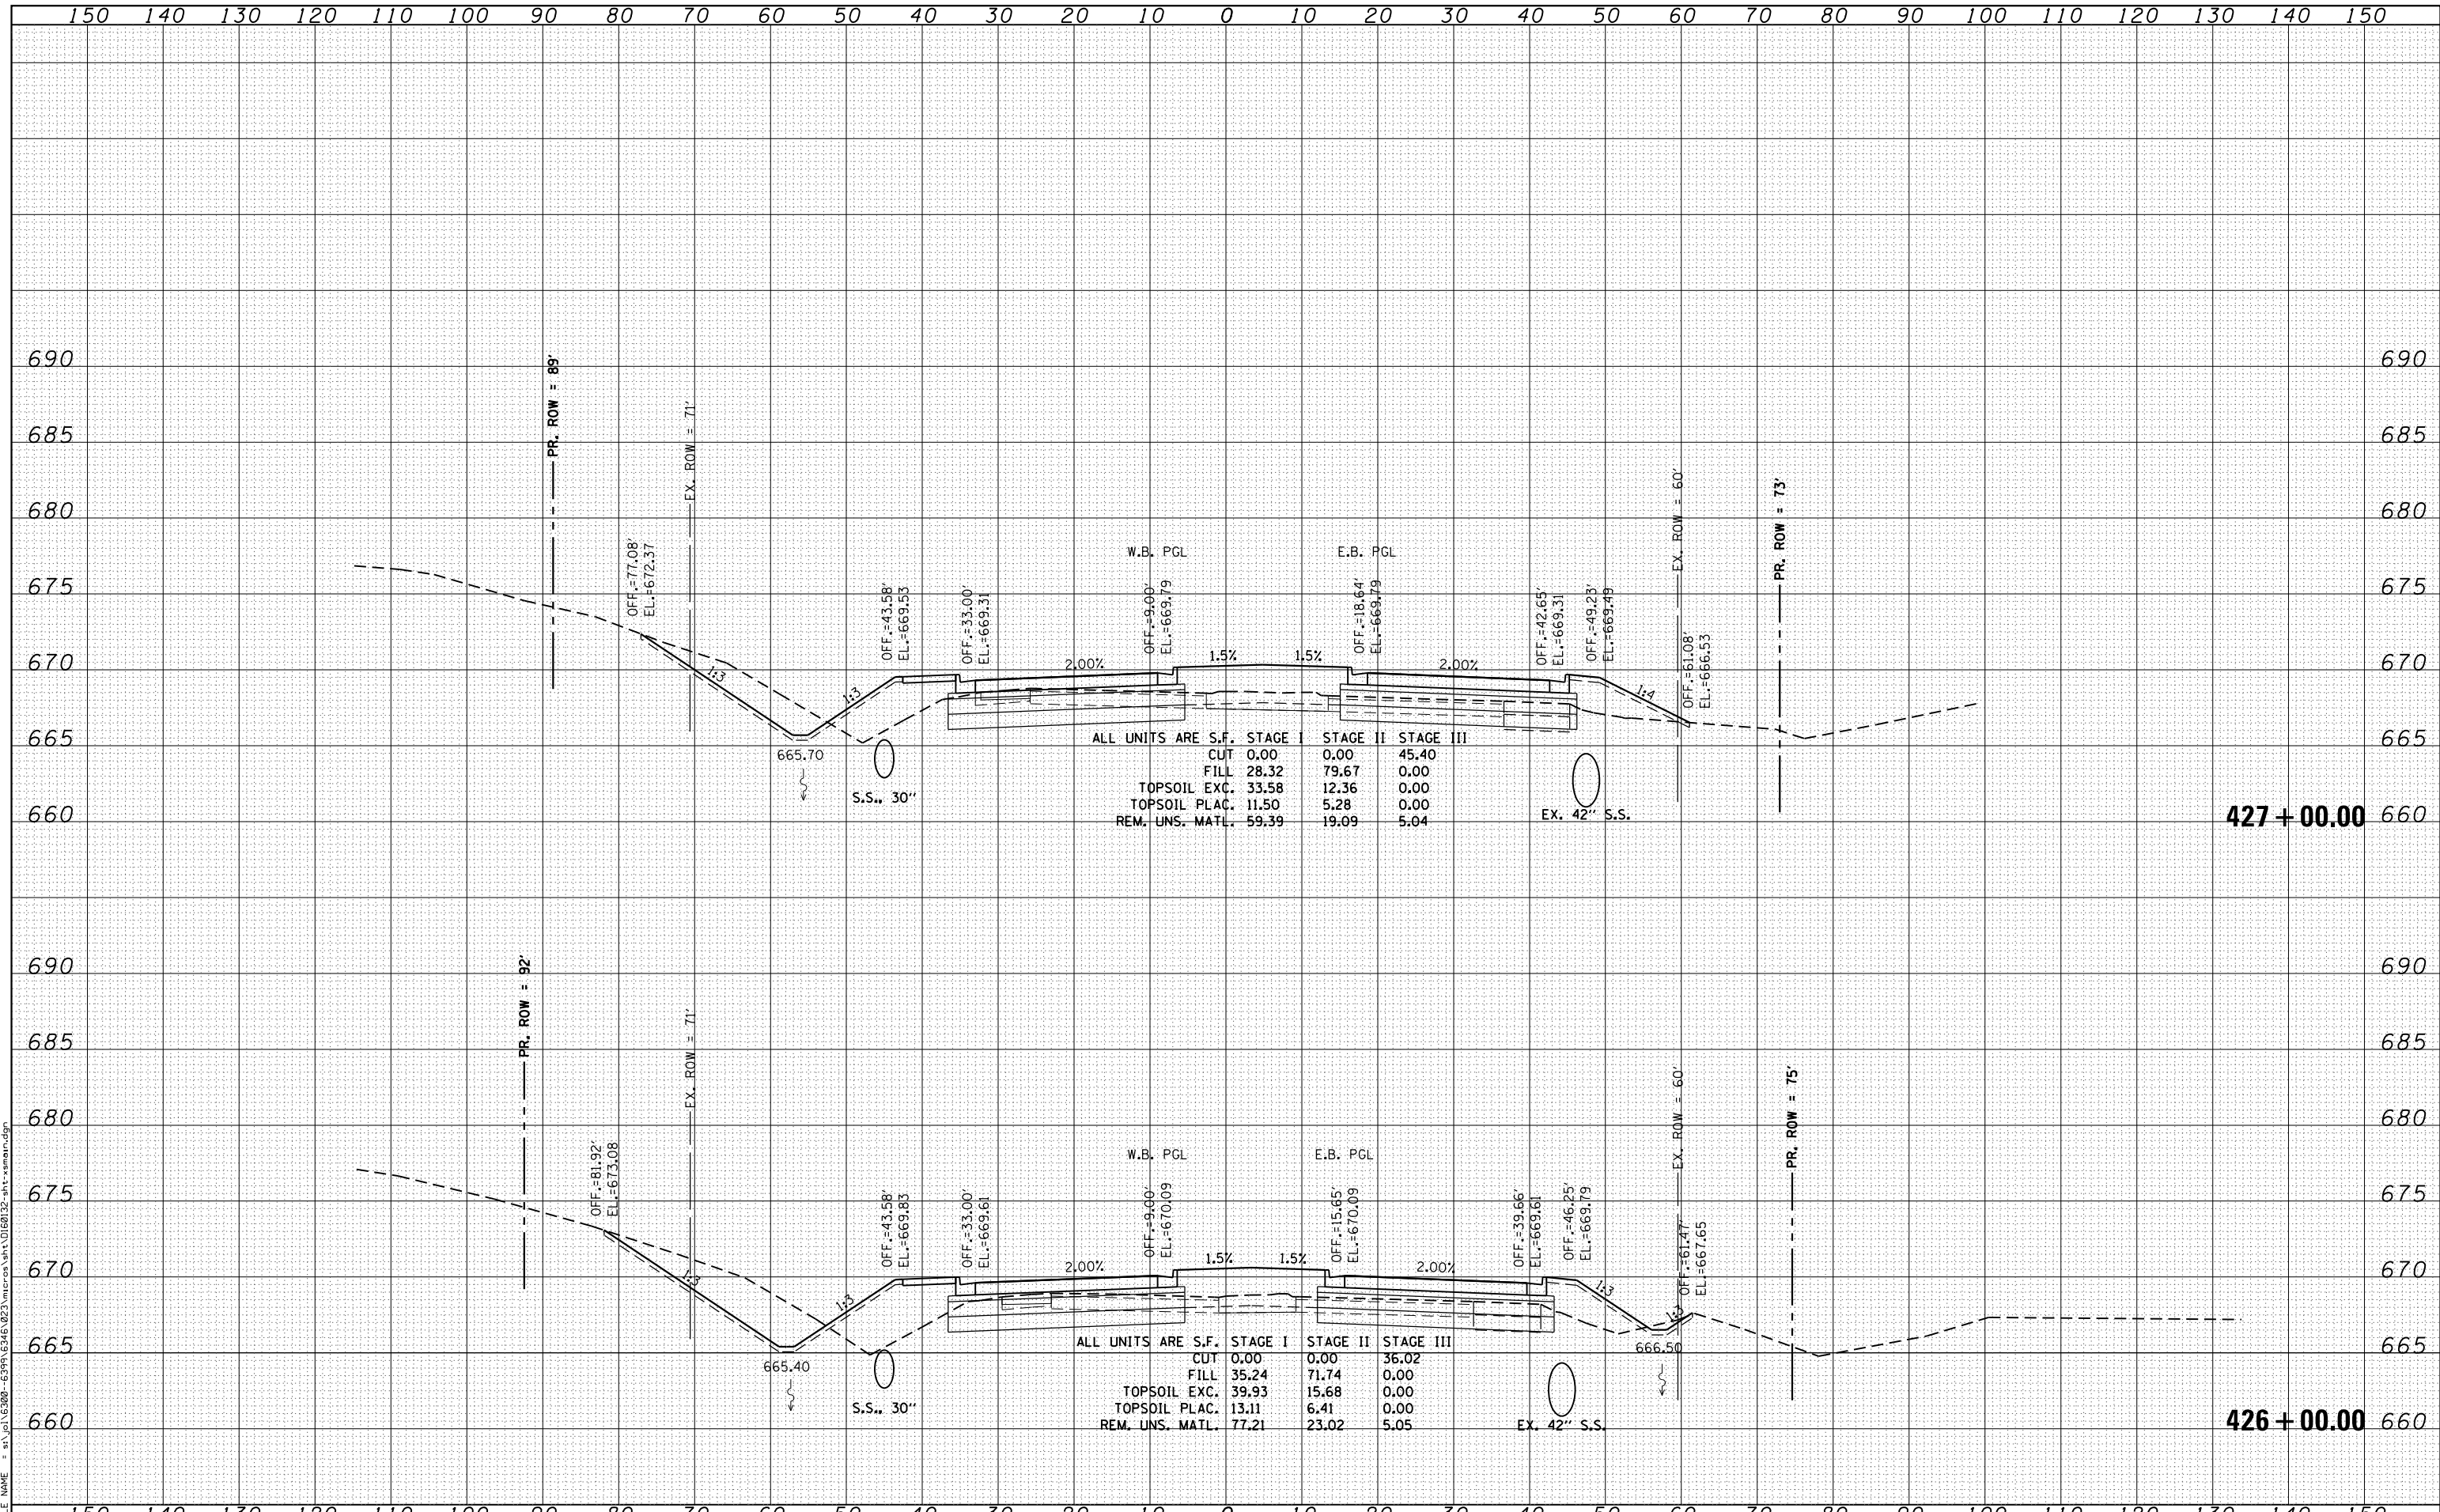

ALL UNITS ARE S.F.

	STAGE I	STAGE II	STAGE III
CUT	0.00	0.00	45.40
FILL	28.32	79.67	0.00
TOPSOIL EXC.	33.58	12.36	0.00
TOPSOIL PLAC.	11.50	5.28	0.00
REM. UNS. MATL.	59.39	19.09	5.04

ALL UNITS ARE S.F.

	STAGE I	STAGE II	STAGE III
CUT	0.00	0.00	36.02
FILL	35.24	71.74	0.00
TOPSOIL EXC.	39.93	15.68	0.00
TOPSOIL PLAC.	13.11	6.41	0.00
REM. UNS. MATL.	77.21	23.02	5.05

STRAND ASSOCIATES
1170 SOUTH HOUBOLT ROAD
JOLIET, ILLINOIS 60431
(815) 744-4200

USER NAME = amanda.j	DESIGNED - MAG	REVISIED -
PLOT SCALE = 20.0000' / in.	DRAWN - AJJ	REVISIED -
PLOT DATE = 4/26/2012	CHECKED - BMA	REVISIED -
	DATE 4/25/2012	REVISIED -

**STATE OF ILLINOIS
DEPARTMENT OF TRANSPORTATION**

US 30 CROSS SECTIONS

SCALE: SHEET OF SHEETS STA. 426+00.00 TO STA. 427+00.00

F.A.P. RTE.	SECTION	COUNTY	TOTAL SHEETS	SHEET NO.
349	11 WRS-3	KENDALL	527	497
CONTRACT NO. 60132				

FED. ROAD DIST. NO. 1 ILLINOIS FED. AID PROJECT