


DATE	
BY	
FINISHED SURVEY	
PLOTTED	
TEMPLATE	
NOTE BOOK	
AREAS CHECKED	
NO.	

DATE	
BY	
ORIGINAL SURVEY	
PLOTTED	
TEMPLATE	
NOTE BOOK	
AREAS CHECKED	
NO.	

FILE NAME = s:\p1\6300-6399-6346\223\micross\st1\0160132-art-amain.dgn

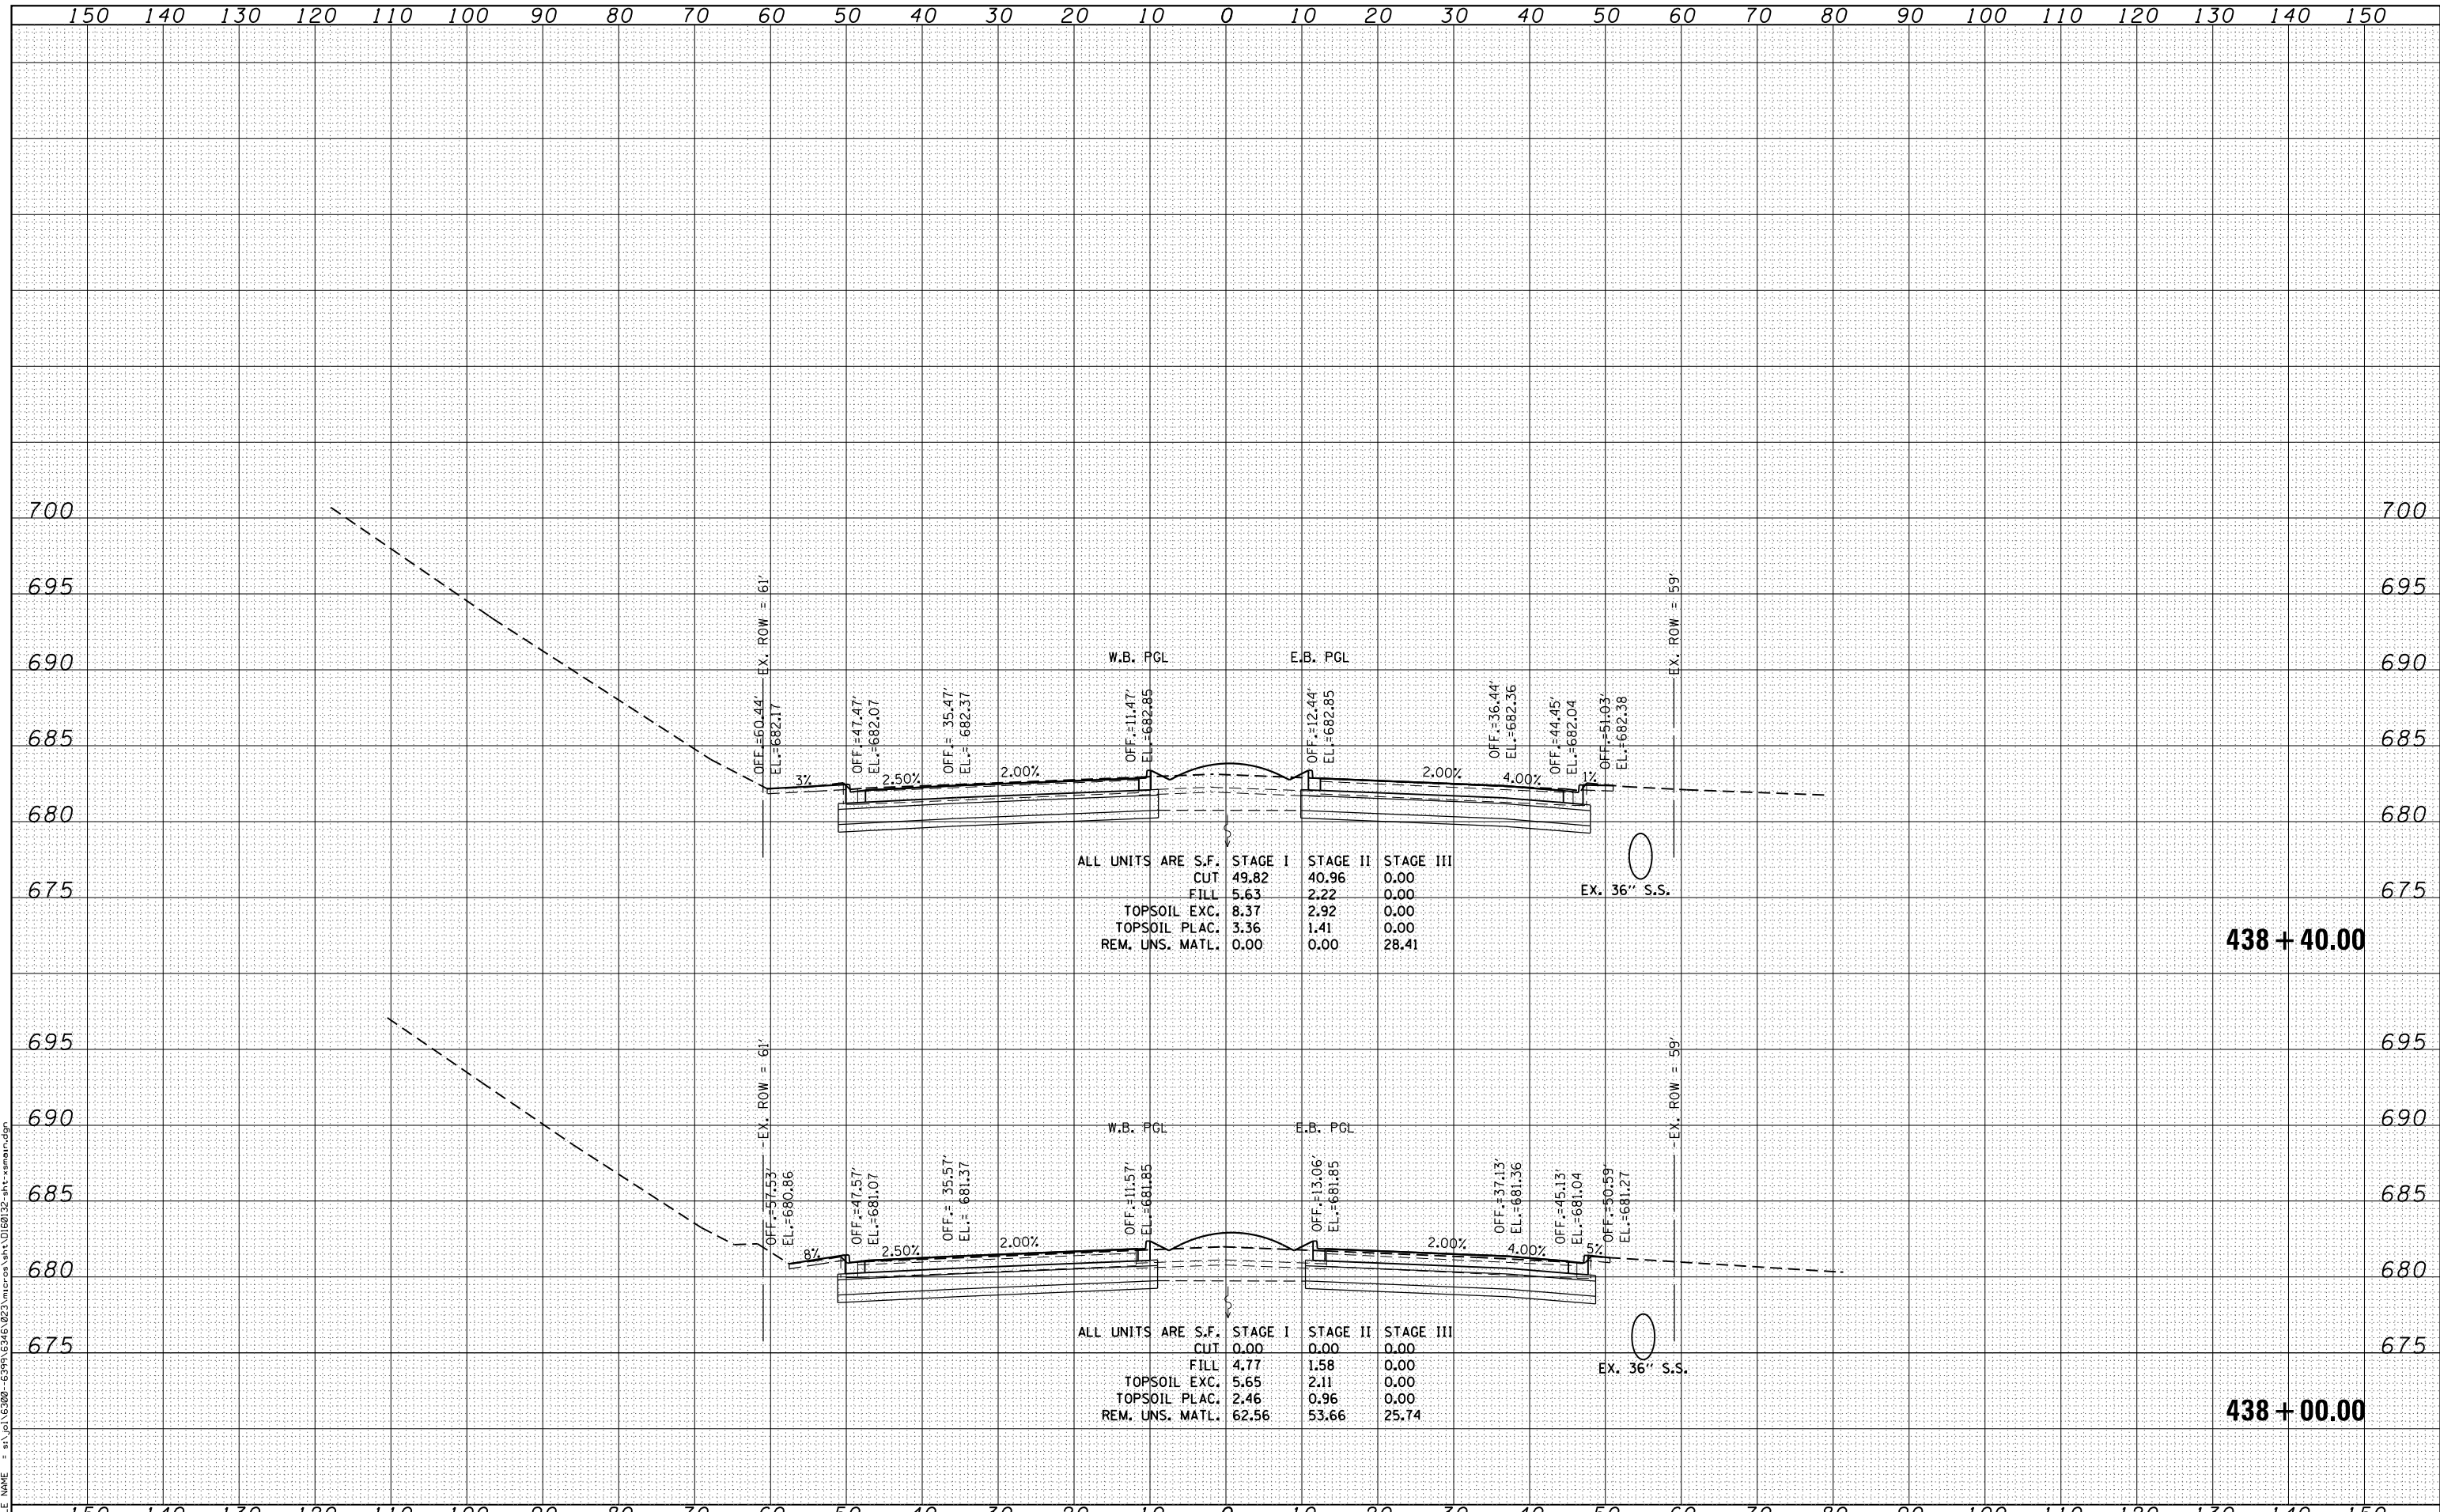

ALL UNITS ARE S.F.

	STAGE I	STAGE II	STAGE III
CUT	49.82	40.96	0.00
FILL	5.63	2.22	0.00
TOPSOIL EXC.	8.37	2.92	0.00
TOPSOIL PLAC.	3.36	1.41	0.00
REM. UNS. MATL.	0.00	0.00	28.41

ALL UNITS ARE S.F.

	STAGE I	STAGE II	STAGE III
CUT	0.00	0.00	0.00
FILL	4.77	1.58	0.00
TOPSOIL EXC.	5.65	2.11	0.00
TOPSOIL PLAC.	2.46	0.96	0.00
REM. UNS. MATL.	62.56	53.66	25.74

**SA**  
 1170 SOUTH HOUBOLT ROAD  
 JOLIET, ILLINOIS 60431  
 STRAND  
 (815) 744-4200  
 ASSOCIATES\*

USER NAME = amanda.j	DESIGNED - MAG	REVISED -
	DRAWN - AJJ	REVISED -
PLOT SCALE = 20.0000' / in.	CHECKED - BMA	REVISED -
PLOT DATE = 4/26/2012	DATE 4/25/2012	REVISED -

**STATE OF ILLINOIS  
 DEPARTMENT OF TRANSPORTATION**

**US 30 CROSS SECTIONS**

SCALE: SHEET OF SHEETS STA. 438+00.00 TO STA. 438+40.00

F.A.P. RTE.	SECTION	COUNTY	TOTAL SHEETS	SHEET NO.
349	11 WRS-3	KENDALL	527	503
CONTRACT NO. 60132				

FED. ROAD DIST. NO. 1 ILLINOIS FED. AID PROJECT