


DATE	
BY	
FINISHED SURVEY	
PLOTTED TEMPLATE	
NOTE BOOK	
AREAS CHECKED	
NO.	

DATE	
BY	
ORIGINAL SURVEY	
PLOTTED TEMPLATE	
NOTE BOOK	
AREAS CHECKED	
NO.	

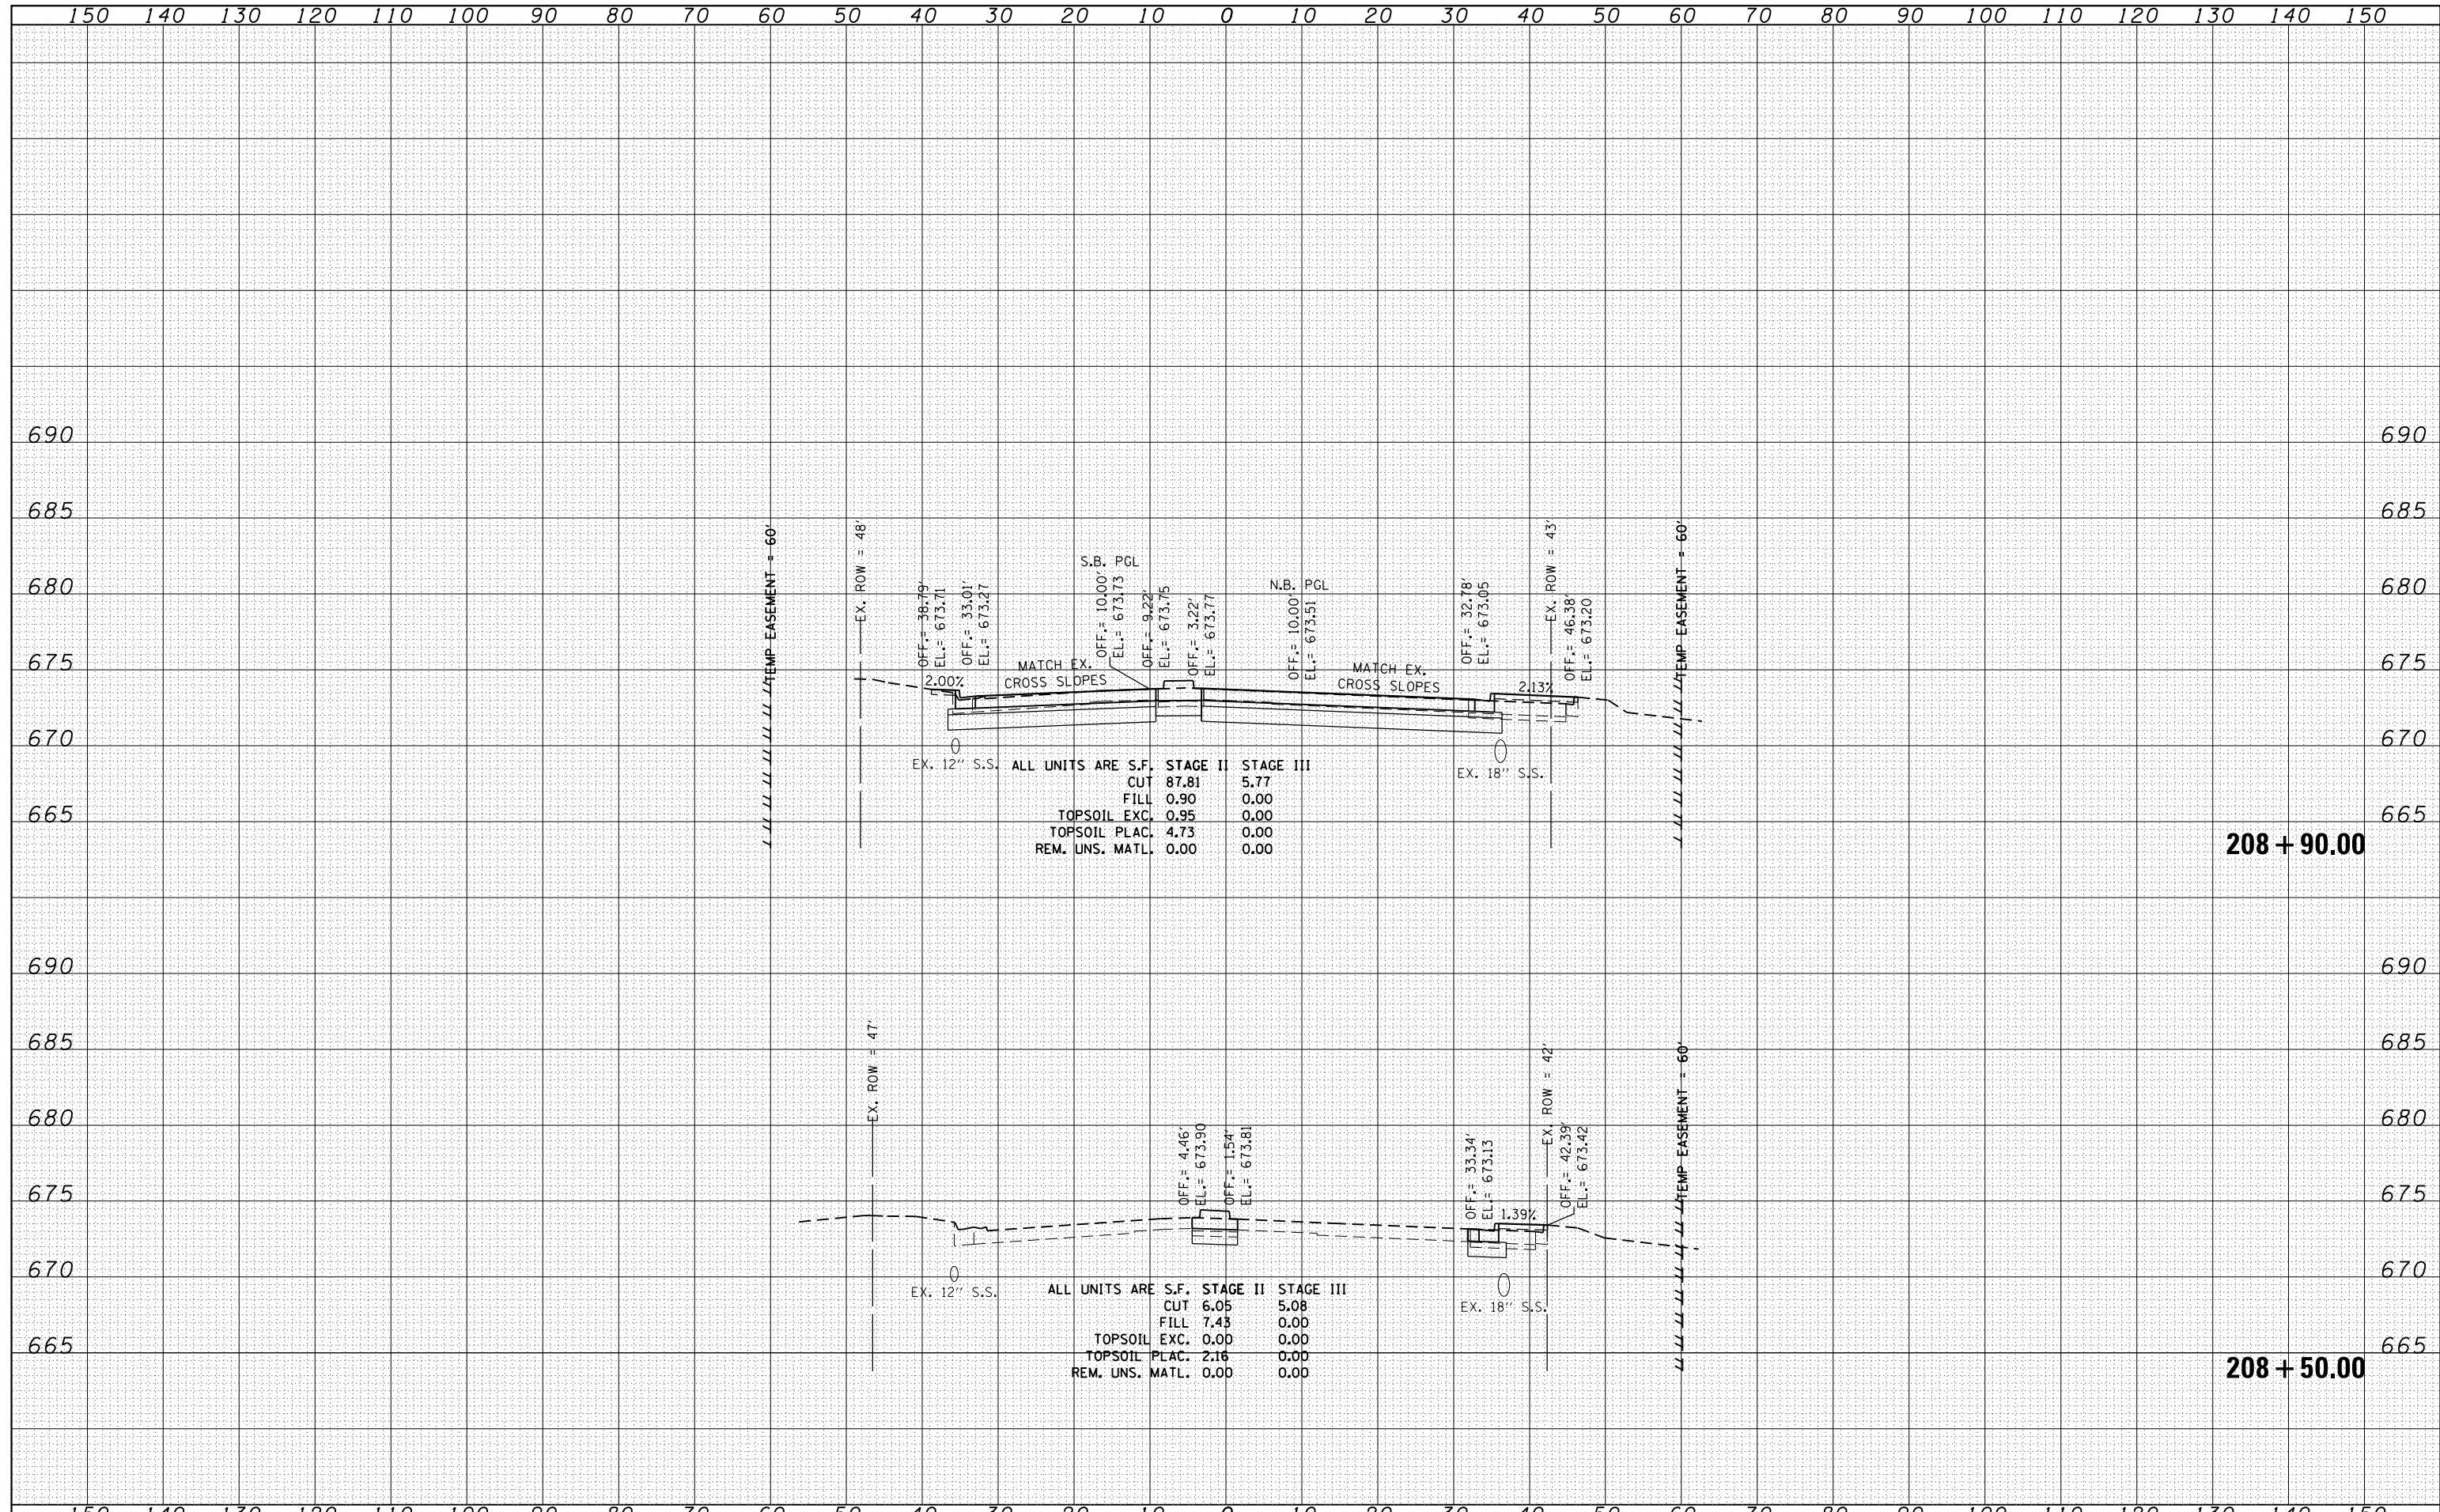

FILE NAME =
 st:\j01\6300-6399\6346\023\micros\sh\0160132-sh\xsdoug.dgn

USER NAME = amanda.j
 PLOT SCALE = 20.0000' / in.
 PLOT DATE = 4/26/2012

DESIGNED -	MAG	REVISED -	
CHECKED -	BMA	REVISED -	
DRAWN -	AJJ	REVISED -	
CHECKED -	MAG	REVISED -	

**STATE OF ILLINOIS
 DEPARTMENT OF TRANSPORTATION**

DOUGLAS ROAD CROSS SECTIONS

SCALE: SHEET NO. OF SHEETS STA. 208+50.00 TO STA. 208+90.00

F.A.P. RTE.	SECTION	COUNTY	TOTAL SHEETS	SHEET NO.
349	11 WRS-3	KENDALL	527	509
FED. ROAD DIST. NO. ILLINOIS FED. AID PROJECT			CONTRACT NO. 60132	