


DATE	
BY	
FINAL SURVEY	SURVEYED
NOTE BOOK	PLOTTED
NO.	TEMPLATE
	AREAS CHECKED

DATE	
BY	
ORIGINAL SURVEY	SURVEYED
NOTE BOOK	PLOTTED
NO.	TEMPLATE
	AREAS CHECKED

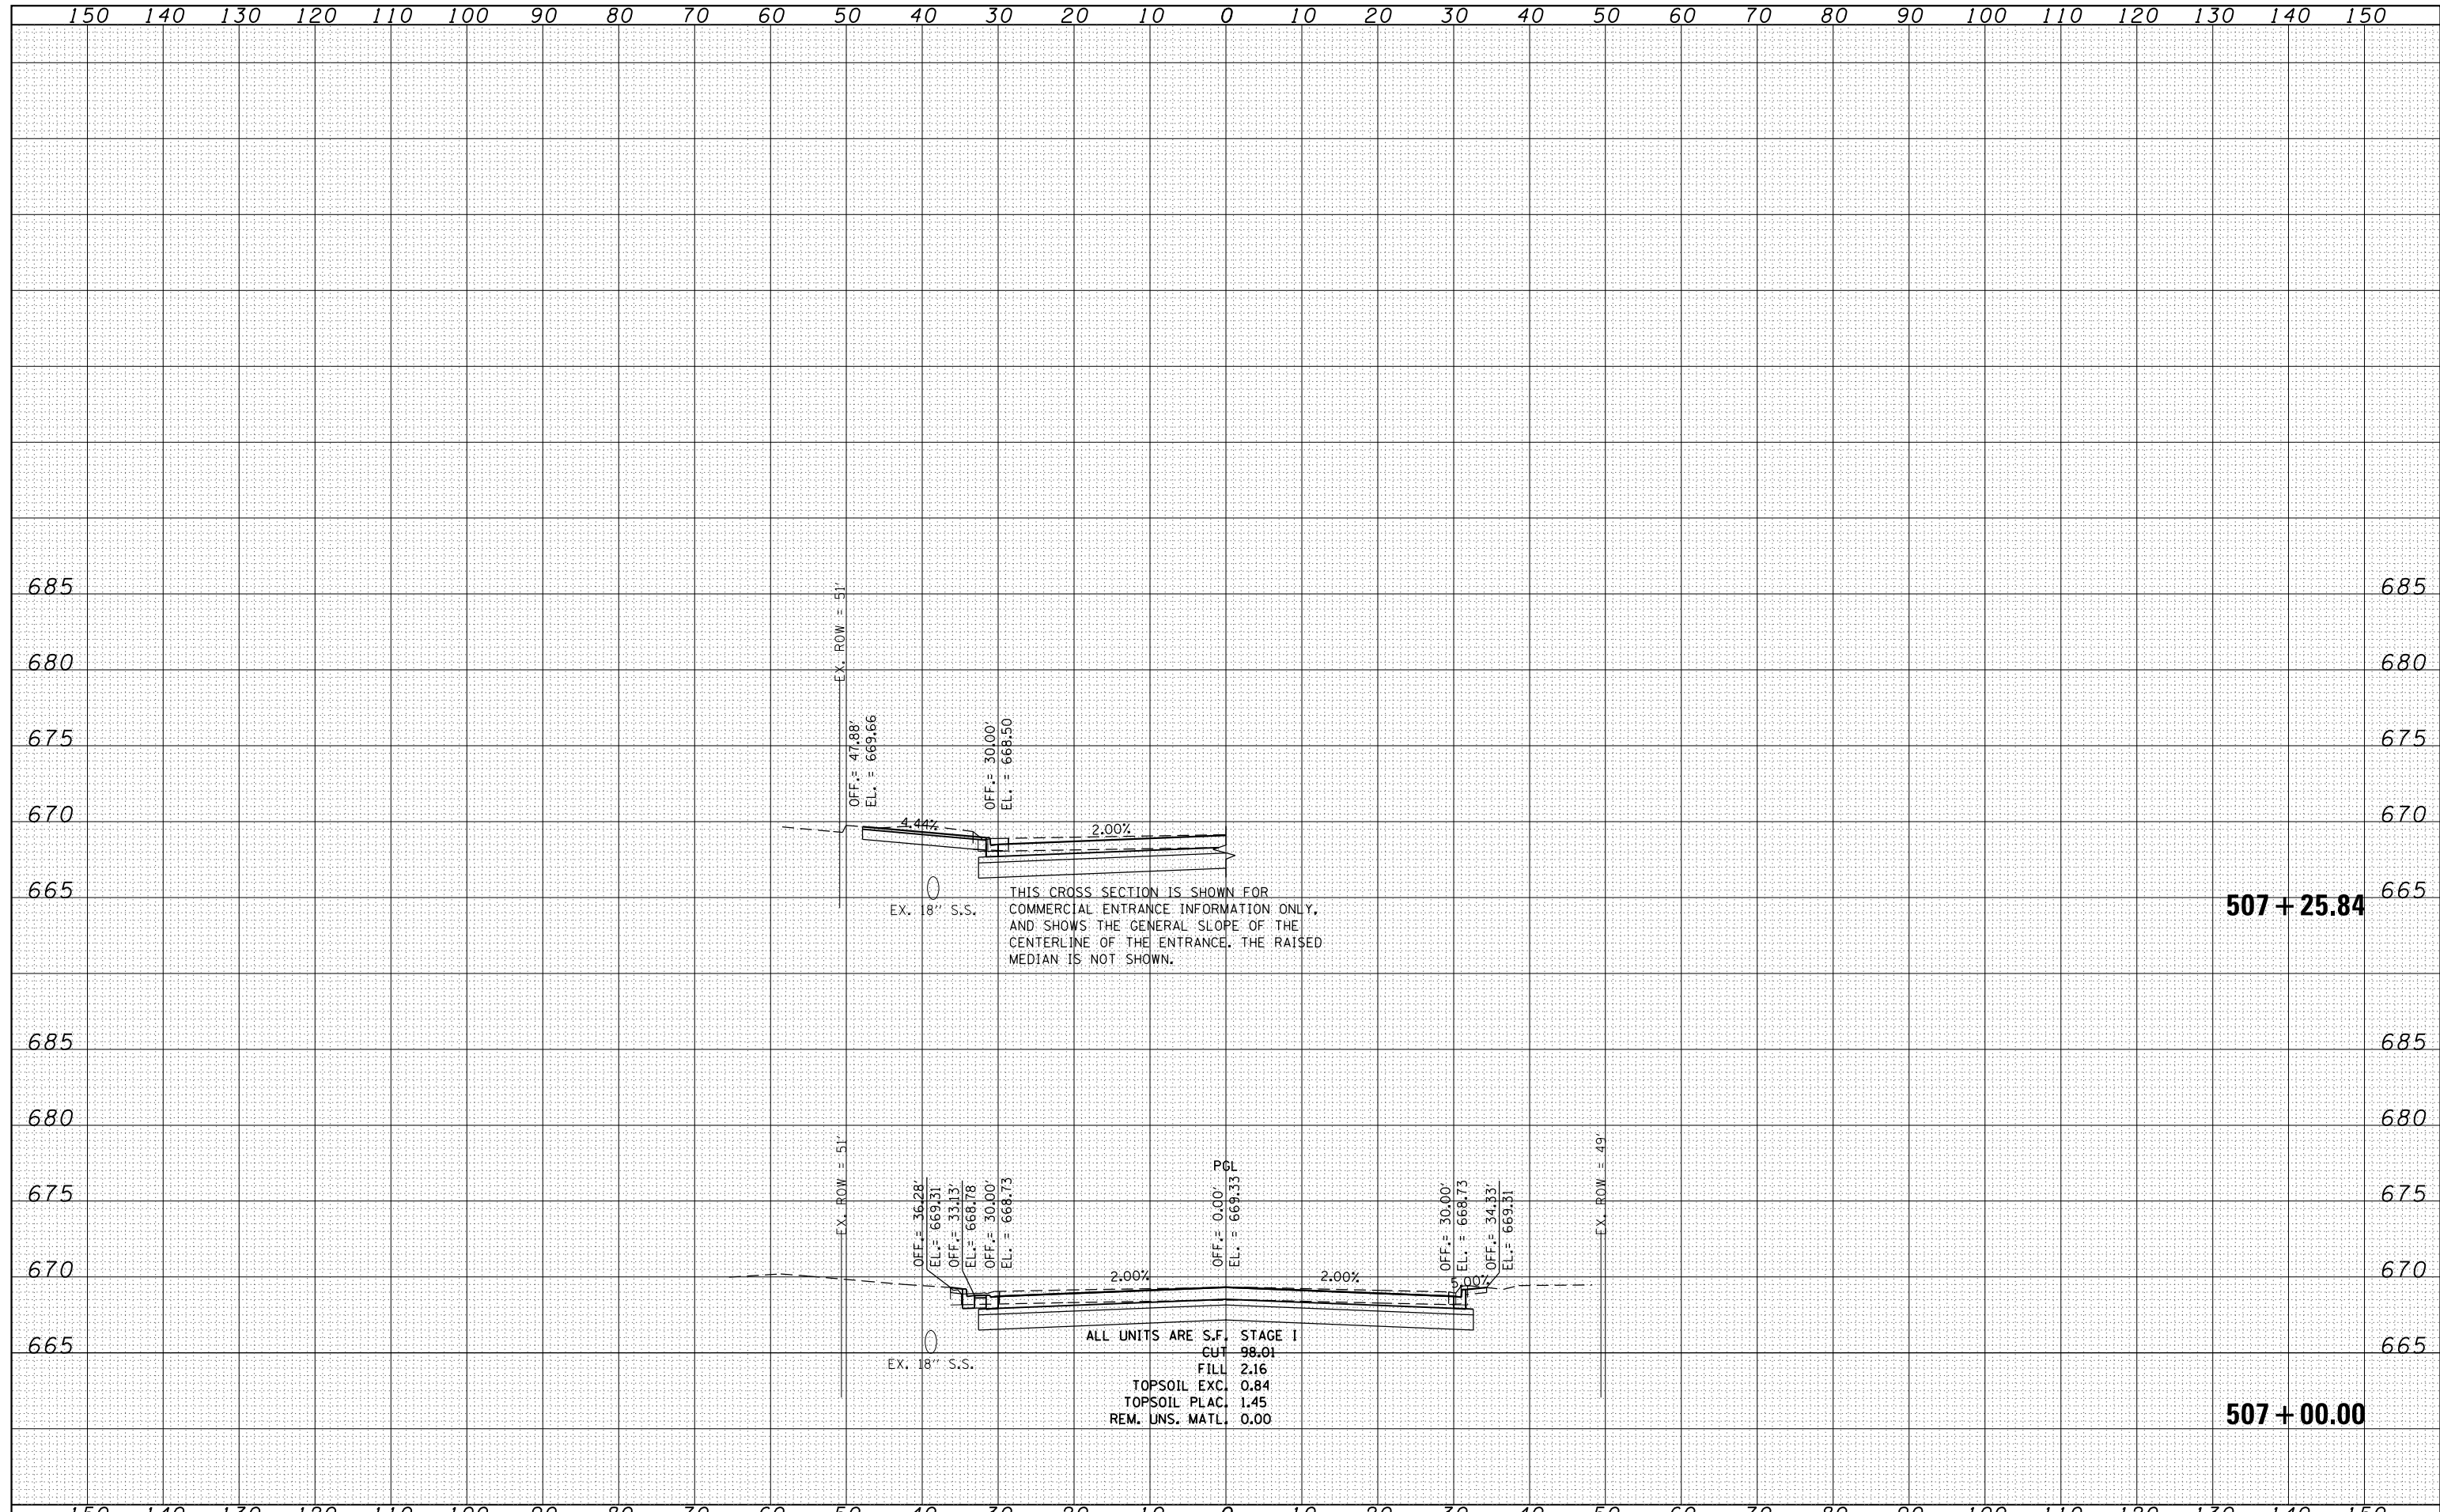

FILE NAME = st:\j01\6300-6399\6346\023\micross\sh1\0160132-sh1-xaf1fth.dgn
 USER NAME = amanda.j
 PLOT SCALE = 20.0000' / in.
 PLOT DATE = 4/26/2012

DESIGNED -	MAG	REVISED -	
CHECKED -	BMA	REVISED -	
DRAWN -	AJJ	REVISED -	
CHECKED -	MAG	REVISED -	

**STATE OF ILLINOIS
DEPARTMENT OF TRANSPORTATION**

FIFTH STREET CROSS SECTIONS			
SCALE:	SHEET NO.	OF SHEETS	STA. 507+00.00 TO STA. 507+25.84

F.A.P. RTE.	SECTION	COUNTY	TOTAL SHEETS	SHEET NO.
349	11 WRS-3	KENDALL	527	523
FED. ROAD DIST. NO. 1 ILLINOIS FED. AID PROJECT				CONTRACT NO. 60132