


DATE	
BY	
FINAL SURVEY NO.	
SURVEYED AREAS	CHECKED
PLOTTED AREAS	CHECKED
TEMPLATE AREAS	CHECKED
NOTE BOOK AREAS	CHECKED

DATE	
BY	
ORIGINAL SURVEY NO.	
SURVEYED AREAS	CHECKED
PLOTTED AREAS	CHECKED
TEMPLATE AREAS	CHECKED
NOTE BOOK AREAS	CHECKED

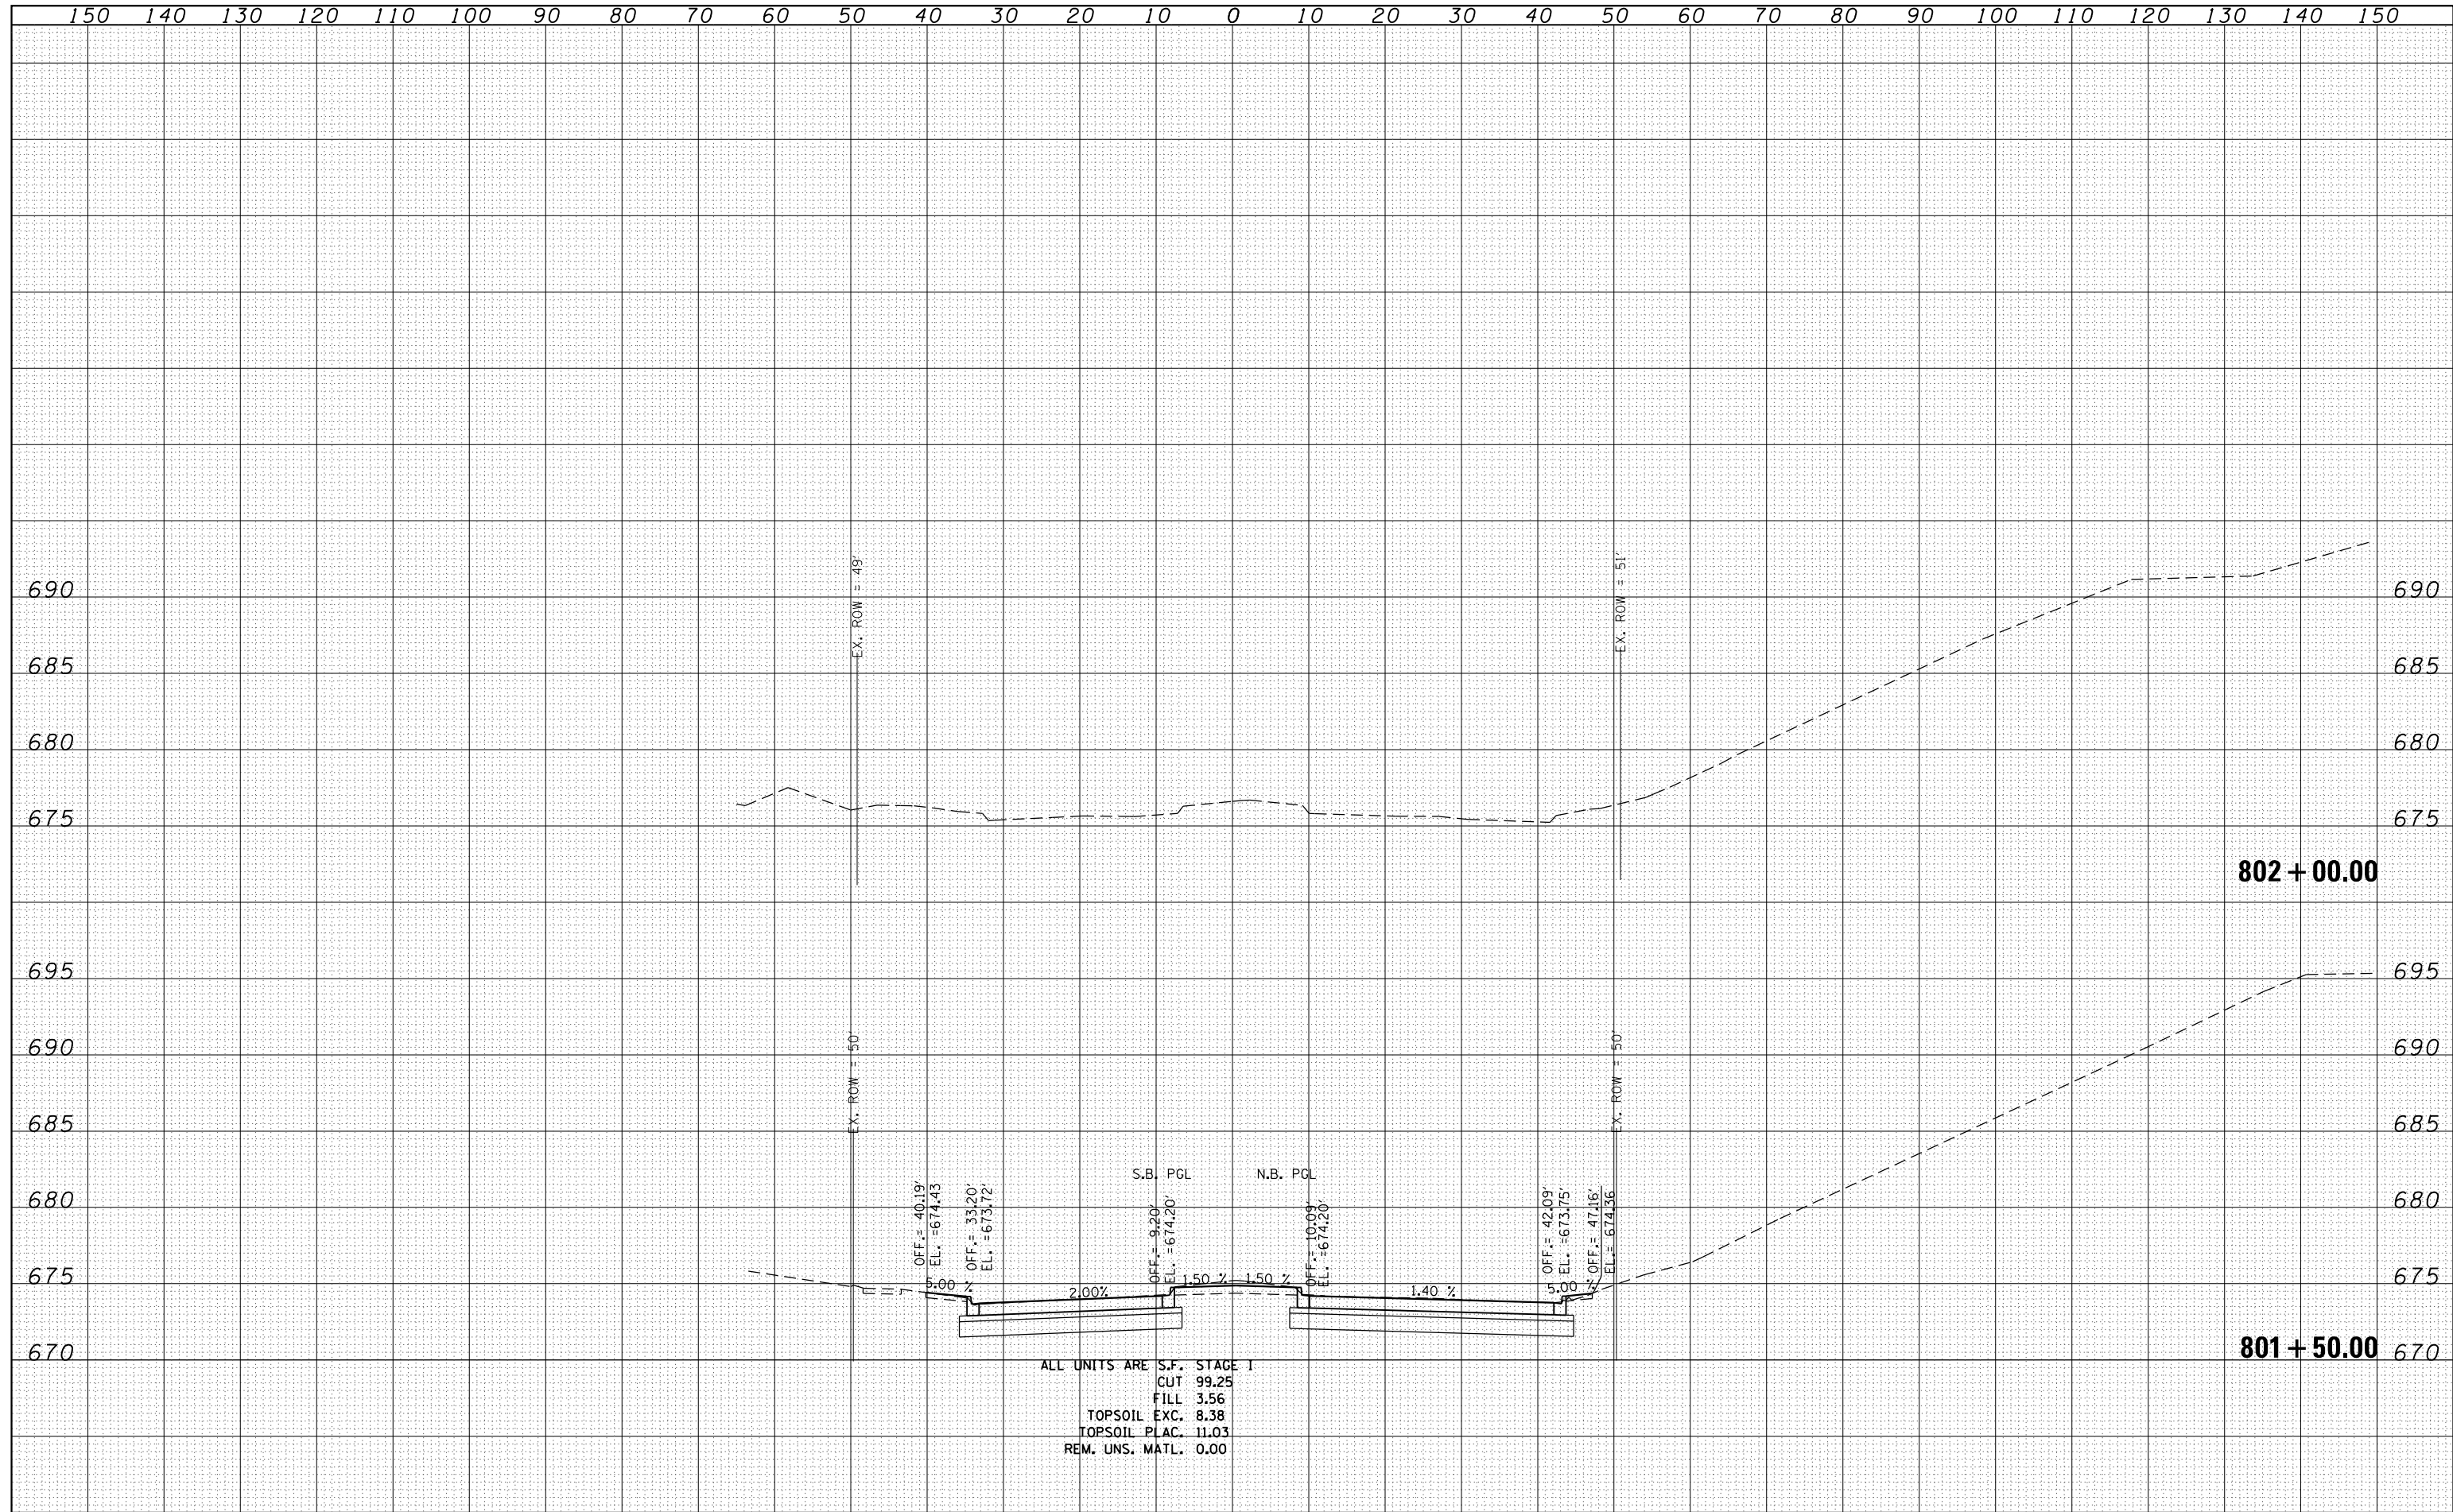

ALL UNITS ARE S.F. STAGE 1
 CUT 99.25
 FILL 3.56
 TOPSOIL EXC. 8.38
 TOPSOIL PLAC. 11.03
 REM. UNS. MATL. 0.00

FILE NAME =	USER NAME = amanda.j	DESIGNED -	REVISIED -	STATE OF ILLINOIS DEPARTMENT OF TRANSPORTATION	GOODWIN DRIVE CROSS SECTIONS			F.A.P. RTE.	SECTION	COUNTY	TOTAL SHEETS	SHEET NO.
st:\joi\6300-6399\6346\023\micross\sh\0160132.sht-xsgoodwin.dgn	CHECKED -	REVISIED -	349					11 WRS-3	KENDAL	527	527	
PLOT SCALE = 20.0000' / in.	DRAWN -	REVISIED -	CONTRACT NO. 60132									
PLOT DATE = 4/26/2012	CHECKED -	REVISIED -	FED. ROAD DIST. NO. 1 ILLINOIS FED. AID PROJECT									
SCALE:				SHEET NO.	OF	SHEETS	STA. 801+50.00	TO STA. 802+00.00				