



**LIMIT OF IMPROVEMENT
STA. 115 + 00**

IL. RTE. 120 (BELVIDERE RD.)

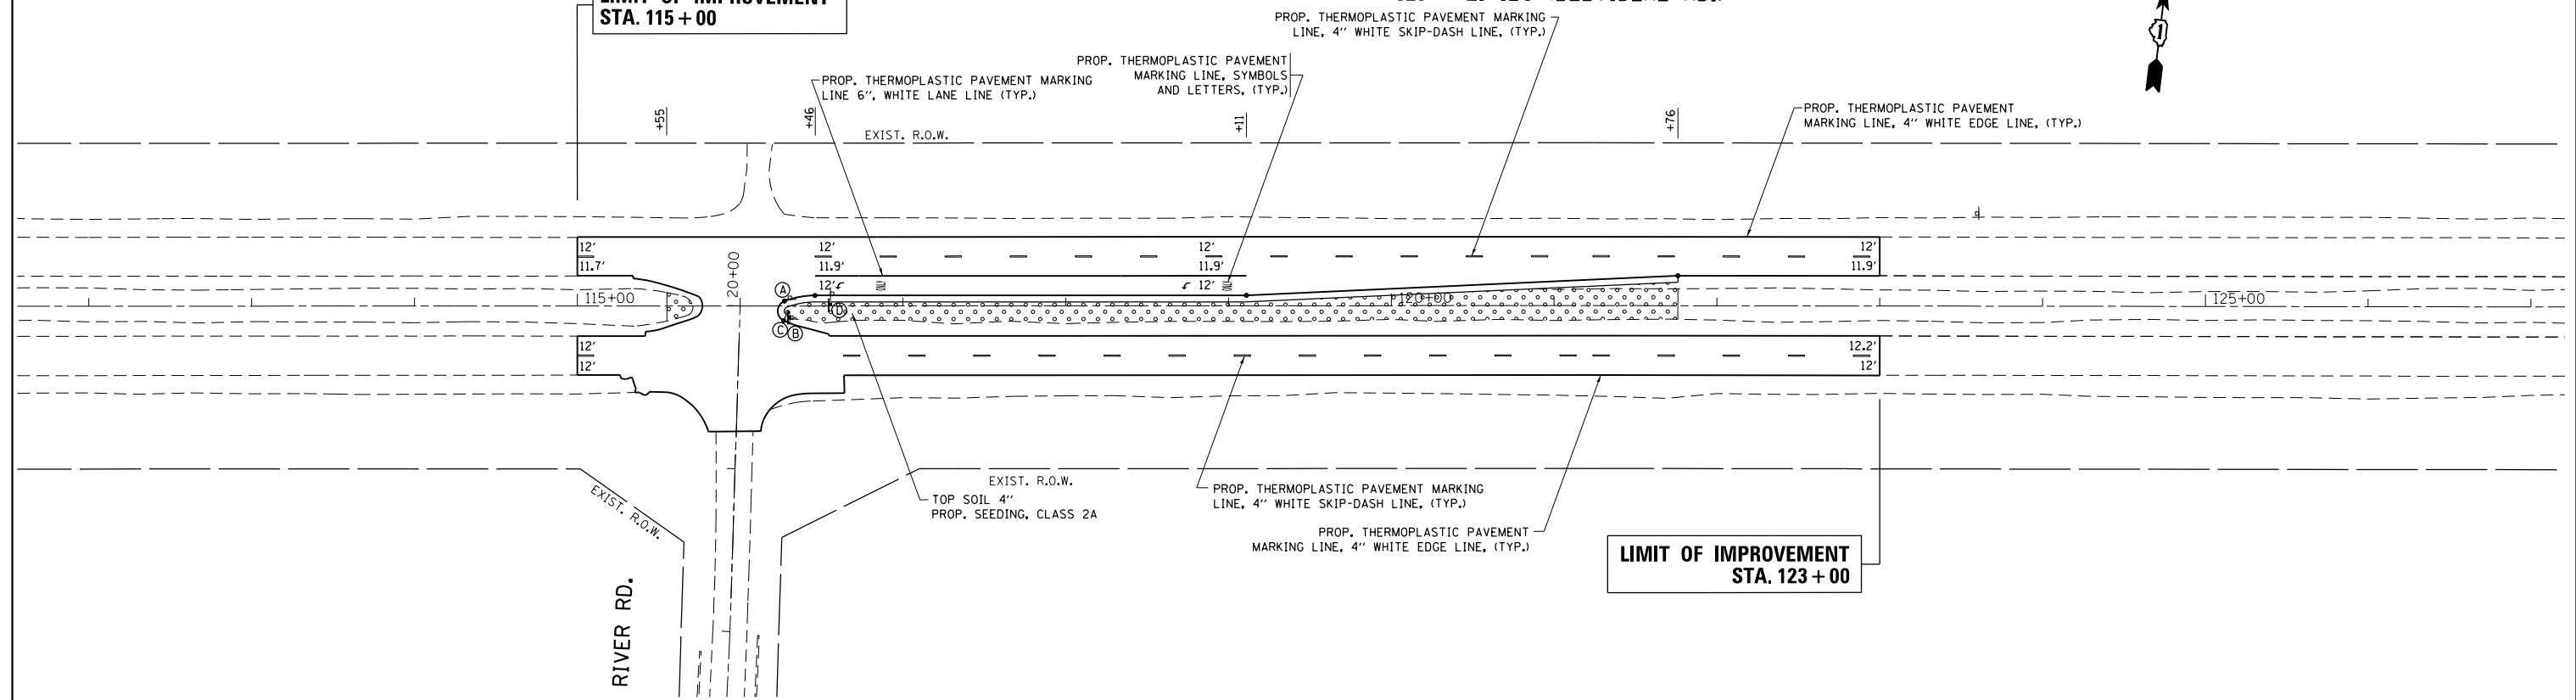

SIGN SCHEDULE											
EXISTING (TO BE REMOVED)				PROPOSED				METAL POST TYPE			
SIGN	STATION	OFFSET	TYPE	SIGN	STATION	OFFSET	TYPE	SIGN DEPTH	SIGN WIDTH	SIGN HEIGHT	POST TYPE
A	116+30	5.0 Lt	R1-2								
C	116+31	7.1 Rt	R4-7	C	116+30	7.0 Rt	R4-7	30"	24"	7.5'	B
				B			R3-5	30"	24"		
D	116+56	7.6 Lt	R5-1	D	116+55	0.5 Lt	R5-1	36"	36"	8.0'	A(2)

*FINAL LOCATION ESTABLISHED IN FIELD PER RE DIRECTION.

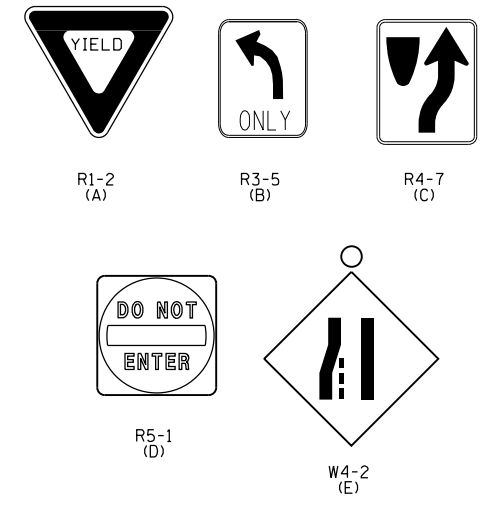

PAVEMENT MARKING NOTES:

ALL FINAL PAVEMENT MARKINGS SHALL BE THERMOPLASTIC (OF THE EXTRUDED TYPE) AND SHOULD BE PLACED IN ACCORDANCE WITH "DISTRICT ONE TYPICAL PAVEMENT MARKINGS DETAIL", (TC-13)

ALL RAISED REFLECTIVE PAVEMENT MARKINGS SHALL BE PLACED IN ACCORDANCE WITH THE DISTRICT ONE "TYPICAL APPLICATIONS RAISED REFLECTIVE PAVEMENT MARKER DETAIL", (TC-11)

LANDSCAPING NOTES:

1. TOPSOIL, 4" SHALL BE PROVIDED IN ALL AREAS OF SEEDING.
2. APPLY NITROGEN FERTILIZER NUTRIENT AND POTASSIUM FERTILIZER NUTRIENT TO ALL SEEDING AREAS.

FILE NAME =	USER NAME = pencepl	DESIGNED -	REVISED -
et:\pw\work\p\dot\pencepl\d0187990\p170309-sh-t\pmk.dgn		DRAWN -	REVISED -
	PLOT SCALE = 100.0000' / in.	CHECKED -	REVISED -
	PLOT DATE = 6/29/2012	DATE -	REVISED -

**STATE OF ILLINOIS
DEPARTMENT OF TRANSPORTATION**

**PAVEMENT MARKING, SIGNING AND LANDSCAPE PLAN
ILLINOIS ROUTE 120 AT RIVER RD.**

SCALE: 1"=50' SHEET OF SHEETS STA. TO STA.

F.A.P. RTE.	SECTION	COUNTY	TOTAL SHEETS	SHEET NO.
342	2011-220-N	LAKE	41	21
CONTRACT NO. 60R59				

ILLINOIS FED. AID PROJECT