


BY	DATE
FINAL SURVEY	SURVEYED
NOTE BOOK	PLOTTED
NO.	TEMPLATE
	AREAS
	CHECKED

BY	DATE
ORIGINAL SURVEY	SURVEYED
NOTE BOOK	PLOTTED
NO.	TEMPLATE
	AREAS
	CHECKED

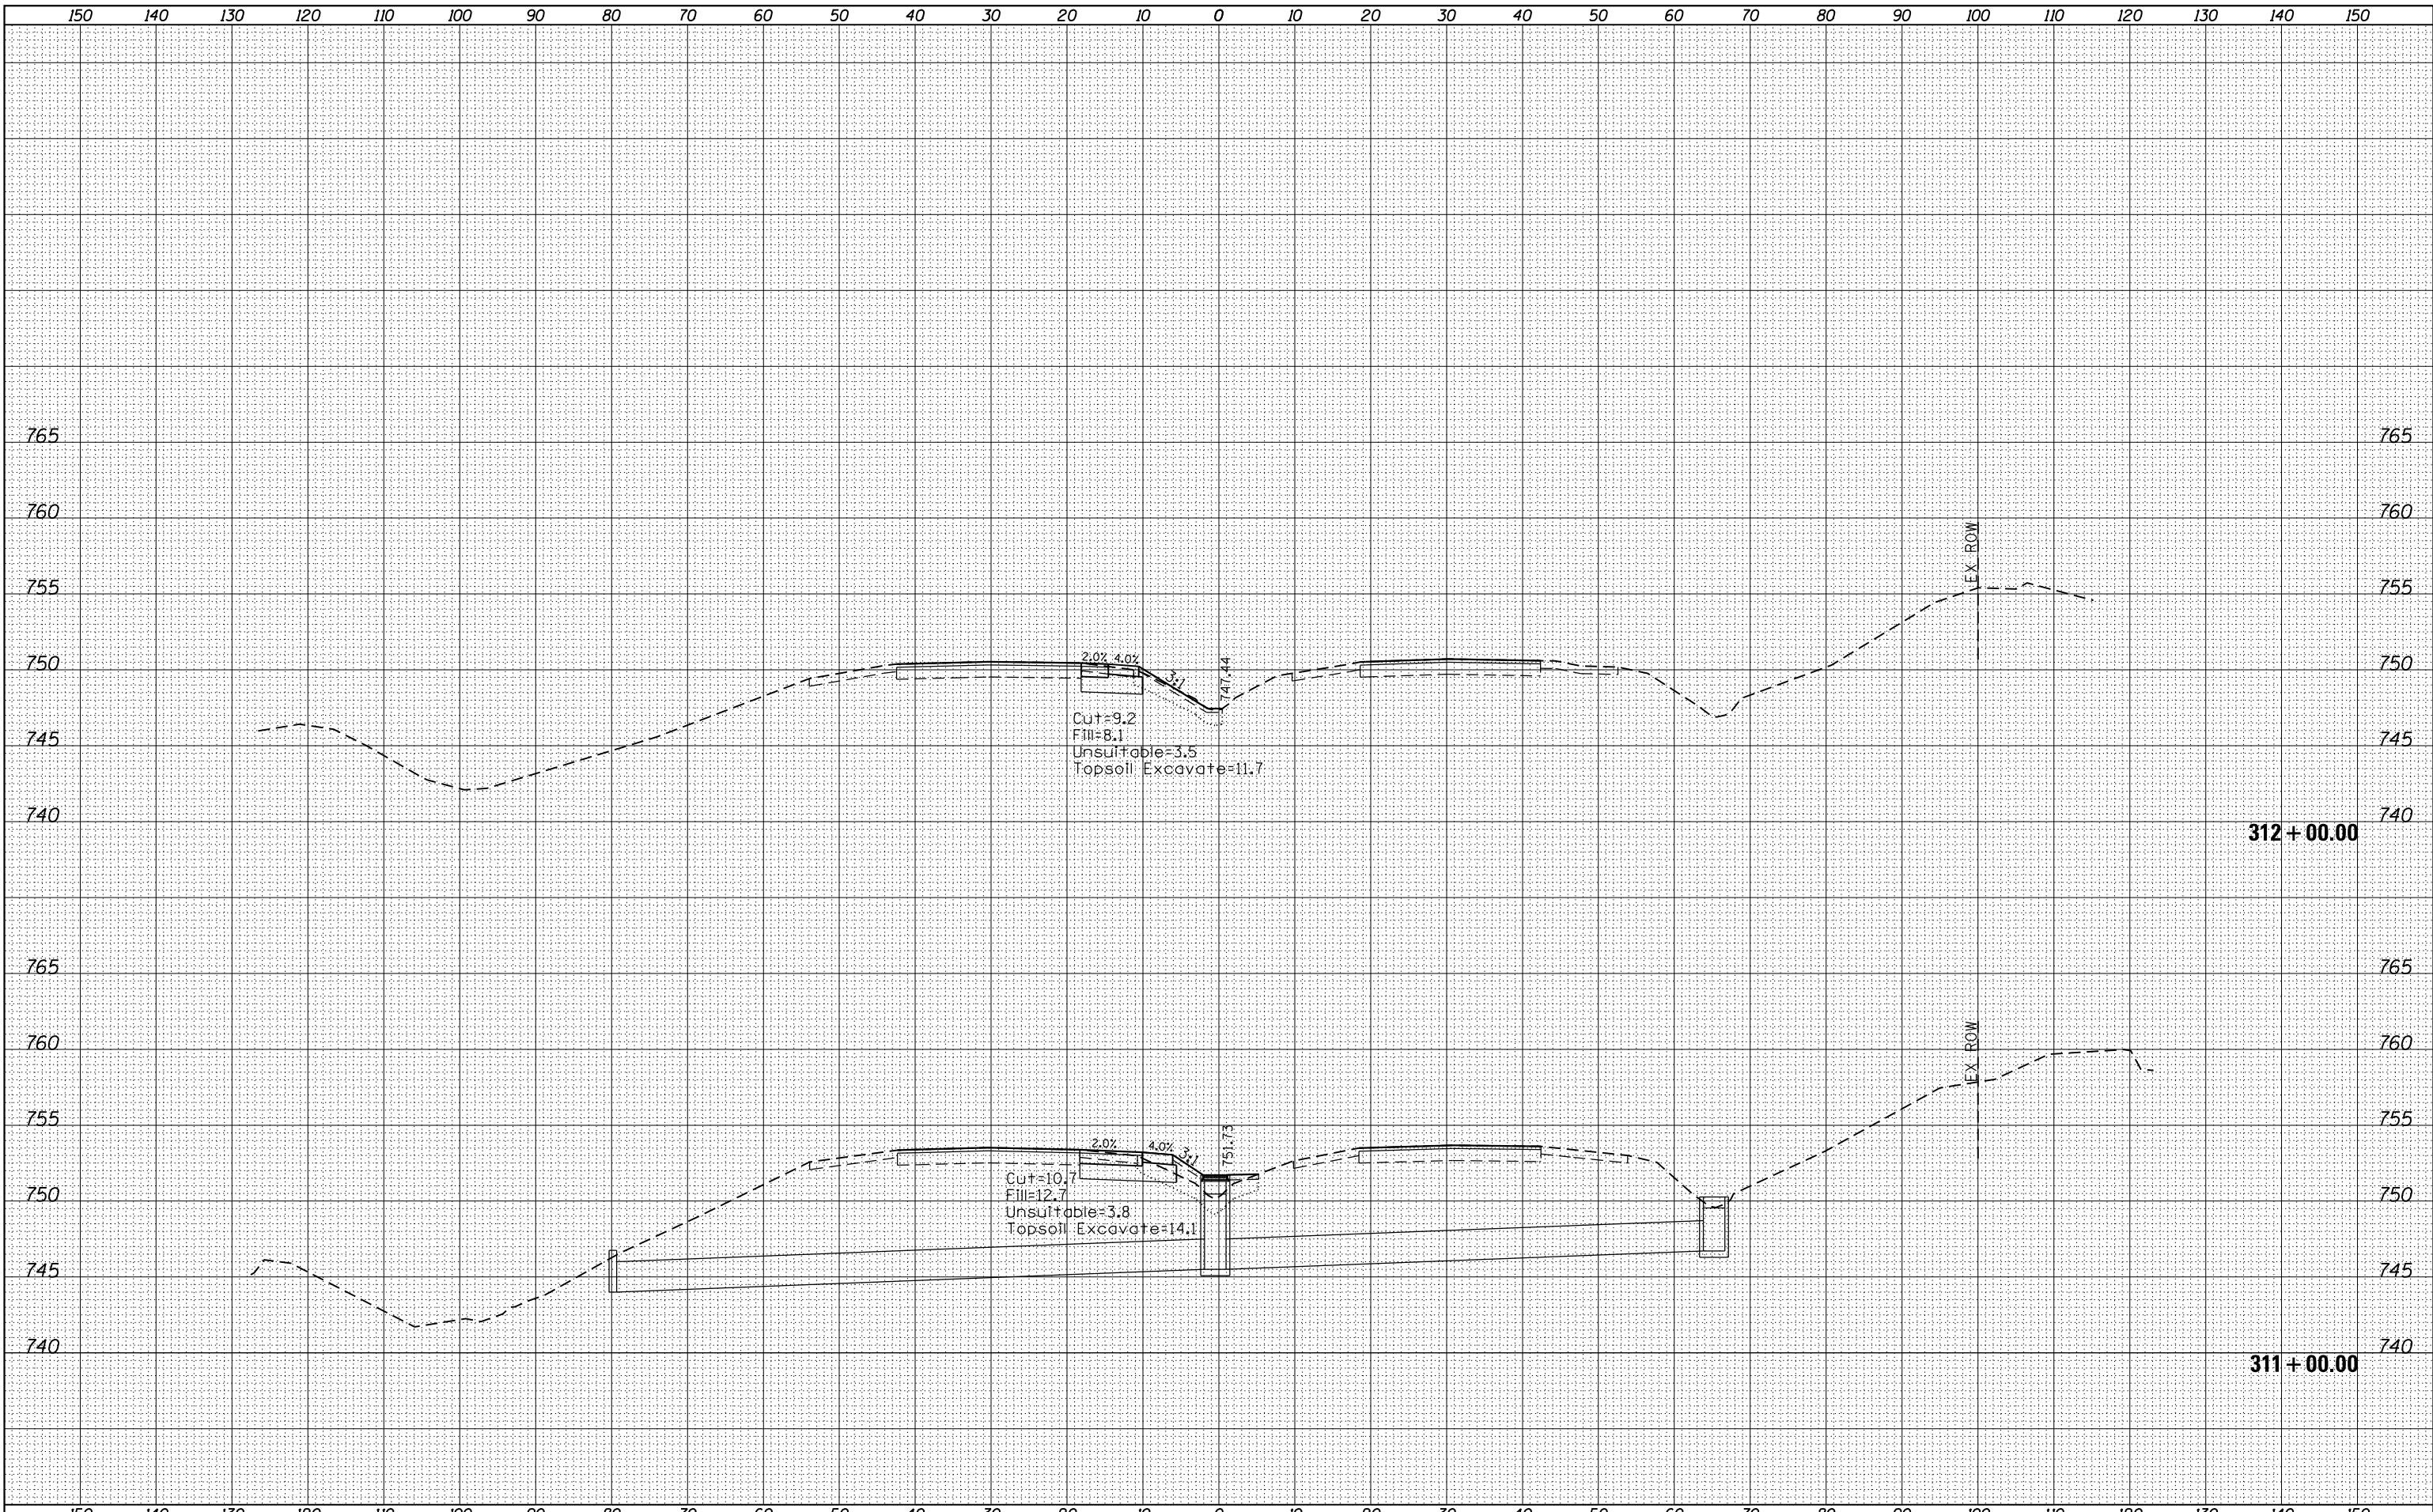

FILE NAME =	USER NAME = pncepl	DESIGNED -	REVISED -	<b>STATE OF ILLINOIS</b> <b>DEPARTMENT OF TRANSPORTATION</b>  <b>EXISTING AND PROPOSED CROSS SECTIONS</b> <b>ILLINOIS RTE. 120 AT ALMOND RD.</b>	F.A.P. RTE. =	SECTION	COUNTY	TOTAL SHEETS	SHEET NO.
ca:\pw_work\pwidot\pncepl\d0187967\p170309-shd	xxsst-120a1m.dgn	DRAWN -	REVISED -		342	2011-220-N	LAKE	41	36
		CHECKED -	REVISED -		CONTRACT NO. 60R59				
		DATE -	REVISED -		ILLINOIS FED. AID PROJECT				
PLOT SCALE = 20.0000 ' / in.		PLOT DATE = 6/29/2012		SCALE:	SHEET NO.	OF	SHEETS	STA. 311+00.00	TO STA. 312+00.00