


DATE	
BY	
FINAL SURVEY	SURVEYED
NOTE BOOK	PLOTTED
NO.	TEMPLATE
	AREAS
	CHECKED

DATE	
BY	
ORIGINAL SURVEY	SURVEYED
NOTE BOOK	PLOTTED
NO.	TEMPLATE
	AREAS
	CHECKED

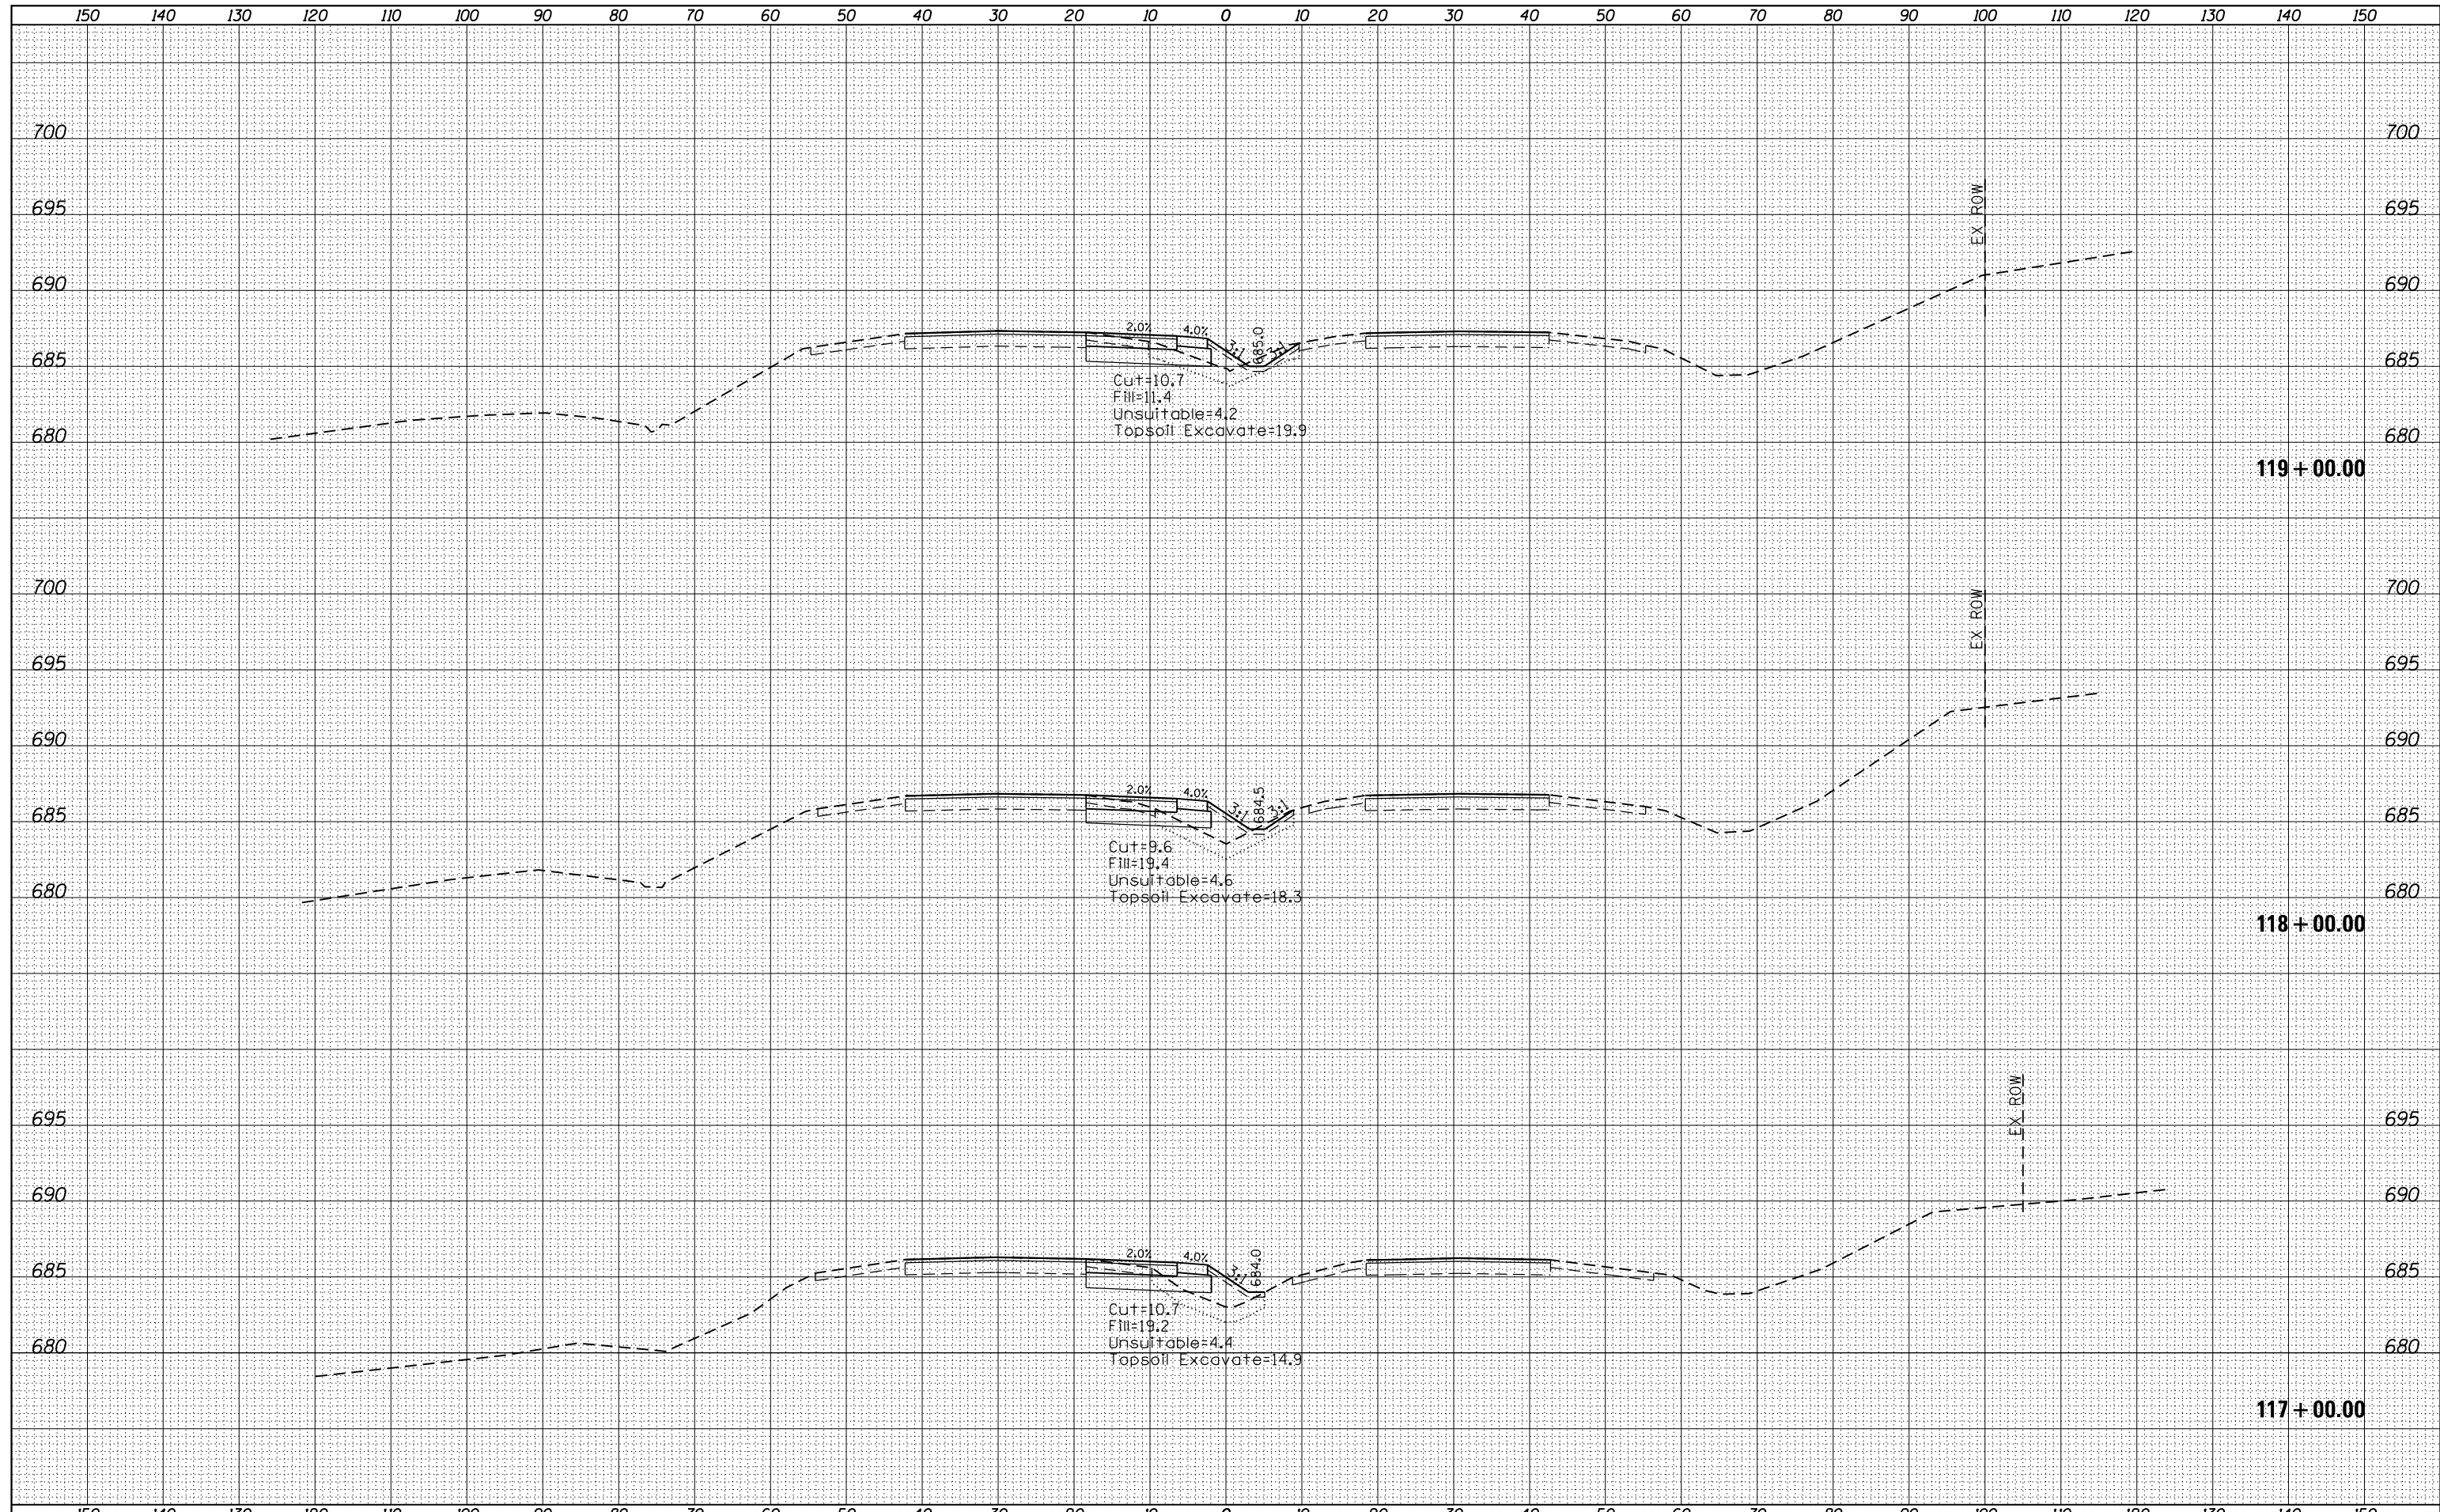

FILE NAME =	USER NAME = pencepl	DESIGNED -	REVISIED -	STATE OF ILLINOIS DEPARTMENT OF TRANSPORTATION	EXISTING AND PROPOSED CROSS SECTIONS ILLINOIS RTE. 120 AT RIVER RD.			F.A.P. RTE.	SECTION	COUNTY	TOTAL SHEETS	SHEET NO.
ca:\pw_work\p1dot\pencepl\d0187967\p170309-shd\ssht-120-riv.dgn		DRAWN -	REVISIED -		342	2011-220-N	LAKE	41	39			
PLOT SCALE = 20.0000' / in.		CHECKED -	REVISIED -		CONTRACT NO. 60R59							
PLOT DATE = 6/29/2012		DATE -	REVISIED -		SCALE:	SHEET NO.	OF SHEETS	STA. 117+00.00	TO STA. 119+00.00	ILLINOIS FED. AID PROJECT		