


DATE	
BY	
SURVEYED	
PLOTTED	
TEMPLATE	
AREAS	
CHECKED	
FINAL SURVEY	
NOTE BOOK	
NO.	

DATE	
BY	
SURVEYED	
PLOTTED	
TEMPLATE	
AREAS	
CHECKED	
ORIGINAL SURVEY	
NOTE BOOK	
NO.	

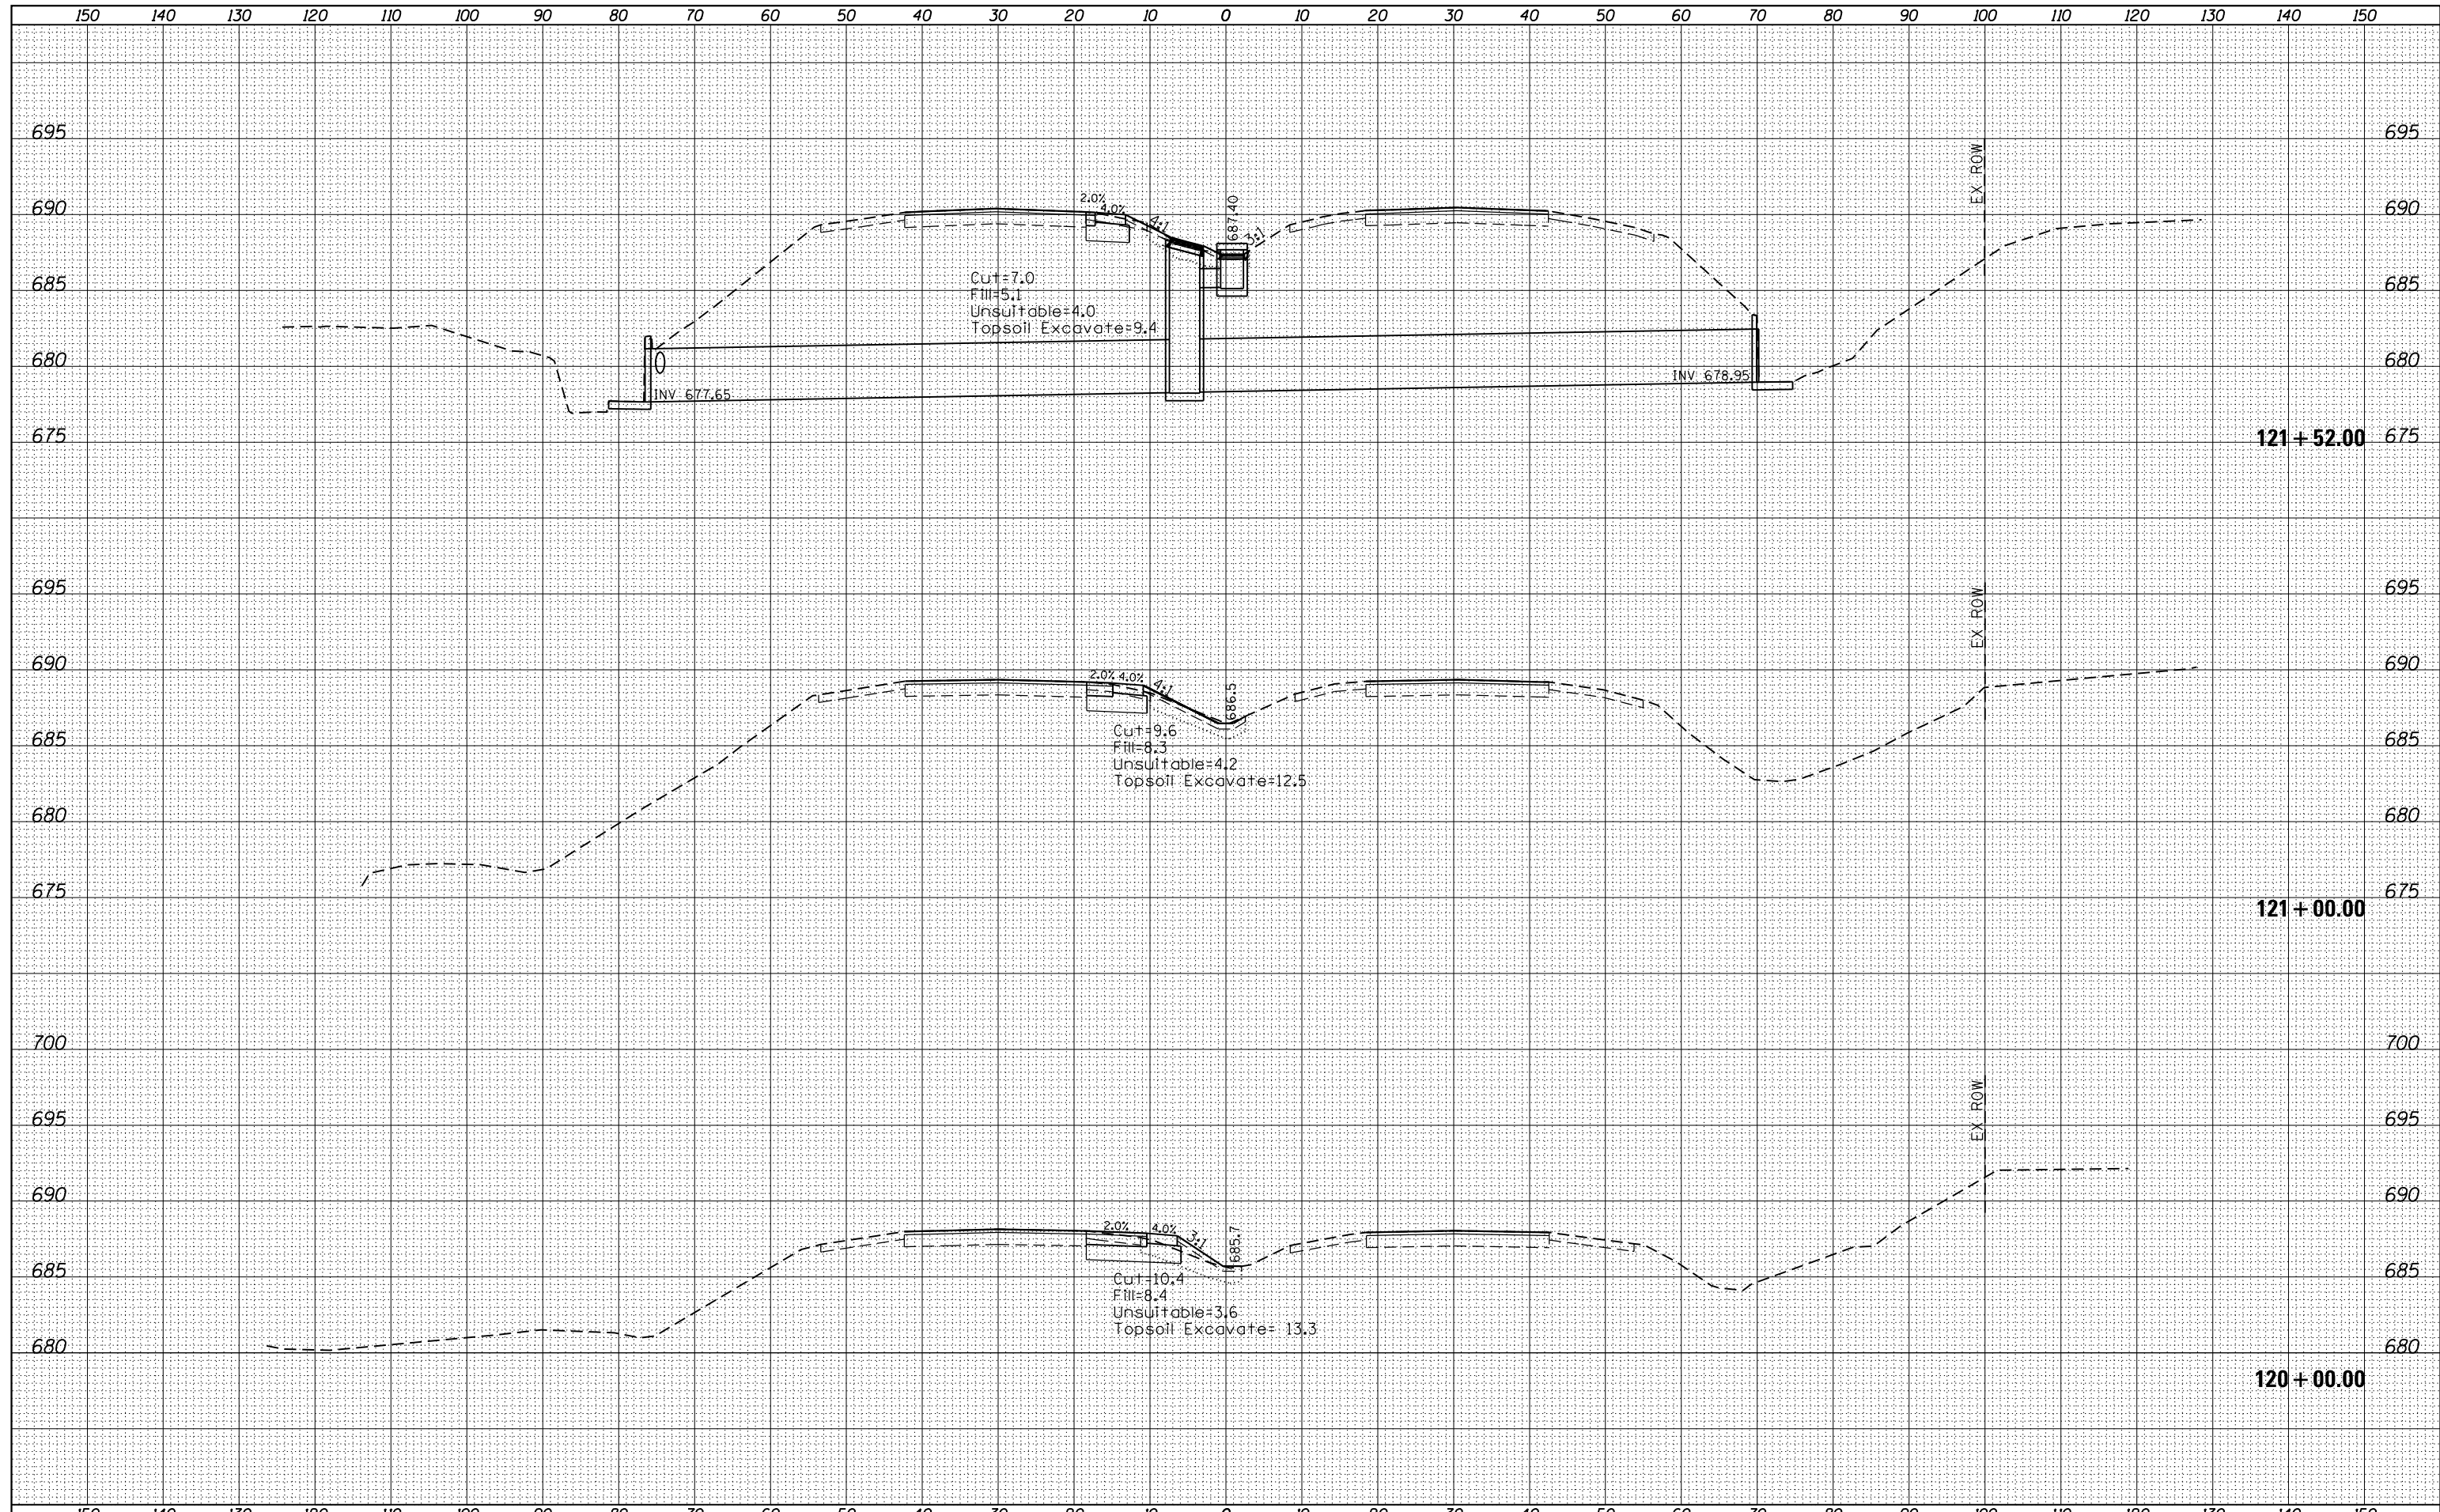

FILE NAME =	USER NAME = pencepl	DESIGNED -	REVISED -	<b>STATE OF ILLINOIS</b> <b>DEPARTMENT OF TRANSPORTATION</b>	<b>EXISTING AND PROPOSED CROSS SECTIONS</b> <b>ILLINOIS RTE. 120 AT RIVER RD.</b>			F.A.P. RTE.	SECTION	COUNTY	TOTAL SHEETS	SHEET NO.
ca:\pw_work\pwidot\pencepl\d0187967\p170309-shd\ssht-120-rv.dgn		DRAWN -	REVISED -		342	2011-220-N	LAKE	41	40			
PLOT SCALE = 20.0000' / in.		CHECKED -	REVISED -		CONTRACT NO. 60R59							
PLOT DATE = 6/29/2012		DATE -	REVISED -		SCALE:	SHEET NO.	OF SHEETS	STA. 120+00.00	TO STA. 121+52.00	ILLINOIS FED. AID PROJECT		