

F.A.I. RTE.	SECTION	COUNTY	TOTAL SHEETS	SHEET NO.
55	2012-0461	COOK & DUPAGE	6	1
FED. ROAD DIST. NO.	ILLINOIS	CONTRACT NO. 60V35		

STATE OF ILLINOIS
DEPARTMENT OF TRANSPORTATION
DIVISION OF HIGHWAYS

**PROPOSED
HIGHWAY PLANS**

F.A.I. ROUTE 55 (INTERSTATE 55)
I-355 TO KEDZIE AVE.
SECTION: 2012-0461

EXPRESSWAY CLEANING (SWEEPING)

PROJECT: CMI-055-7(264)290

COOK & DUPAGE COUNTIES


C-91-544-12

FOR INDEX OF SHEETS, SEE SHEET NO. 2

TRAFFIC DATA

ADT (2010) = 178,800

POSTED SPEED LIMIT = 55 MPH

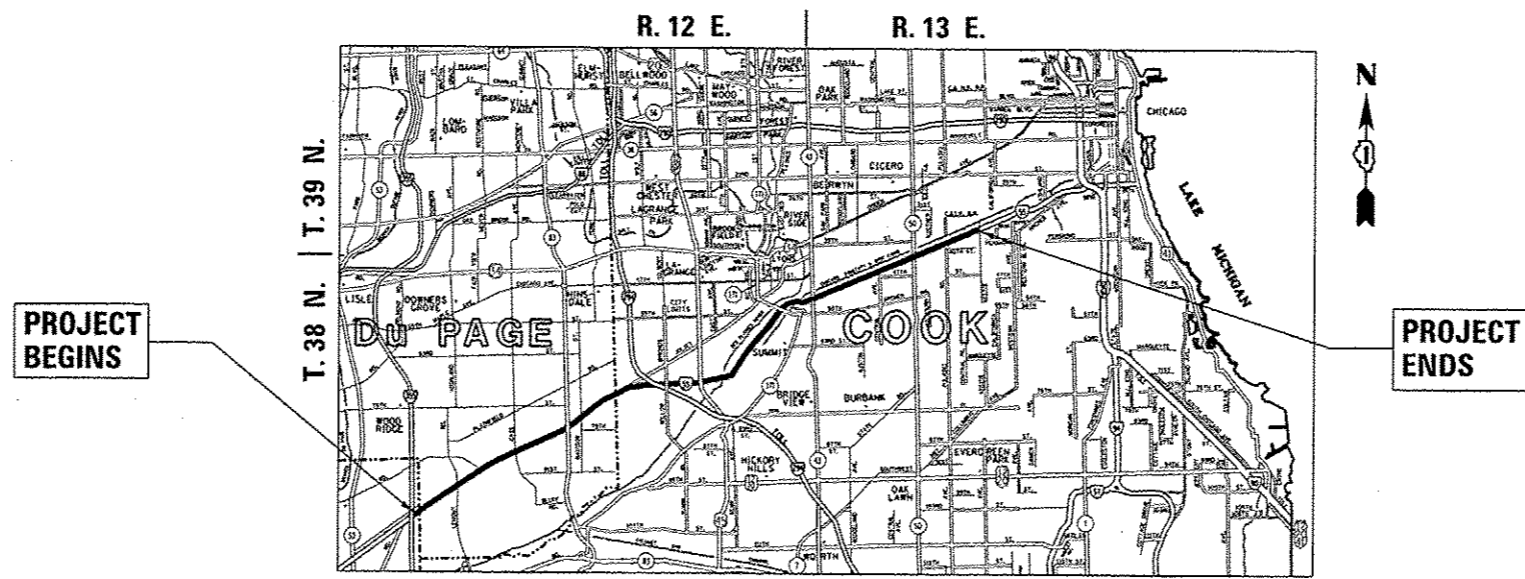

LYONS, STICKNEY, LAKE, WEST & SOUTH TOWNSHIPS

GROSS LENGTH OF PROJECT = 102,960 FT = 19.5 MI

J.U.L.I.E.
JOINT UTILITY LOCATION INFORMATION FOR EXCAVATION
1-800-892-0123
OR 811

PROJECT ENGINEER: ROBERT BORO (847) 705-4237
PROJECT MANAGER: ISSAM RAYYAN

CONTRACT NO. 60V35

STATE OF ILLINOIS
DEPARTMENT OF TRANSPORTATION
DIVISION OF HIGHWAYS

SUBMITTED June 29 20 12

John P. [Signature]
DEPUTY DIRECTOR OF HIGHWAYS, REGION ENGINEER

August 17 20 12
John D. [Signature]
ENGINEER OF DESIGN AND ENVIRONMENT

August 17 20 12
William R. [Signature]
DIRECTOR OF HIGHWAYS, CHIEF ENGINEER

**PRINTED BY THE AUTHORITY
OF THE STATE OF ILLINOIS**