


DAY CLEANING ONLY

Stevenson Expressway

Interstate 55 (Stevenson Expressway) from Kedzie Ave. to I-355 and all accident investigation sites.

ACCIDENT INVESTIGATION SITES:

- 1. OUTBOUND INTERSTATE 55 AT KEDZIE AVENUE

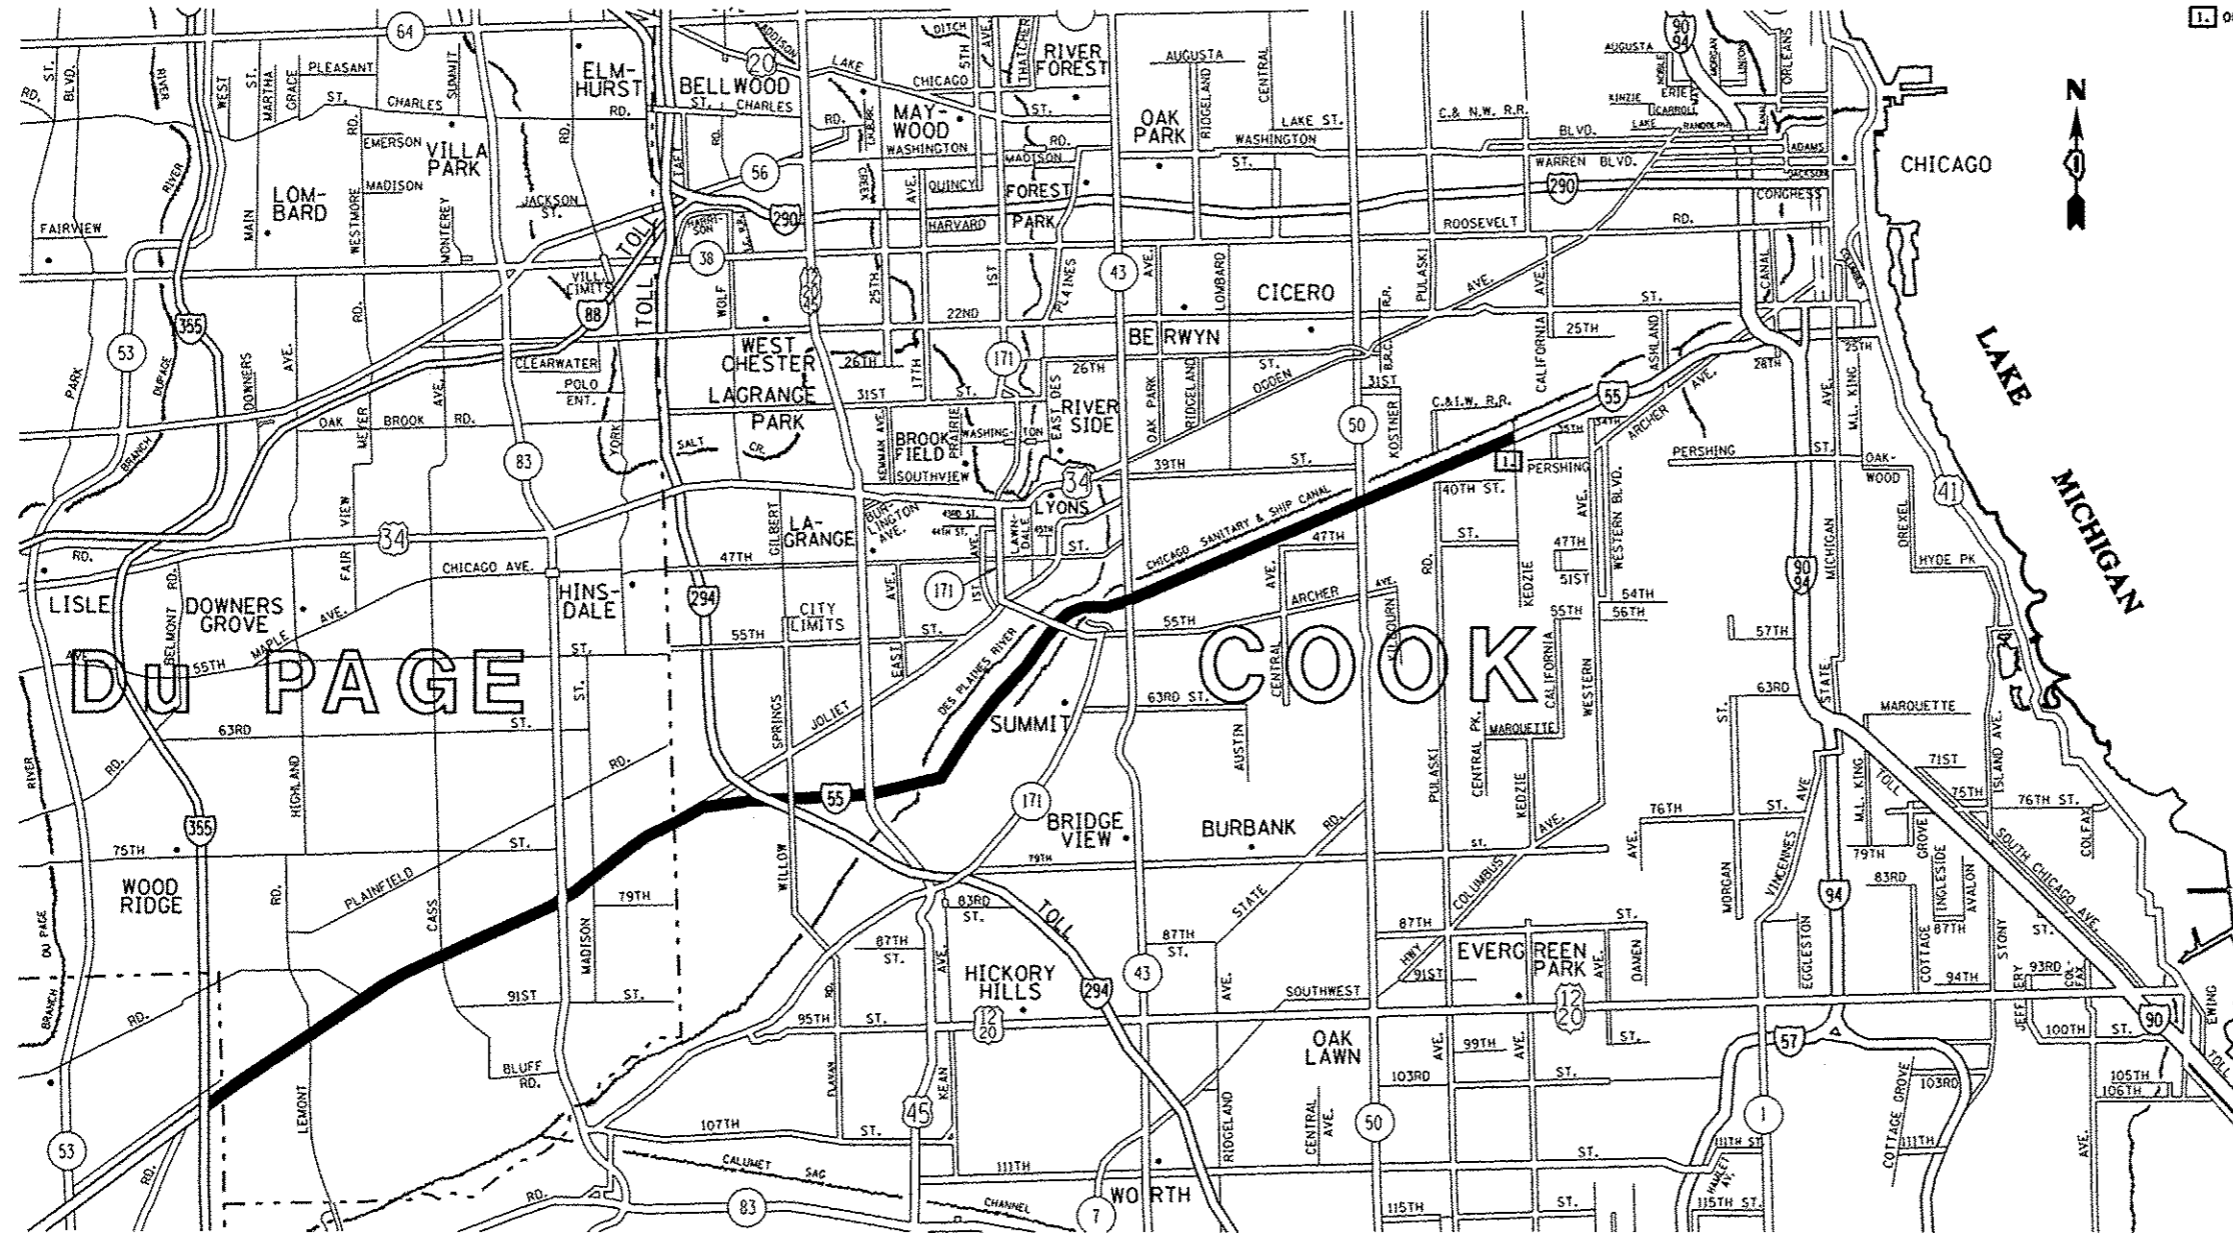

- DISTRICT NO. 1
- STATE HIGHWAYS & EXPRESSWAYS WITHIN STATE JURISDICTION (EXCEPT TOLLWAYS)
 - STATE HIGHWAYS & EXPRESSWAYS TO BE CLEANED
 - FUTURE HIGHWAYS
 - VARIOUS AGENCIES HIGHWAYS

FILE NAME *	USER NAME * pyzanoski	DESIGNED -	REVISED -	STATE OF ILLINOIS DEPARTMENT OF TRANSPORTATION	I-55 EXPRESSWAY CLEANING LOCATION MAP			F.A.I. RTE.	SECTION	COUNTY	TOTAL SHEETS	SHEET NO.
c:\p\work\p\dot\pyzanoski\030327	SweepingContract2012.dgn	DRAWN -	REVISED -					55	2012-0461	COOK & DUPAGE	6	5
PLOT SCALE * 100.0000 / 1 in.	CHECKED -	REVISED -	DATE -					SCALE: SHEET NO. OF SHEETS STA. TO STA.			CONTRACT NO. 60V35	
PLOT DATE * 6/29/2012	DATE -	REVISED -						ILLINOIS FED. AID PROJECT				