
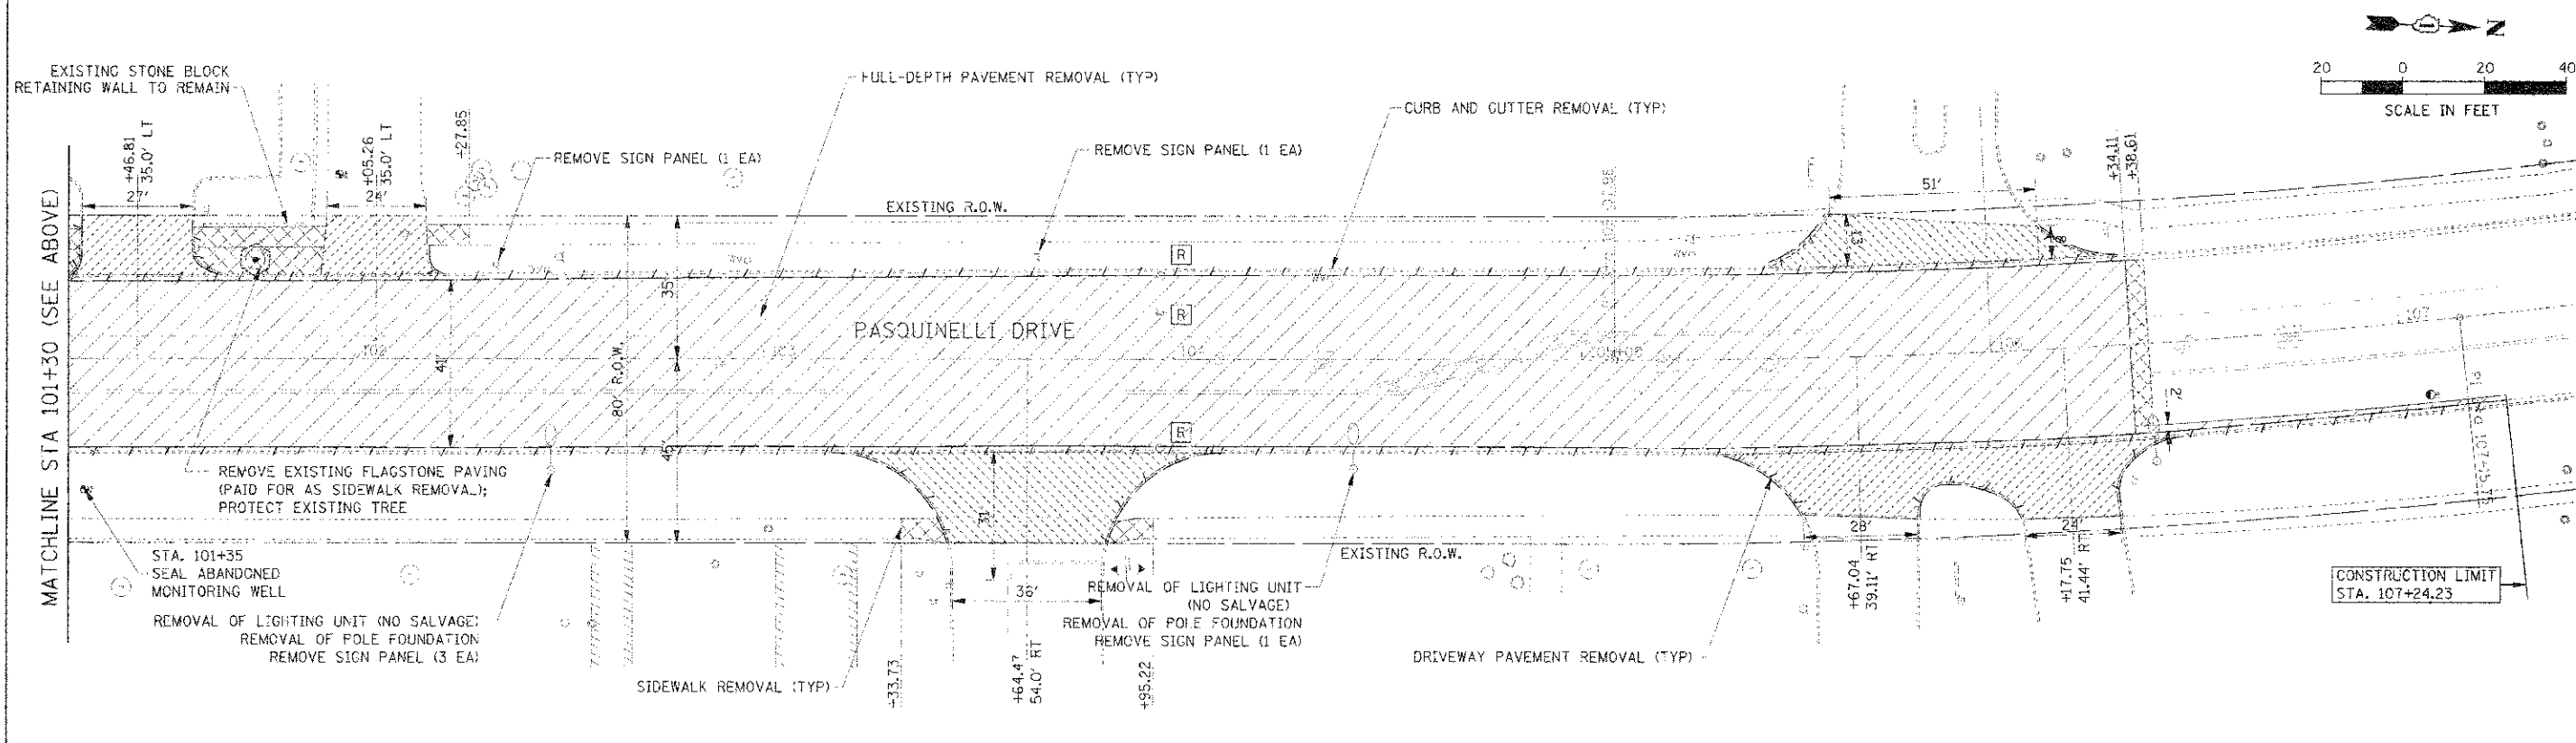
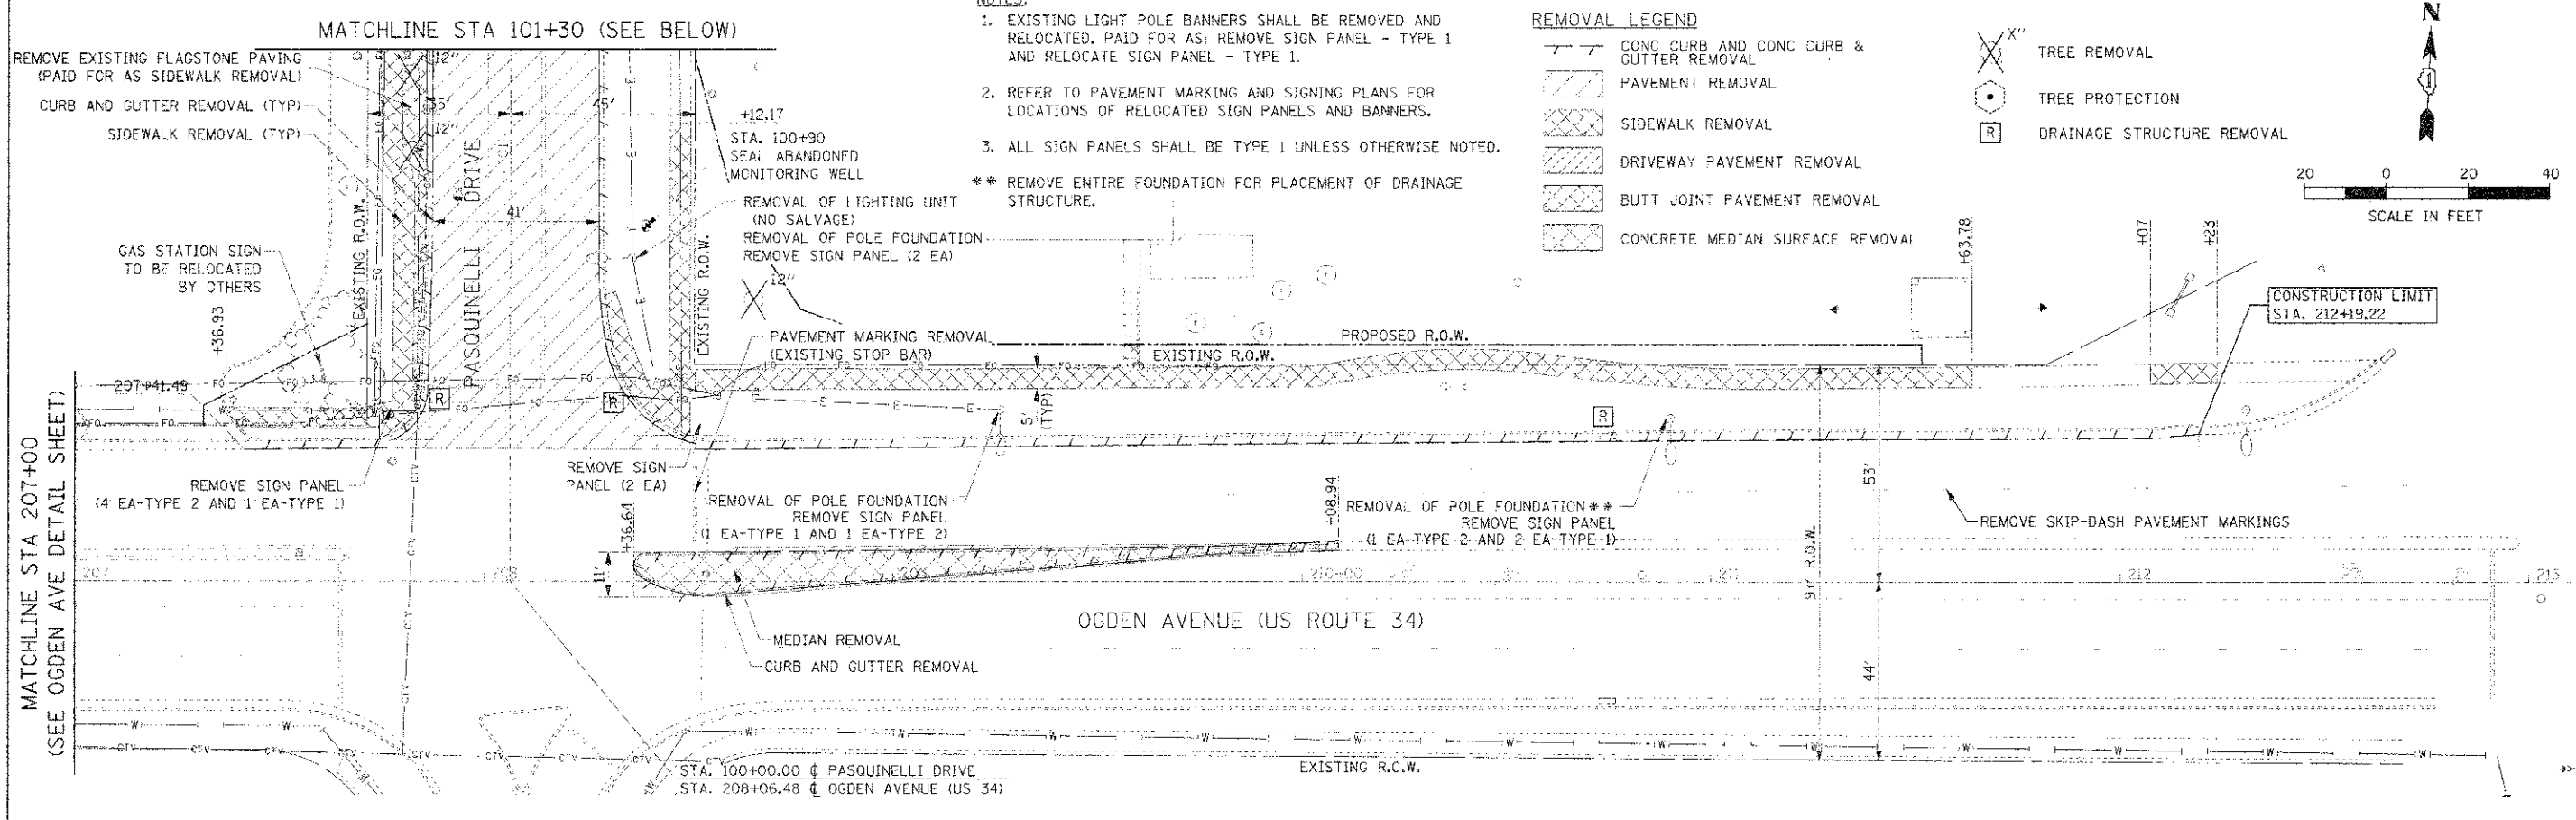
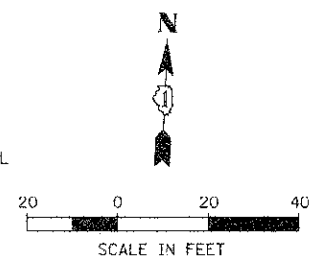


- NOTES:**
- EXISTING LIGHT POLE BANNERS SHALL BE REMOVED AND RELOCATED. PAID FOR AS: REMOVE SIGN PANEL - TYPE 1 AND RELOCATE SIGN PANEL - TYPE 1.
 - REFER TO PAVEMENT MARKING AND SIGNING PLANS FOR LOCATIONS OF RELOCATED SIGN PANELS AND BANNERS.
 - ALL SIGN PANELS SHALL BE TYPE 1 UNLESS OTHERWISE NOTED.
- ** REMOVE ENTIRE FOUNDATION FOR PLACEMENT OF DRAINAGE STRUCTURE.

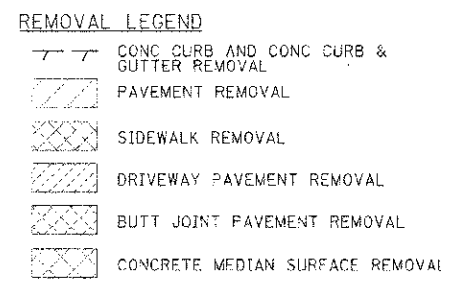

DATE	BY
PROJECT	NO.
DESCRIPTION	
SCALE	
DATE	BY
PROJECT	NO.
DESCRIPTION	
SCALE	
