
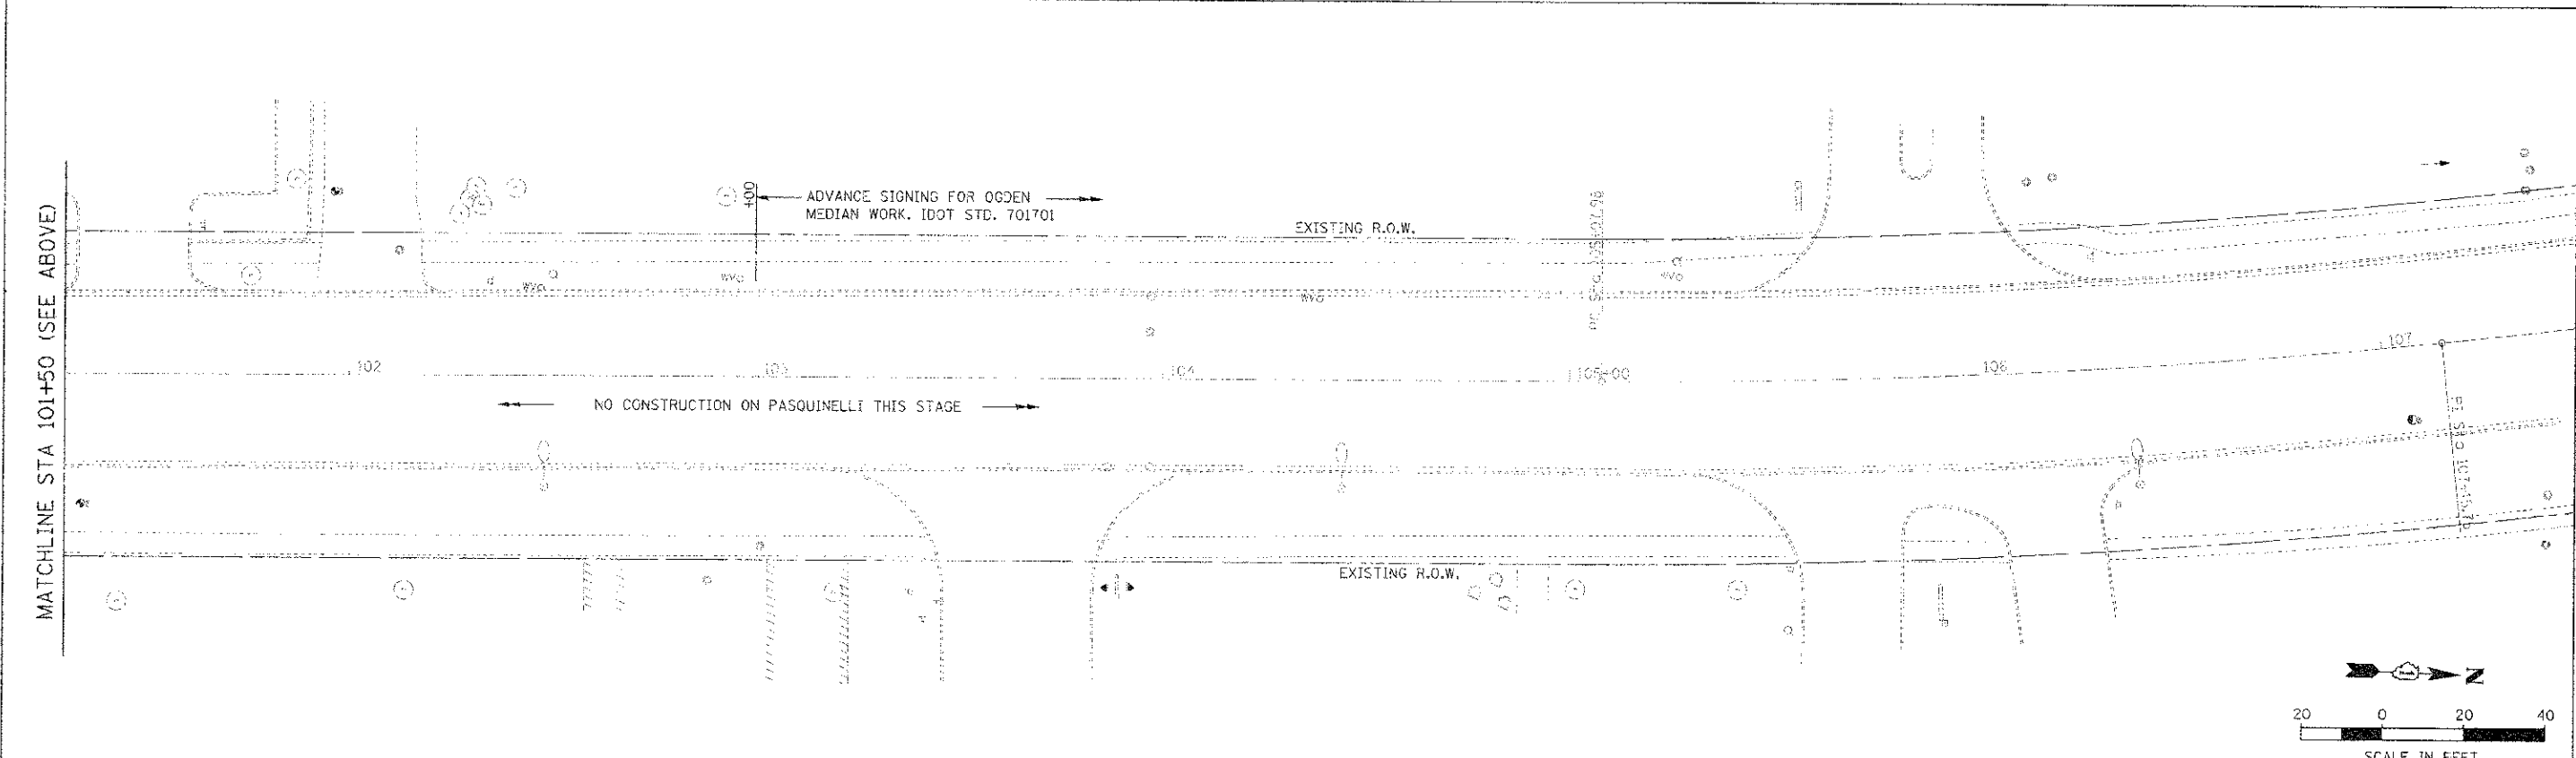


DATE	05/28/11
DESIGNER	JMT
CHECKED	MAP
DATE	05/28/11
PROJECT NO.	00-00083-00-PV
SHEET NO.	75
TOTAL SHEETS	117
CONTRACT NO.	63579
SCALE	1"=20'
PROJECT	PASQUINELLI DRIVE RECONSTRUCTION
SECTION	MAINTENANCE OF TRAFFIC - STAGE 1
COUNTY	DUPAGE
DISTRICT	75
PROJECT	ILLINOIS FED. AID PROJECT

DATE	05/28/11
DESIGNER	JMT
CHECKED	MAP
DATE	05/28/11
PROJECT NO.	00-00083-00-PV
SHEET NO.	75
TOTAL SHEETS	117
CONTRACT NO.	63579
SCALE	1"=20'
PROJECT	PASQUINELLI DRIVE RECONSTRUCTION
SECTION	MAINTENANCE OF TRAFFIC - STAGE 1
COUNTY	DUPAGE
DISTRICT	75
PROJECT	ILLINOIS FED. AID PROJECT

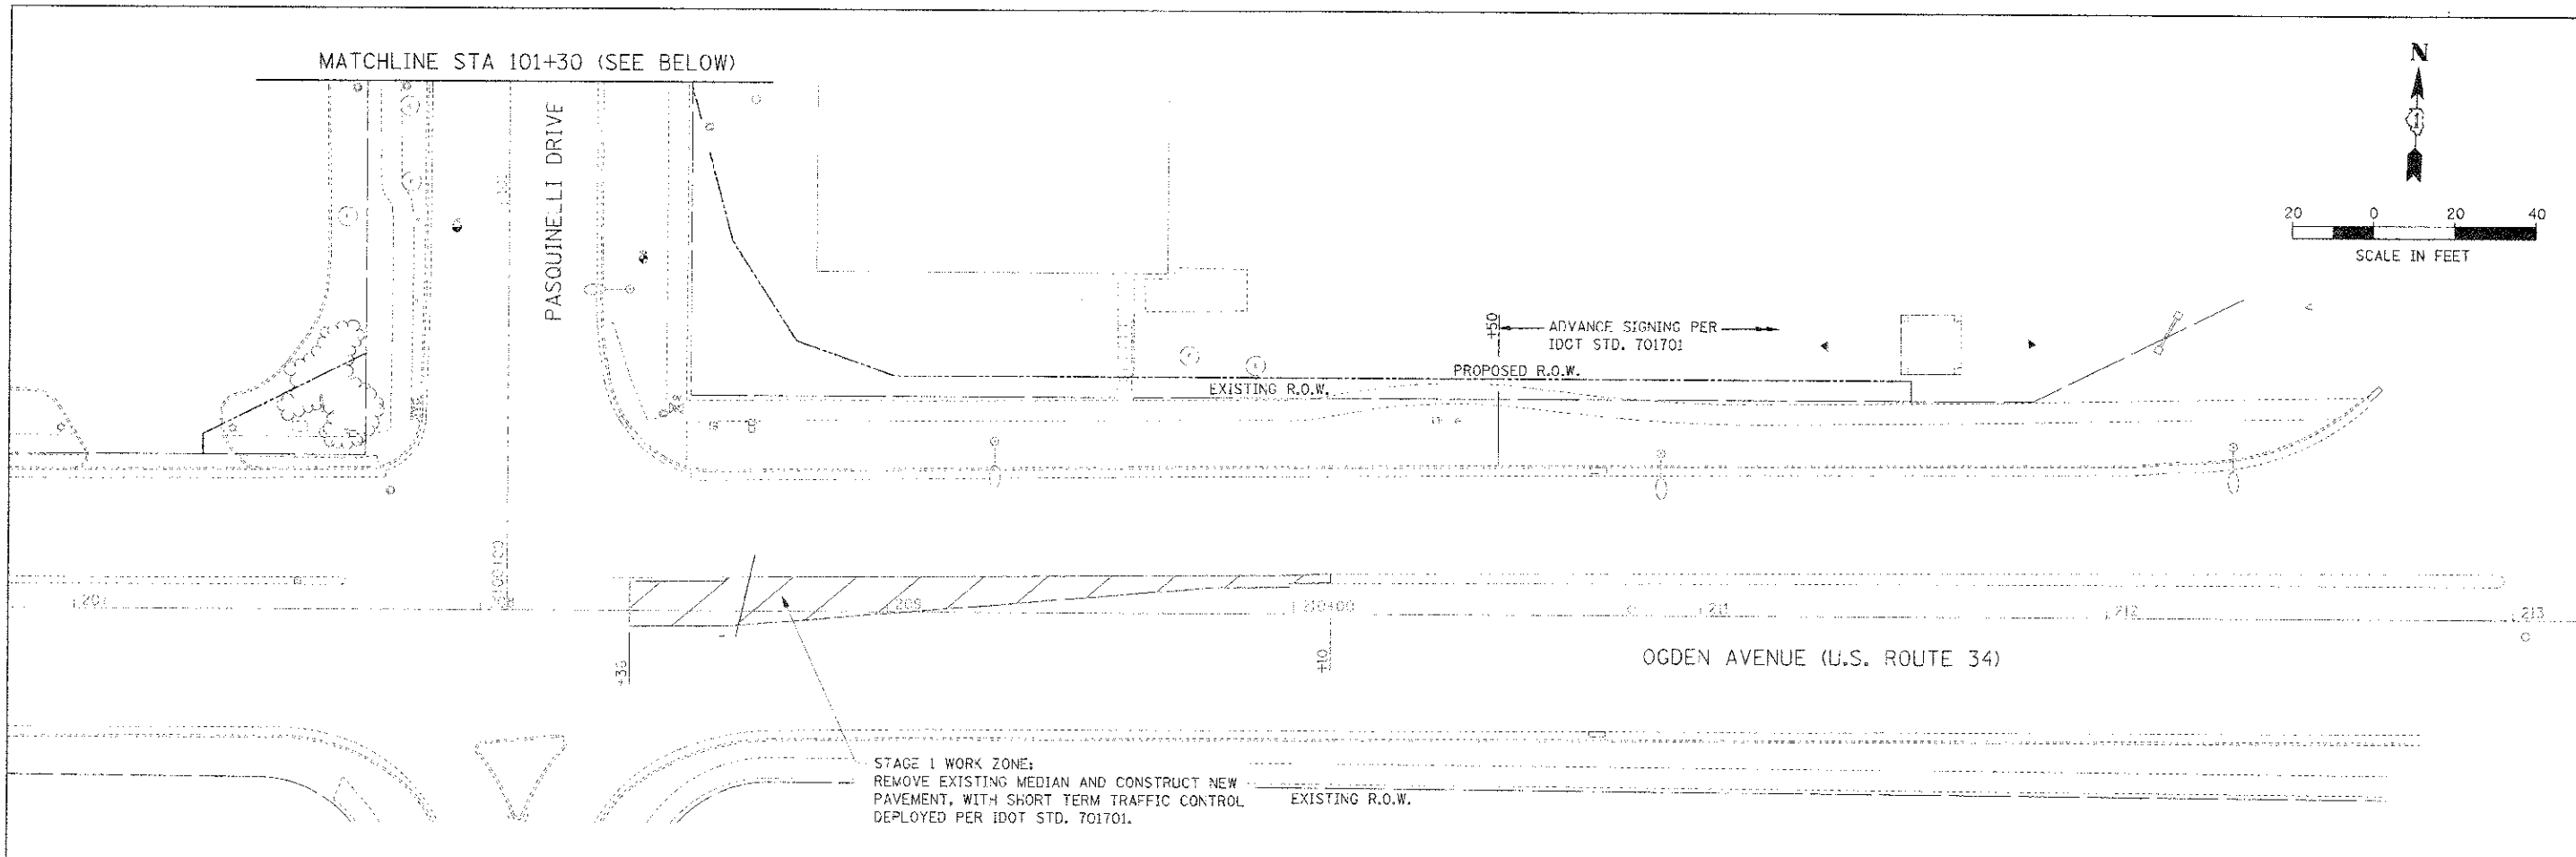

	1431 OPUS PLACE, STE. 100 BOWERS GROVE, IL 60515 PHONE: (630) 724-3200 FAX: (630) 724-3201 WEB: WWW.BURNSMCD.COM	USER NAME = #USER* FILE NAME = #FILE# PLOT SCALE = #SCALE# PLOT DATE = #DATE#	DESIGNED - JMT DRAWN - JMT CHECKED - MAP DATE - 05/28/11	REVISED - REVISED - REVISED - REVISED -	STATE OF ILLINOIS DEPARTMENT OF TRANSPORTATION	PASQUINELLI DRIVE RECONSTRUCTION MAINTENANCE OF TRAFFIC - STAGE 1	F.A.U. RTE. 3002 SECTION 00-00083-00-PV COUNTY DUFAGE DISTRICT 75 CONTRACT NO. 63579	TOTAL SHEETS 117 SHEET NO. 75	SCALE: 1"=20' SHEET NO. 1 OF 1 SHEETS STA. 100+00.00 TO STA. 107+25.00	ILLINOIS FED. AID PROJECT
--	---	----------------------------------------------------------------------------------------	-------------------------------------------------------------------	--------------------------------------------------	-----------------------------------------------------------------	------------------------------------------------------------------------------------	--------------------------------------------------------------------------------------------------	----------------------------------	------------------------------------------------------------------------------	---------------------------