
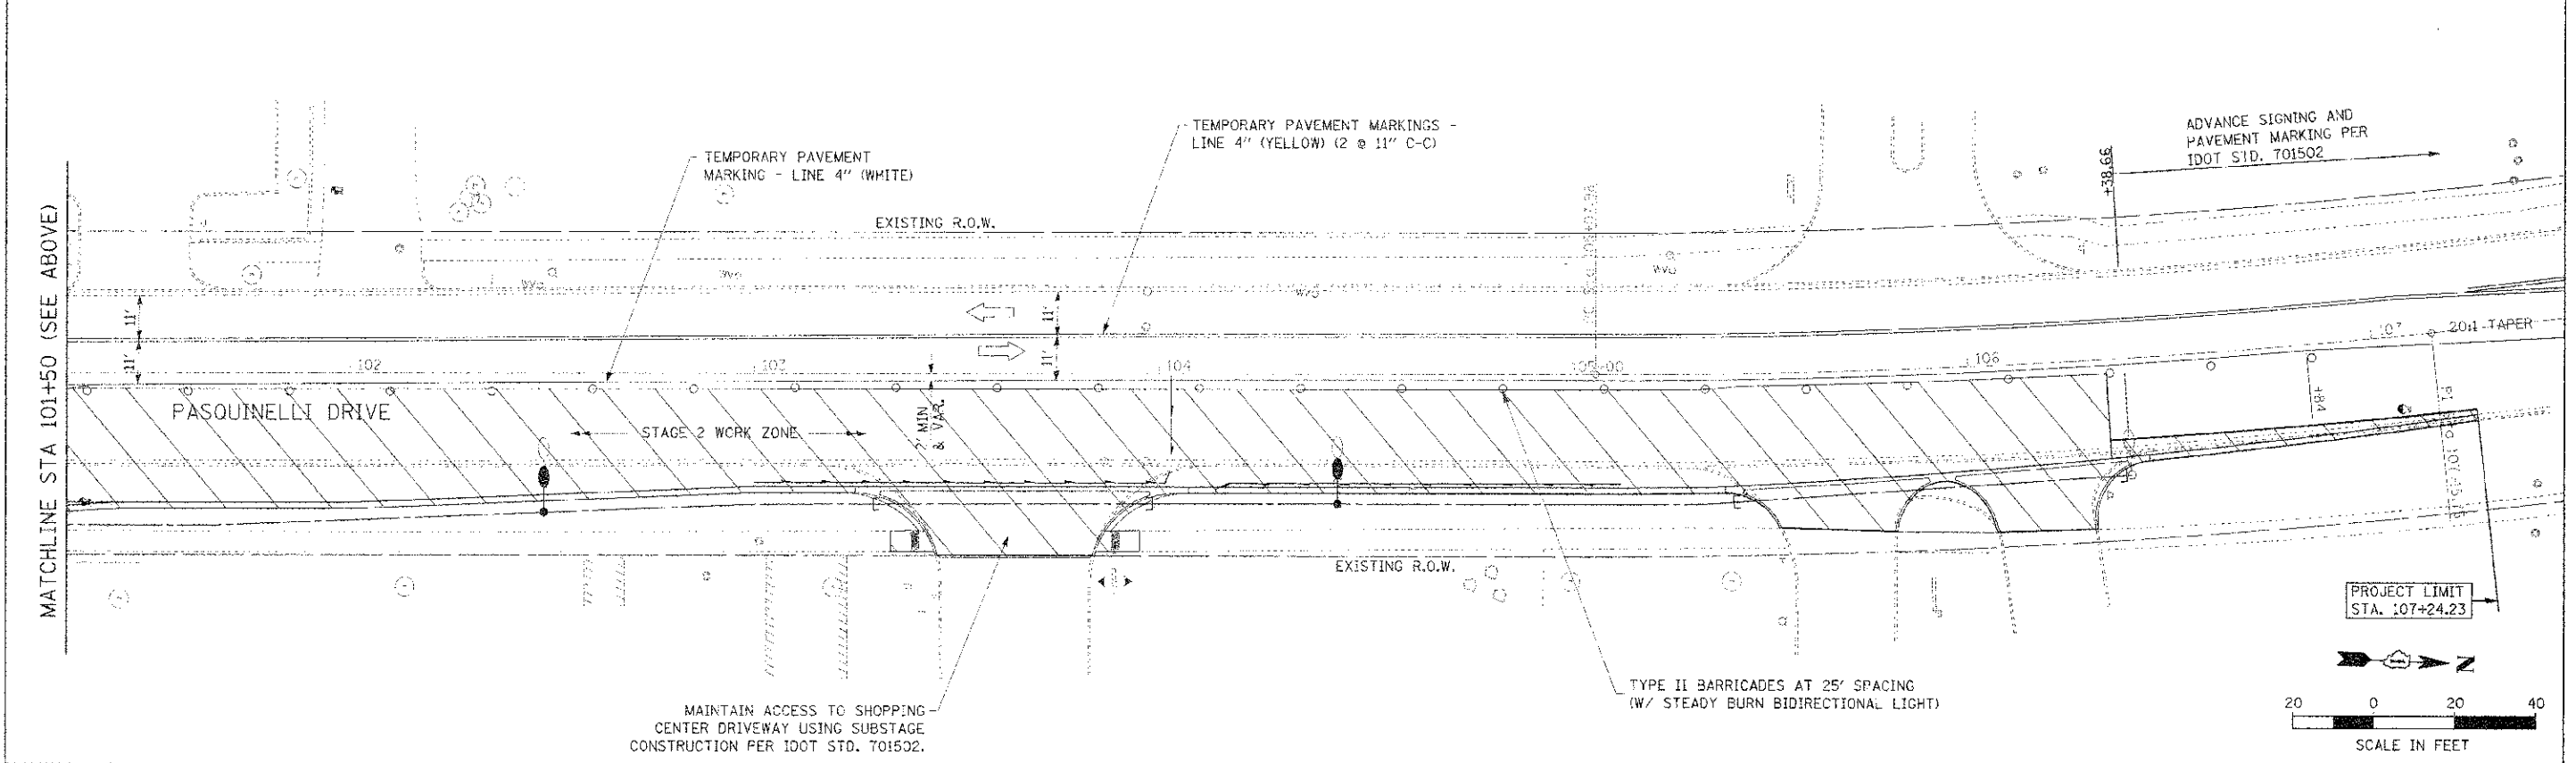


PLAN
 DATE: 03/28/11
 DRAWN BY: JMT
 CHECKED BY: MAP
 DESIGNED BY: JMT
 REVISIONS:

PROFILE
 DATE: 03/28/11
 DRAWN BY: JMT
 CHECKED BY: MAP
 DESIGNED BY: JMT
 REVISIONS:

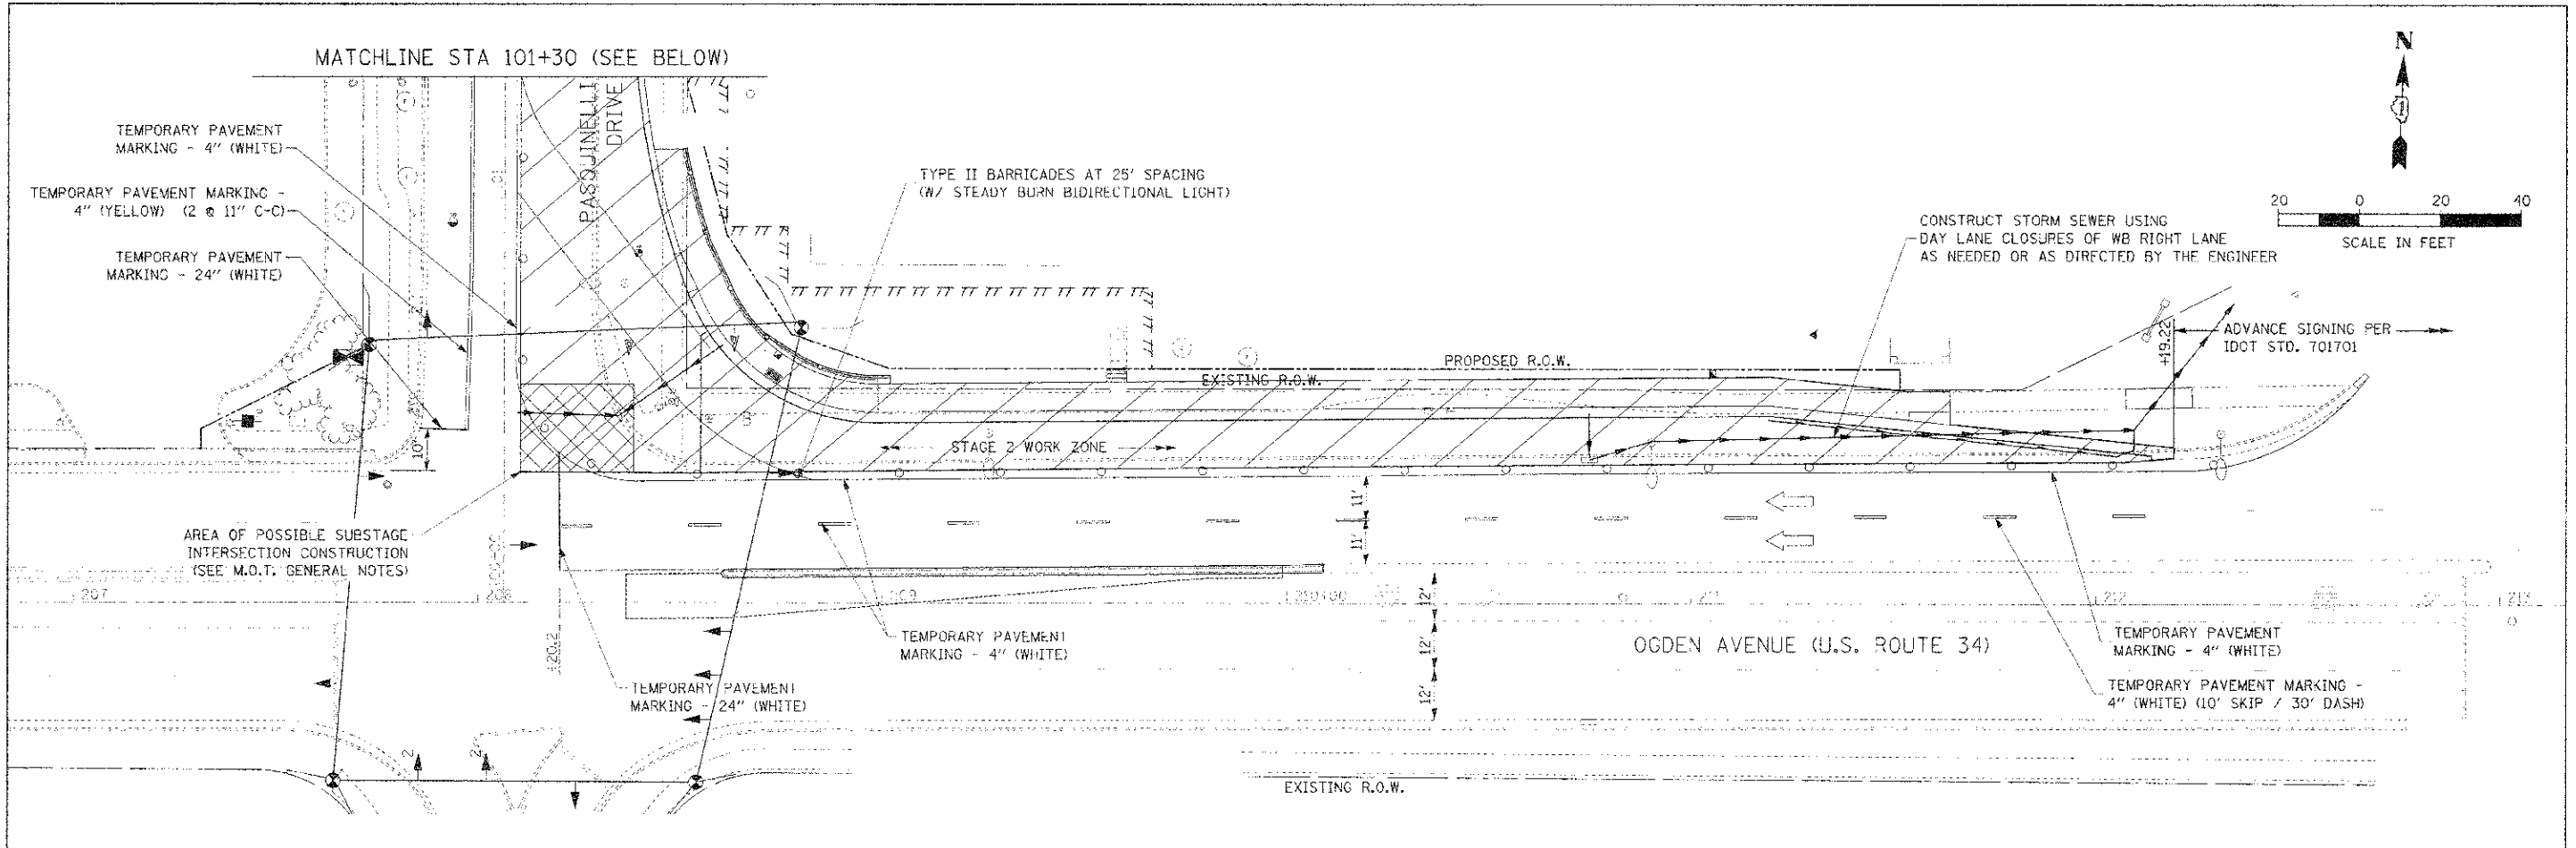

BURNS & MCDONNELL
 1431 OPUS PLACE, STE 100
 DOWNERS GROVE, IL 60515
 PHONE: (630) 724-3200
 FAX: (630) 724-3201
 WEB: WWW.BLRNSMCD.COM

USER NAME: #USER#	DESIGNED: JMT	REVISIONS:
FILE NAME: #FILE#	DRAWN: JMT	REVISIONS:
PLT SEAL: #SID#	CHECKED: MAP	REVISIONS:
PLT DATE: #DATE#	DATE: 03/28/11	REVISIONS:

STATE OF ILLINOIS
 DEPARTMENT OF TRANSPORTATION

PASQUINELLI DRIVE RECONSTRUCTION
 MAINTENANCE OF TRAFFIC - STAGE 2

SCALE: 1"=20'

SHEET NO. 1 OF 1 SHEETS STA. 100+00.00 TO STA. 107+25.00

F.A.U. RTE. 3002	SECTION 00-00083-00-PV	COUNTY DUPAGE	TOTAL SHEETS 73	SHEET NO. 18
CONTRACT NO. 63579			ILLINOIS FED. AID PROJECT	