
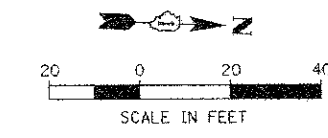
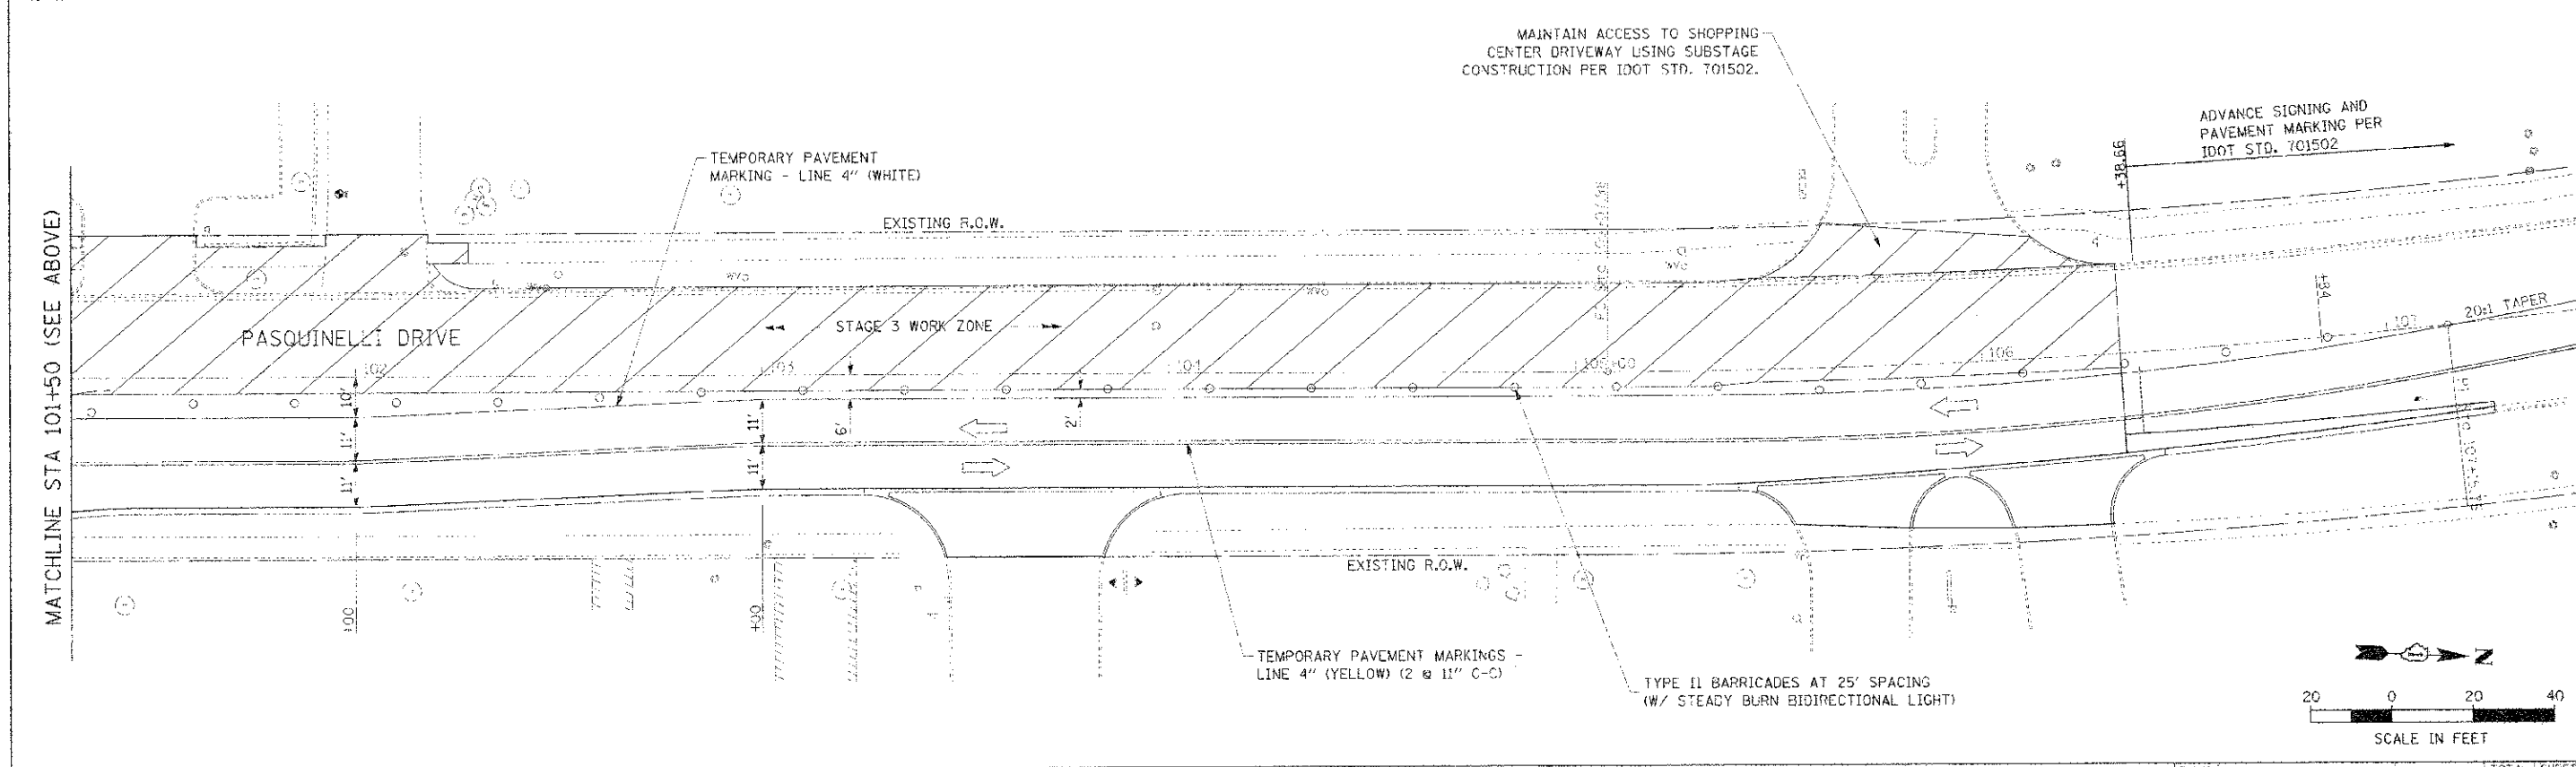
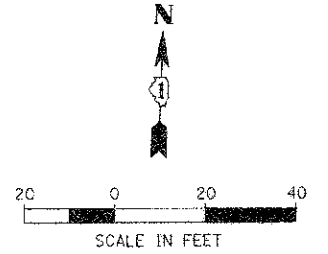


PLAN	REVISED	DATE
DATE	BY	APP'D
NO.	BY	NO.

PROFILE	REVISED	DATE
DATE	BY	APP'D
NO.	BY	NO.

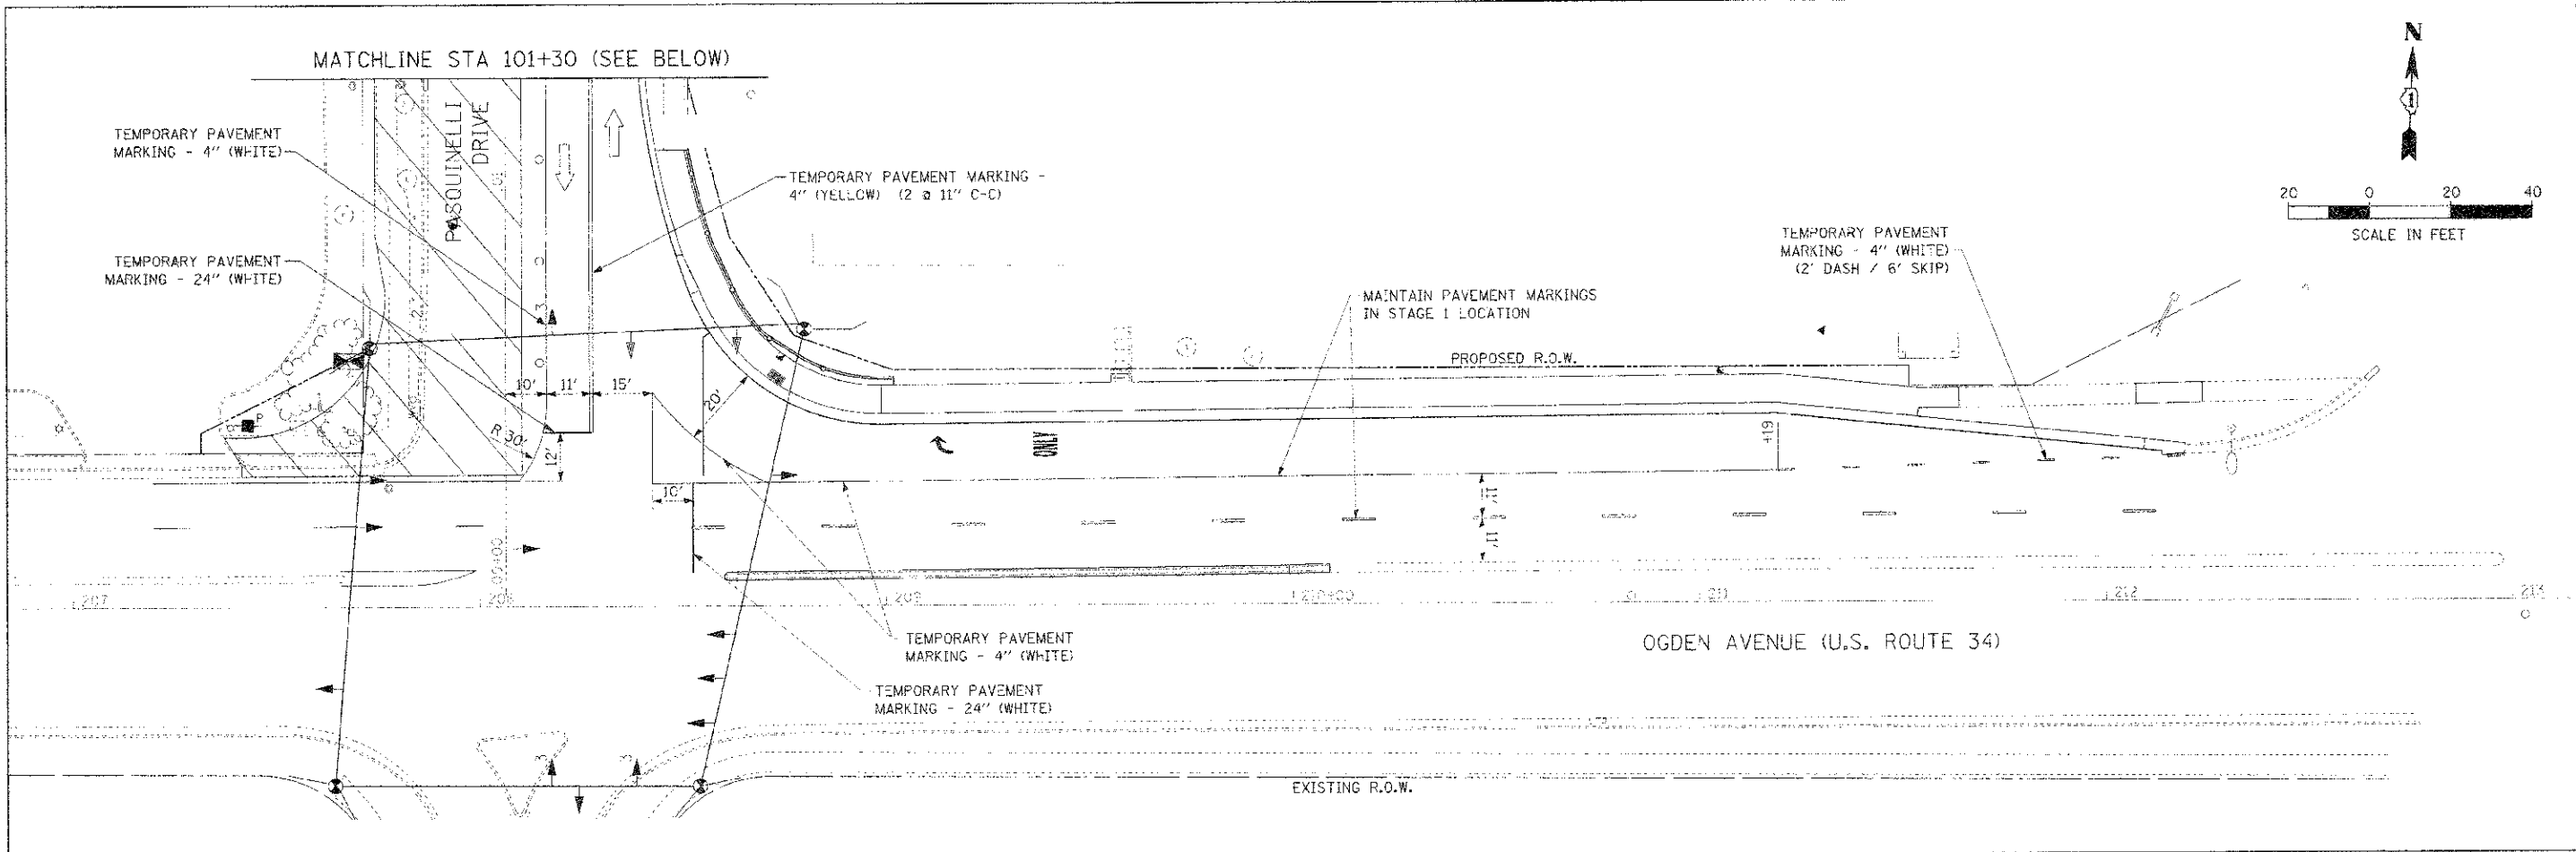

	1431 OPUS PLACE, STE 400 BROOKERS GROVE, IL 60515 PHONE: (630) 724-3000 FAX: (630) 724-3201 WEB: WWW.BIRMCD.COM	USER NAME - #BUSE1*	DESIGNED - JMT	REVISED -	STATE OF ILLINOIS DEPARTMENT OF TRANSPORTATION	PASQUINELLI DRIVE RECONSTRUCTION MAINTENANCE OF TRAFFIC - STAGE 3	F.A.U. FILE: 3002	SECTION: 00-00083-00-PV	COUNTY: DUPAGE	TOTAL SHEETS: 73	SHEET NO. 19
	DATE: 03/28/11	CHECKED: MAP	REVISIO:	REVISIO:			SCALE: 1"=20'	SHEET NO. 1 OF 1 SHEETS	STA. 100+00.00 TO STA. 107+25.00	CONTRACT NO. 63579	ILLINOIS FED. AID PROJECT