


NOTES
(1) PORTIONS OF THE LATERALS WILL BE INSTALLED IN BOTH STAGES 2 AND 3. OPEN ENDS OF PIPES INSTALLED IN STAGE 2 WILL HAVE A TEMPORARY PLUG INSTALLED AT THE LIMIT OF CONSTRUCTION, TO BE REMOVED PRIOR TO EXTENSION IN STAGE 3. THIS WORK SHALL NOT BE PAID FOR SEPARATELY, BUT SHALL BE INCIDENTAL TO THE RELEVANT STORM SEWER PAY ITEM.

THE CONTRACTOR SHALL TAKE CARE TO ENSURE THAT DISTURBED SUBGRADE AND BACKFILL AROUND THE DRAINAGE WORK IN THE AREA OF STA. 104+00 RT, IS COMPACTED TO THE SATISFACTION OF THE ENGINEER PRIOR TO INSTALLING PAVEMENT.

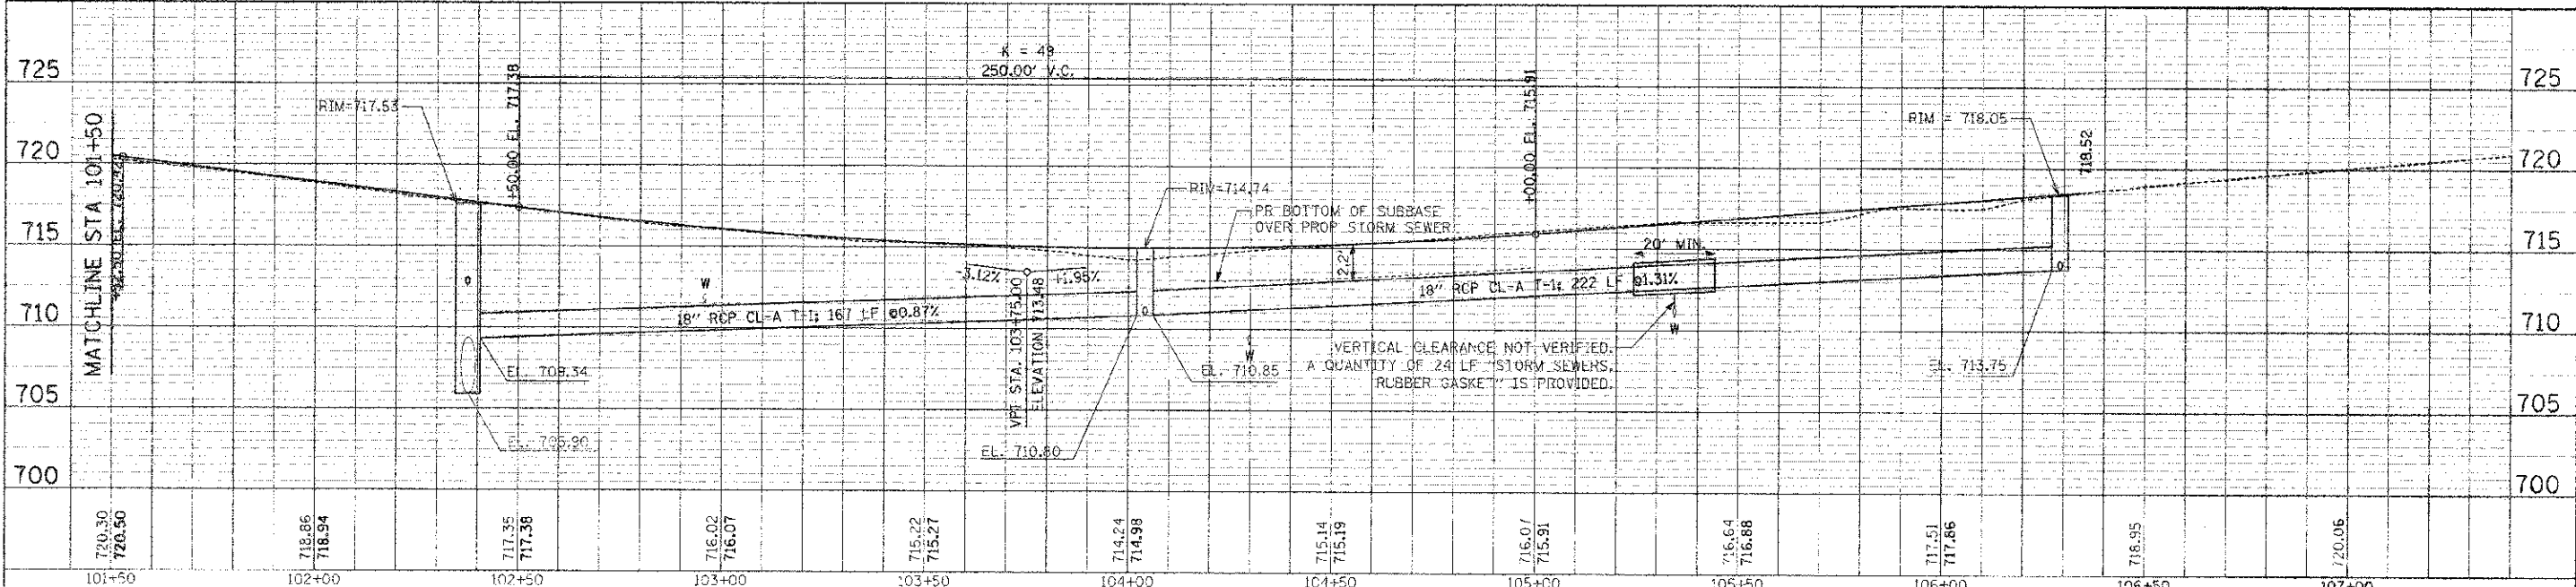

PLAN

| | |
|-----------|----------------|
| DATE | 03/28/11 |
| BY | JMT |
| CHECKED | MAP |
| DESIGNED | JMT |
| DRAWN | JMT |
| FILE NAME | 4FILE# |
| PROJECT | 00-00083-00-PV |
| SCALE | AS SHOWN |
| DATE | 03/28/11 |

PROFILE

| | |
|-----------|----------------|
| DATE | 03/28/11 |
| BY | JMT |
| CHECKED | MAP |
| DESIGNED | JMT |
| DRAWN | JMT |
| FILE NAME | 4FILE# |
| PROJECT | 00-00083-00-PV |
| SCALE | AS SHOWN |
| DATE | 03/28/11 |