


**KEY**

- 721.52 / PROPOSED ELEVATION
- (722.63) / EXISTING ELEVATION
- 721.83 / TOP AND-BOTTOM ELEVATIONS (CURB, RETAINING WALL, ETC.)
- 721.33 /

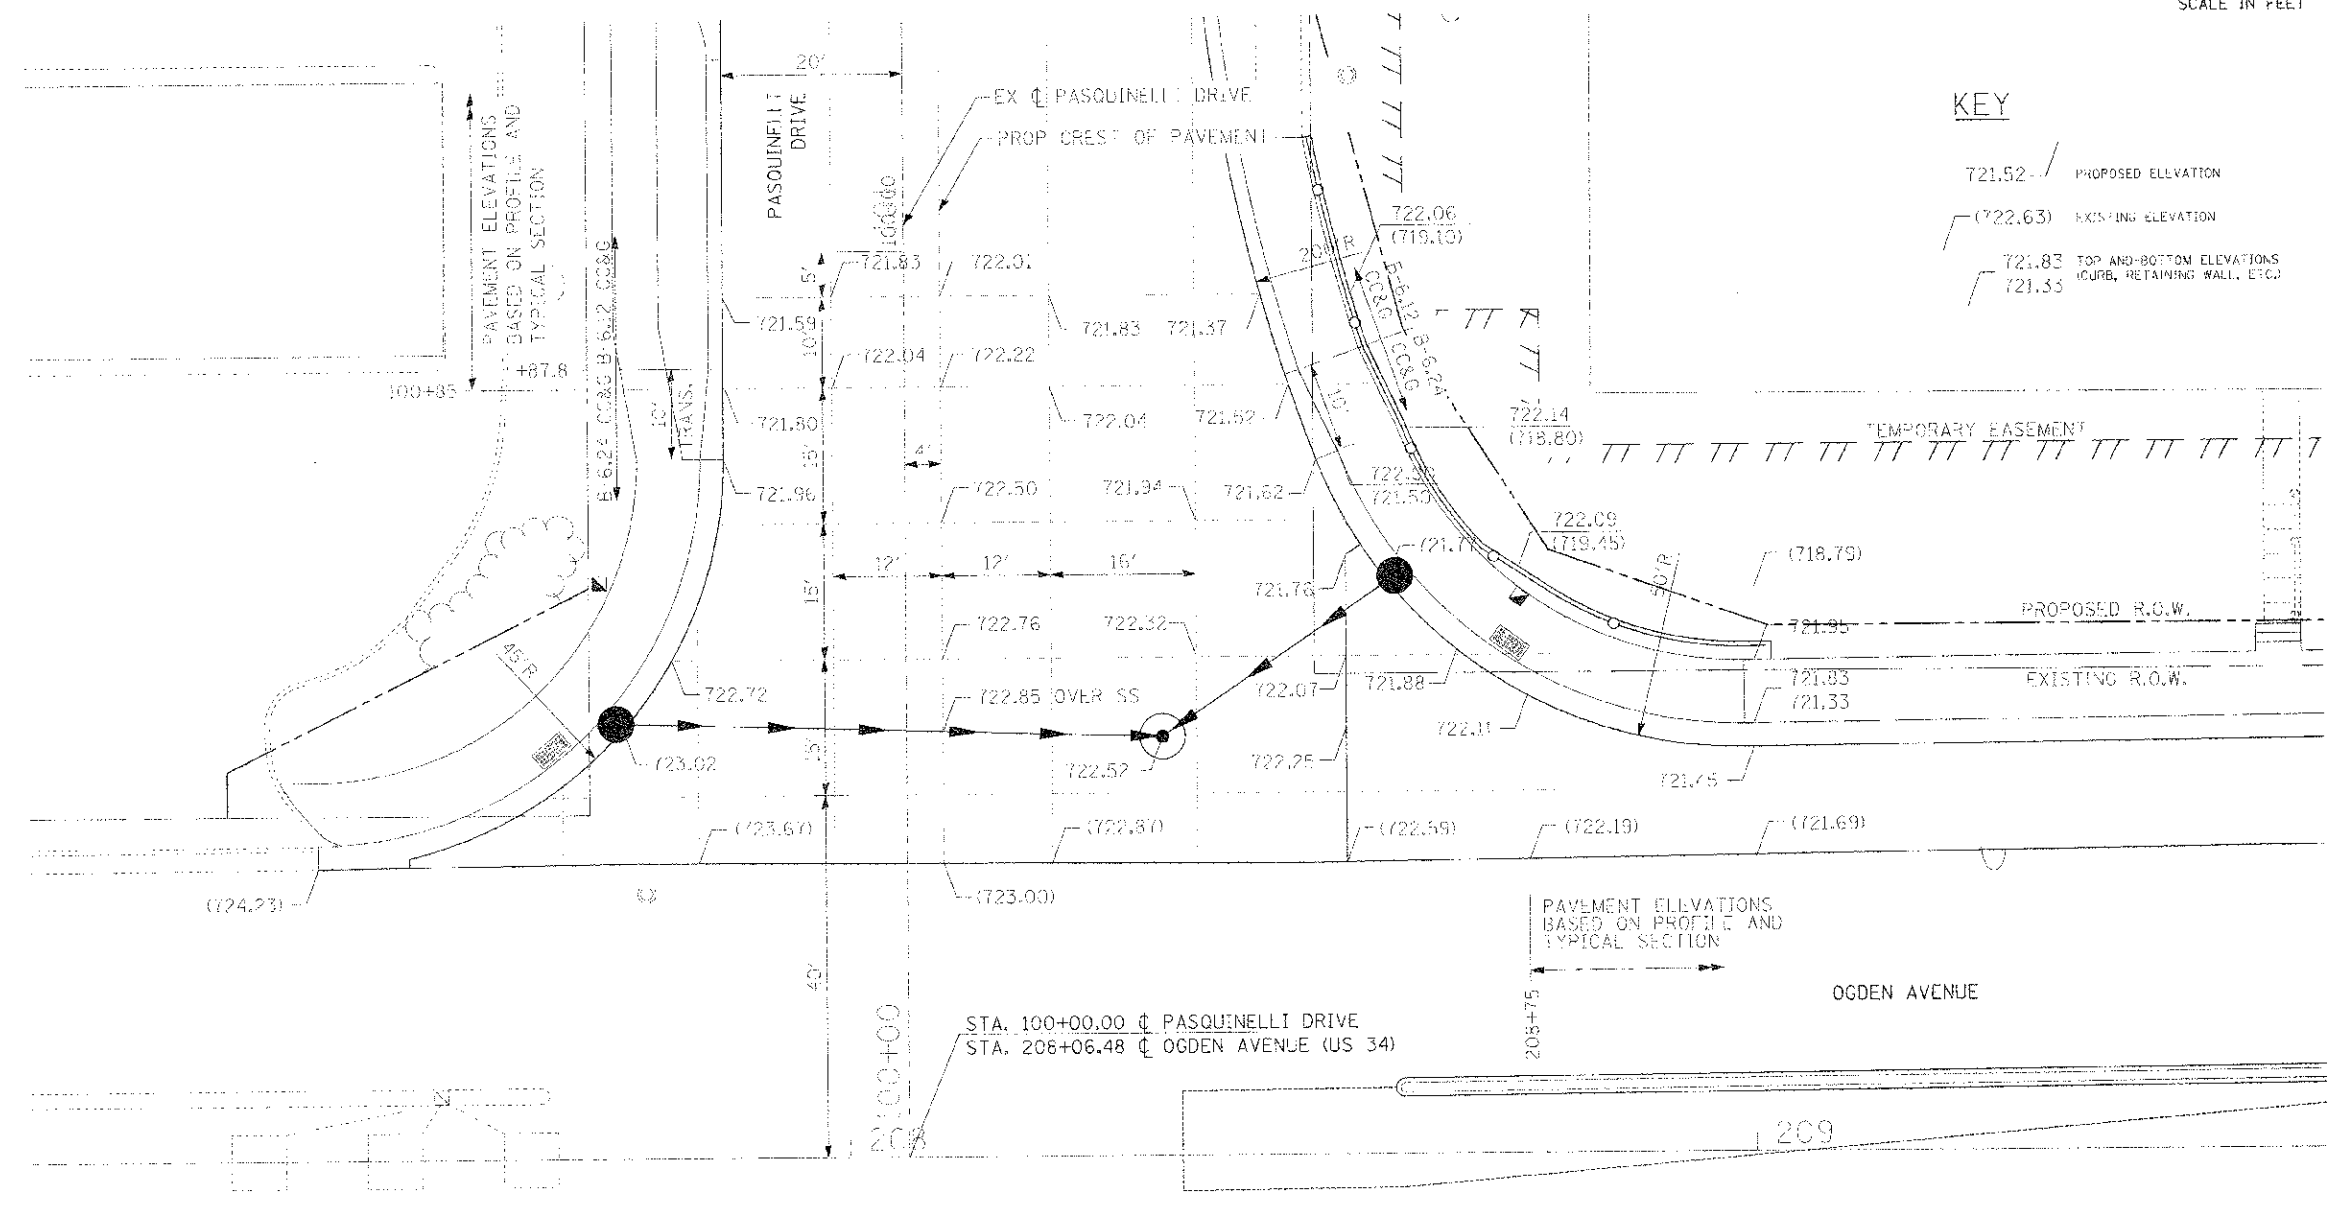

PLAN

DATE	BY
REVISION	BY
DATE	BY
DATE	BY
DATE	BY

PROFILE

DATE	BY
REVISION	BY
DATE	BY
DATE	BY
DATE	BY

	1431 OPUS PLACE, STE 400 DOWNERS GROVE, IL 60515 PHONE: (630) 724-3200 FAX: (630) 724-3203 WEB: WWW.BURNSMCDONNELL.COM	USER NAME: #USER#	DESIGNED: MAP	REVISION:	<b>STATE OF ILLINOIS</b> <b>DEPARTMENT OF TRANSPORTATION</b>	<b>PASQUINELLI DRIVE RECONSTRUCTION</b> <b>ELEVATION DETAILS - OGDEN/PASQUINELLI INTERSECTION</b>		COUNTY:	TOTAL SHEETS:
		FILE NAME: #FILE#	DRAWN: MAP	REVISION:		SECTION:	DUPAGE	73	26
PLOT DATE: #DATE#	DATE: 05/28/11	CHECKED: MM	REVISION:	SCALE: 1"=20'	SHEET NO. 1 OF 1 SHEETS	STA. TO STA.	CONTRACT NO. 63579	ILLINOIS HD. AID PROJECT	