
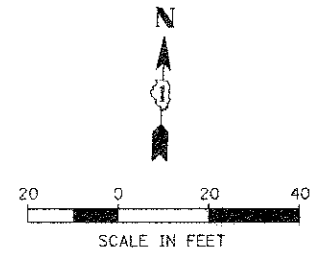


PROJECT	OGDEN AVENUE WEST MEDIAN RECONSTRUCTION
DATE	03/28/11
SCALE	AS SHOWN
DESIGNED BY	JMT
DRAWN BY	JAB
CHECKED BY	MAP
DATE	03/28/11
REVISIONS	


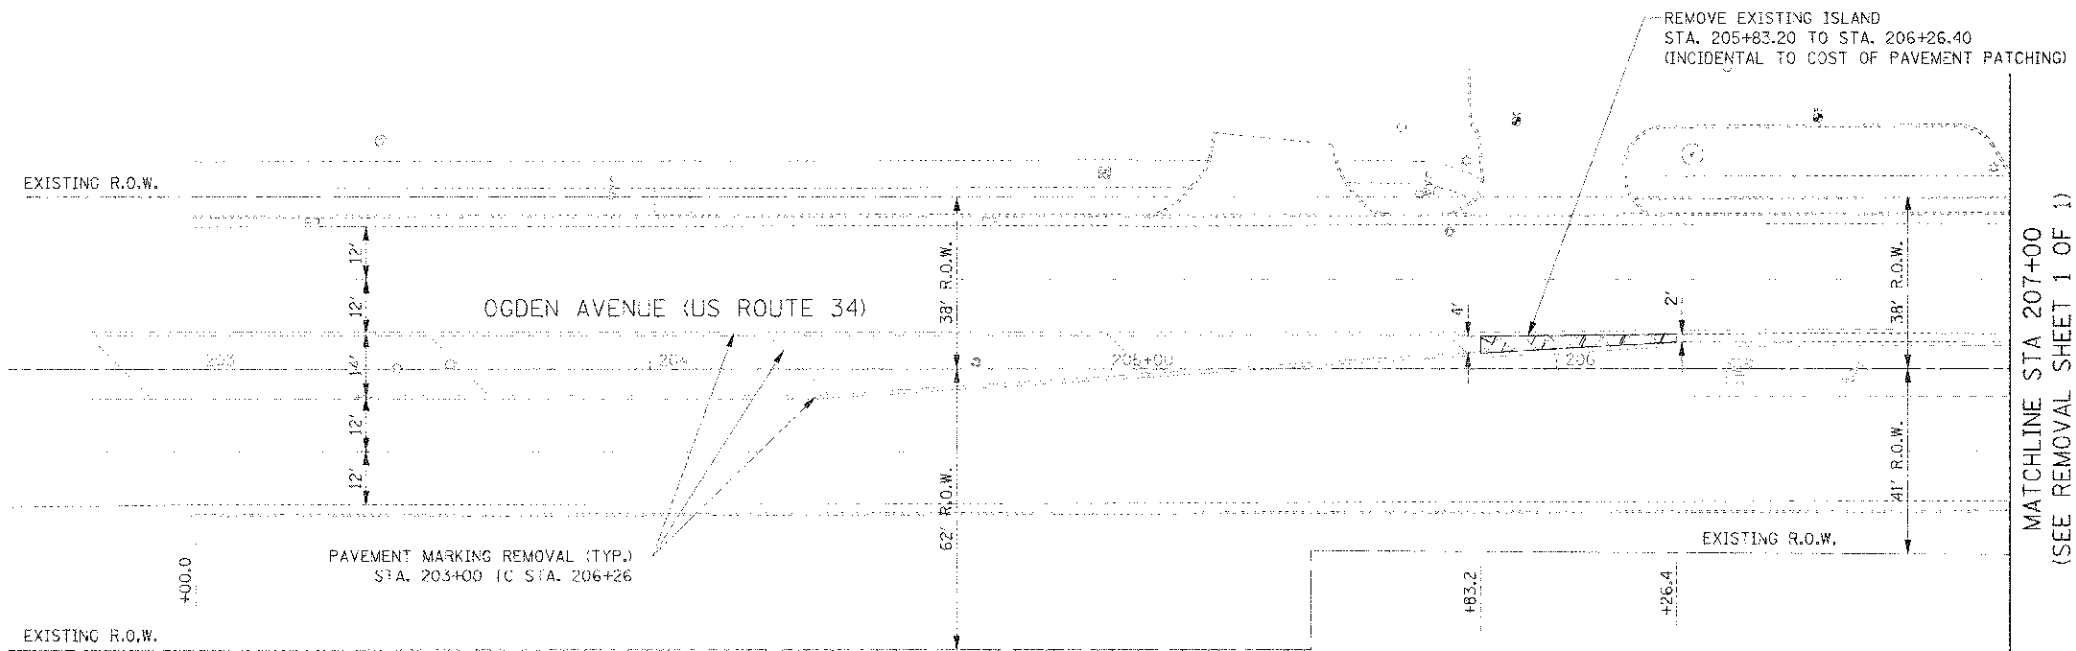


REMOVAL PLAN  
OGDEN AVENUE MEDIAN

NOTES:

- ALL PAVEMENT MARKINGS SHALL BE THERMOPLASTIC UNLESS OTHERWISE NOTED. PREFORMED PLASTIC PAVEMENT MARKINGS SHALL BE USED ON PROPOSED PCC PAVEMENT.

PROJECT	OGDEN AVENUE WEST MEDIAN RECONSTRUCTION
DATE	03/28/11
SCALE	AS SHOWN
DESIGNED BY	JMT
DRAWN BY	JAB
CHECKED BY	MAP
DATE	03/28/11
REVISIONS	

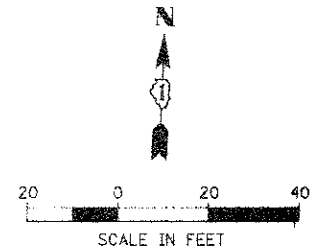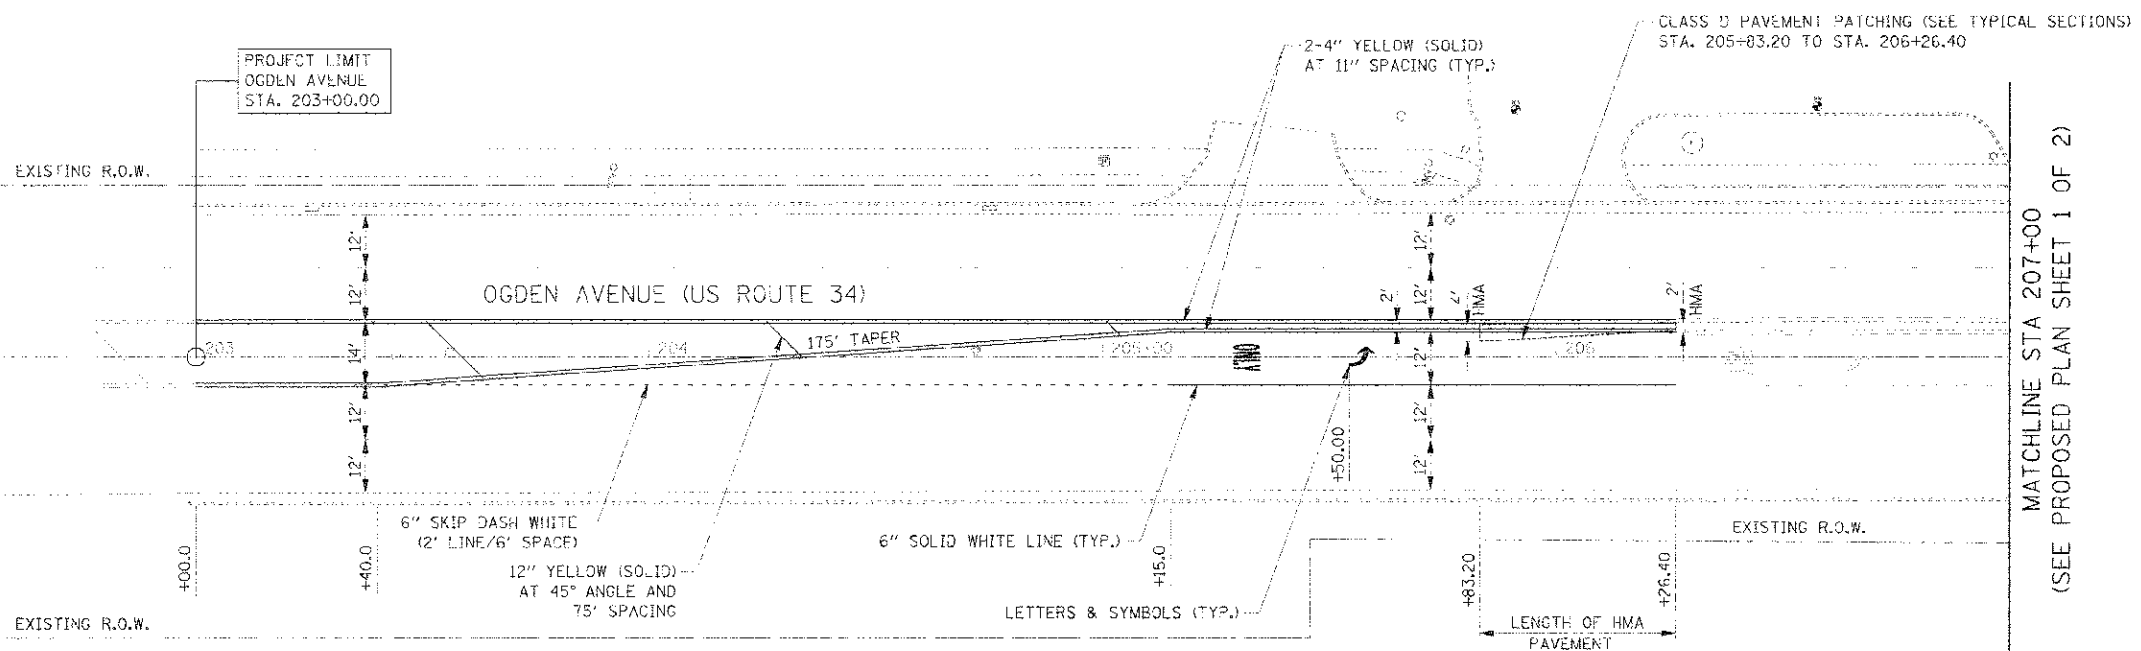

PROPOSED PLAN  
OGDEN AVENUE MEDIAN

MATCHLINE STA 207+00  
(SEE PROPOSED PLAN SHEET 1 OF 2)

**Burns & McDonnell**  
1435 OPIUS PLACE, STE. 400  
DUNDEE, ILLINOIS 60017  
PHONE: (630) 724-3000  
FAX: (630) 724-3200  
WWW.BURNSMCD.COM

USER NAME	BJR009
FILE NAME	87114
FILE PATH	87114
FILE DATE	03/28/11

DESIGNED	JMT
DRAWN	JAB
CHECKED	MAP
DATE	03/28/11

REVISED	
REVISED	
REVISED	
REVISED	

STATE OF ILLINOIS  
DEPARTMENT OF TRANSPORTATION

PASQUINELLI DRIVE RECONSTRUCTION  
OGDEN AVENUE - WEST MEDIAN DETAILS

SCALE: 1/2" = 1' SHEET NO. 07 SHEETS: 27 STA. TO STA.

F.A.U. RTE.	SECTION	COUNTY	TOTAL SHEETS	SHEET NO.
3002	00-00083-00-PV	DUPAGE	73	27
				CONTRACT NO. 63579
ILLINOIS - REG. 432 PROJECT				