


DATE	03/28/11
BY	DEM
CHECKED	DEM
DESIGNED	DEM
DRAWN	MAP
PROJECT NO.	00-0C083-CC-FV
SHEET NO.	73
TOTAL SHEETS	33
CONTRACT NO.	63579

PROJECT	OGDEN AVENUE / PASQUINELLI DRIVE
SECTION	00-0C083-CC-FV
COUNTY	DUPAGE
TOTAL SHEETS	33
SHEET NO.	73
CONTRACT NO.	63579

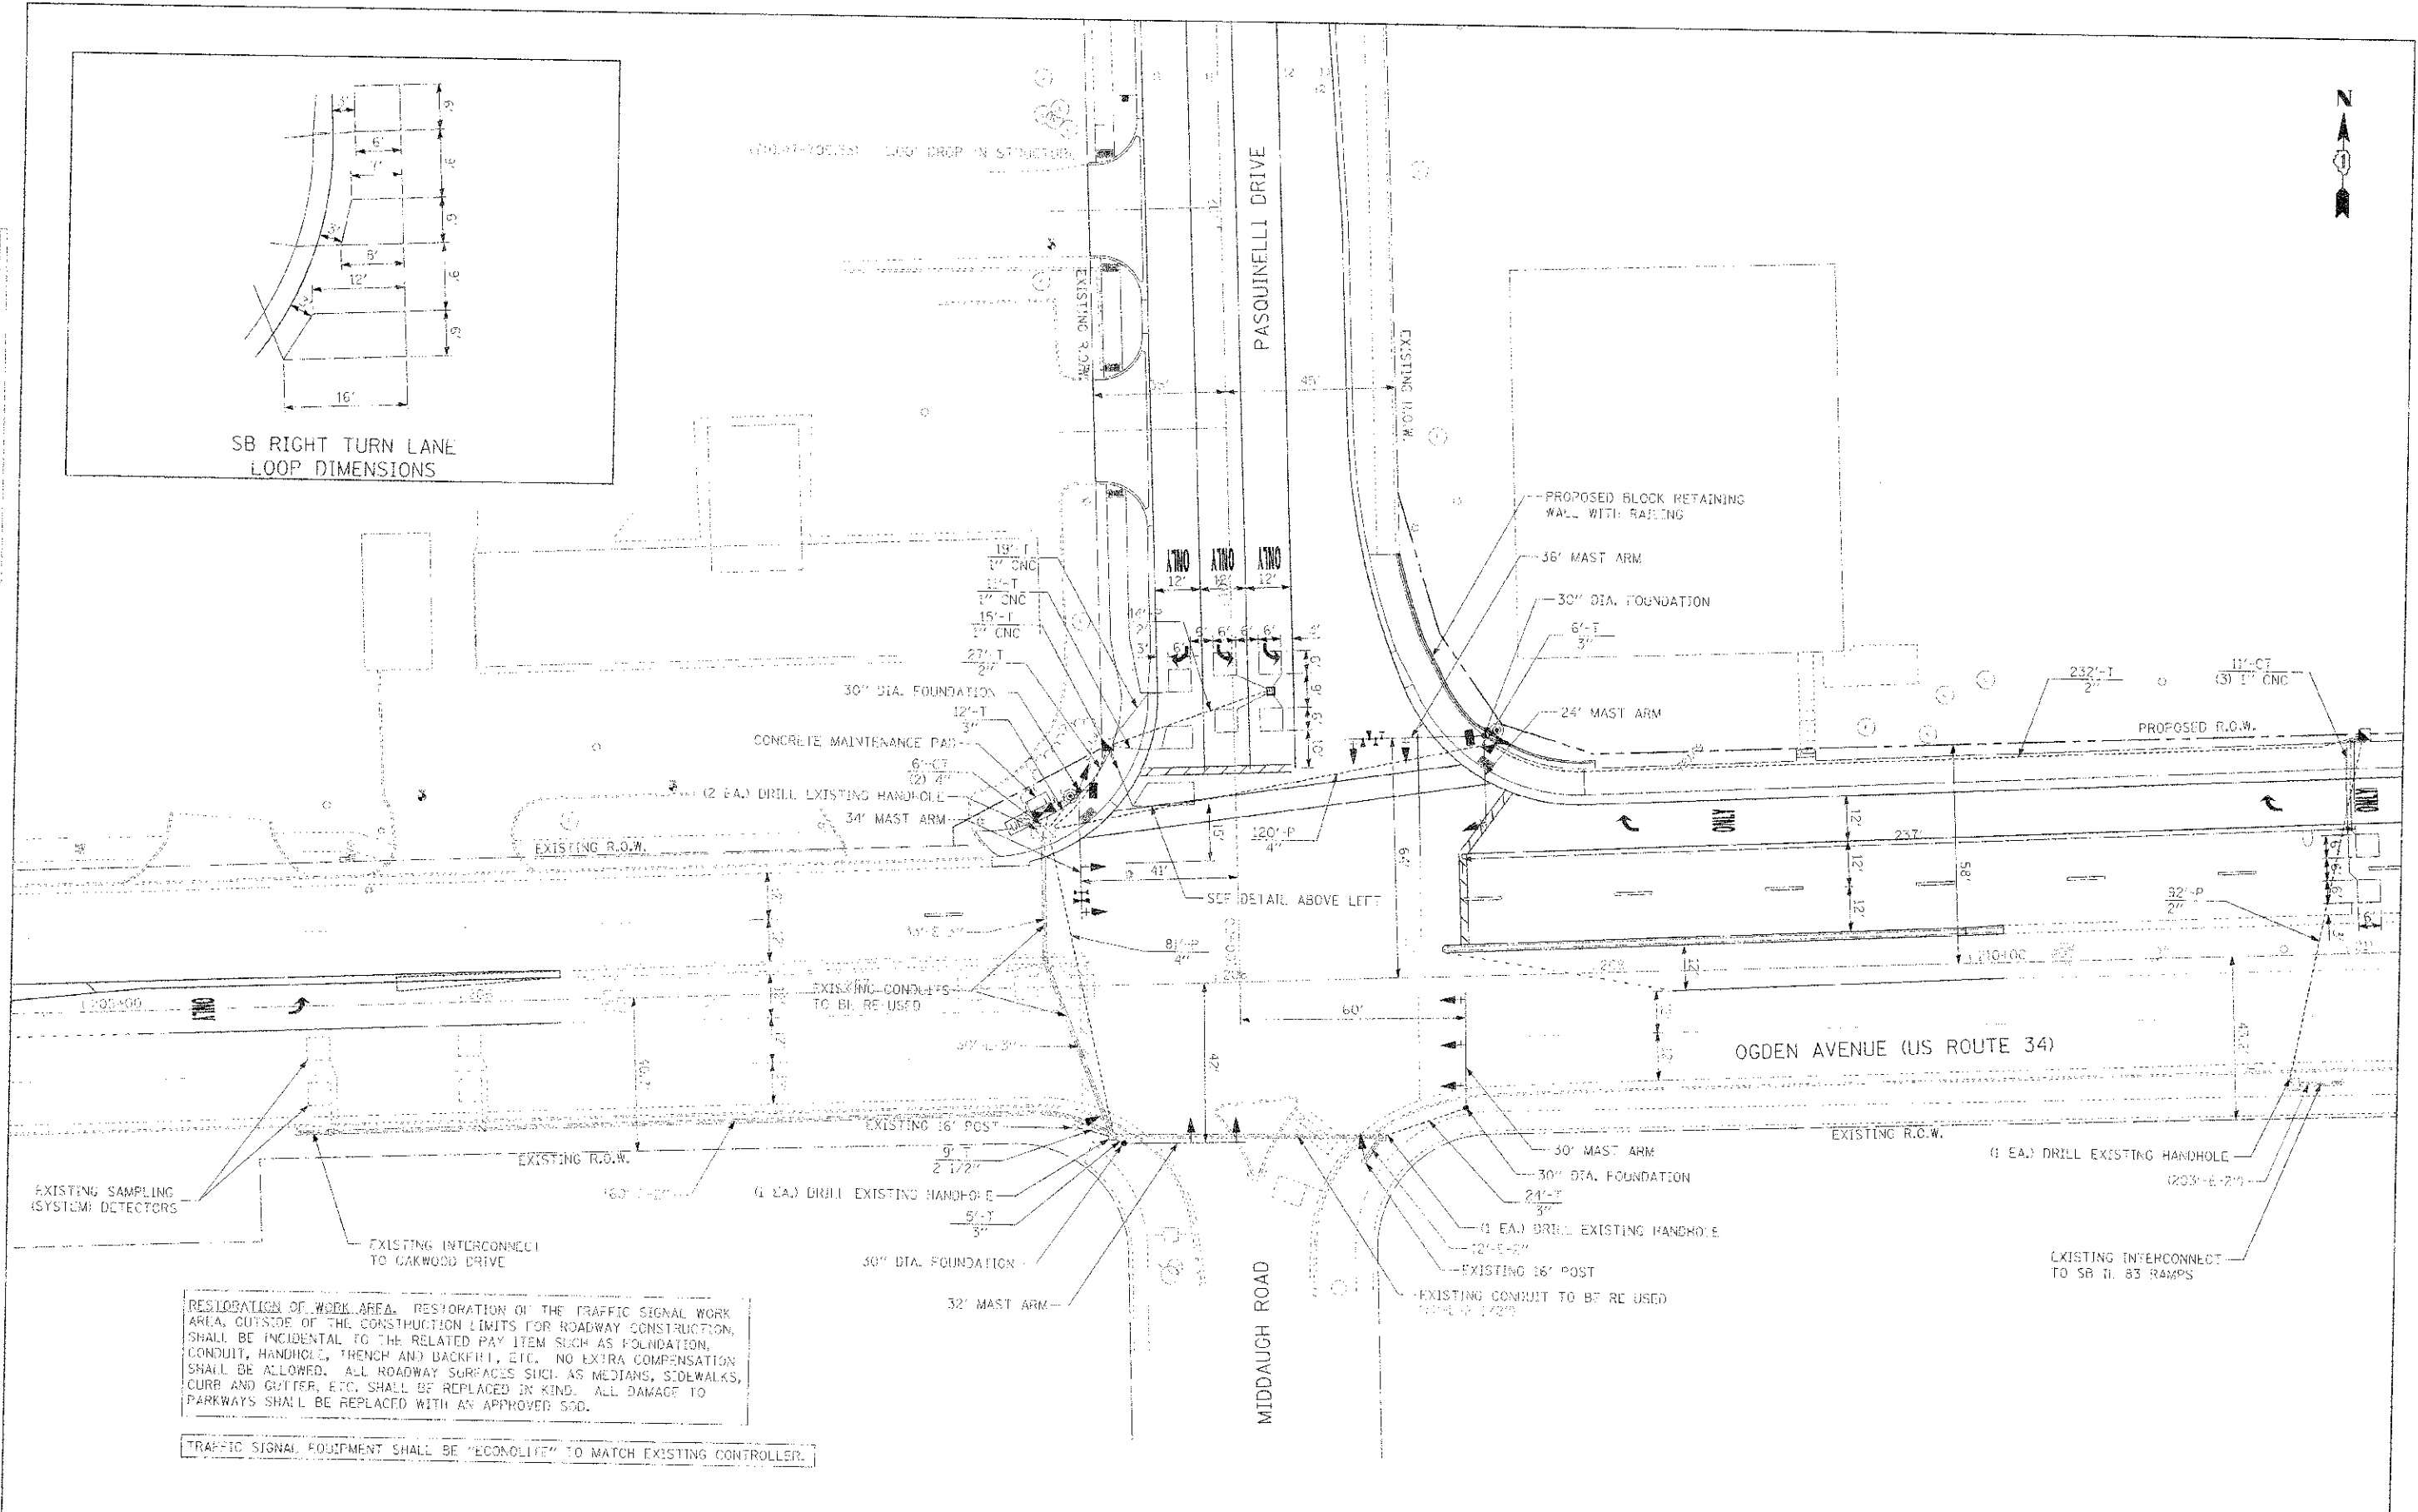

RESTORATION OF WORK AREA. RESTORATION OF THE TRAFFIC SIGNAL WORK AREA, OUTSIDE OF THE CONSTRUCTION LIMITS FOR ROADWAY CONSTRUCTION, SHALL BE INCIDENTAL TO THE RELATED PAY ITEM SUCH AS FOUNDATION, CONDUIT, HANDHOLE, TRENCH AND BACKFILL, ETC. NO EXTRA COMPENSATION SHALL BE ALLOWED. ALL ROADWAY SURFACES SUCH AS MEDIANS, SIDEWALKS, CURB AND GUTTER, ETC. SHALL BE REPLACED IN KIND. ALL DAMAGE TO PARKWAYS SHALL BE REPLACED WITH AN APPROVED SOG.

TRAFFIC SIGNAL EQUIPMENT SHALL BE "ECONOLIFE" TO MATCH EXISTING CONTROLLER.

	1411 OPLS PLAZA, STE 400 OPAWERS GARDEN, IL 60015 PHONE: (630) 704-3200 FAX: (630) 724-3200 WEB: WWW.BURNSMCDONNELL.COM	USER NAME: WJG/DEM FILE NAME: 03/28/11 PLOT SCALE: 1"=20' PLOT DATE: 03/28/11	DESIGNED: DEM DRAWN: MAP CHECKED: DEM DATE: 03/28/11	REVISIONS: REVISION: 1 REVISION: 2 REVISION: 3 REVISION: 4	STATE OF ILLINOIS DEPARTMENT OF TRANSPORTATION	OGDEN AVENUE / PASQUINELLI DRIVE TRAFFIC SIGNAL MODERNIZATION PLAN	I.A.U. RTE. 3002 SECTION 00-0C083-CC-FV COUNTY DUPAGE TOTAL SHEETS 33 SHEETS NO. 73 DUPAGE 73 33 CONTRACT NO. 63579
	SCALE: 1"=20' SHEET NO. OF SHEETS STA. TO STA. ILLINOIS STATE AID PROJECT						