


SUMMARY OF INTERCONNECT QUANTITIES

ITEM NAME	UNITS	QUANTITY
LOCATING UNDERGROUND CABLE	FOOT	10
MAINTENANCE OF EXISTING TRAFFIC SIGNAL INSTALLATION	EACH	2
FIBER OPTIC CABLE IN CONDUIT, NO. 62.5/125, MM12F SM12F	FOOT	791
ELECTRIC CABLE IN CONDUIT, TRACER, NO. 14 1C	FOOT	791
RE-OPTIMIZE TRAFFIC SIGNAL SYSTEM - LEVEL 2	EACH	1

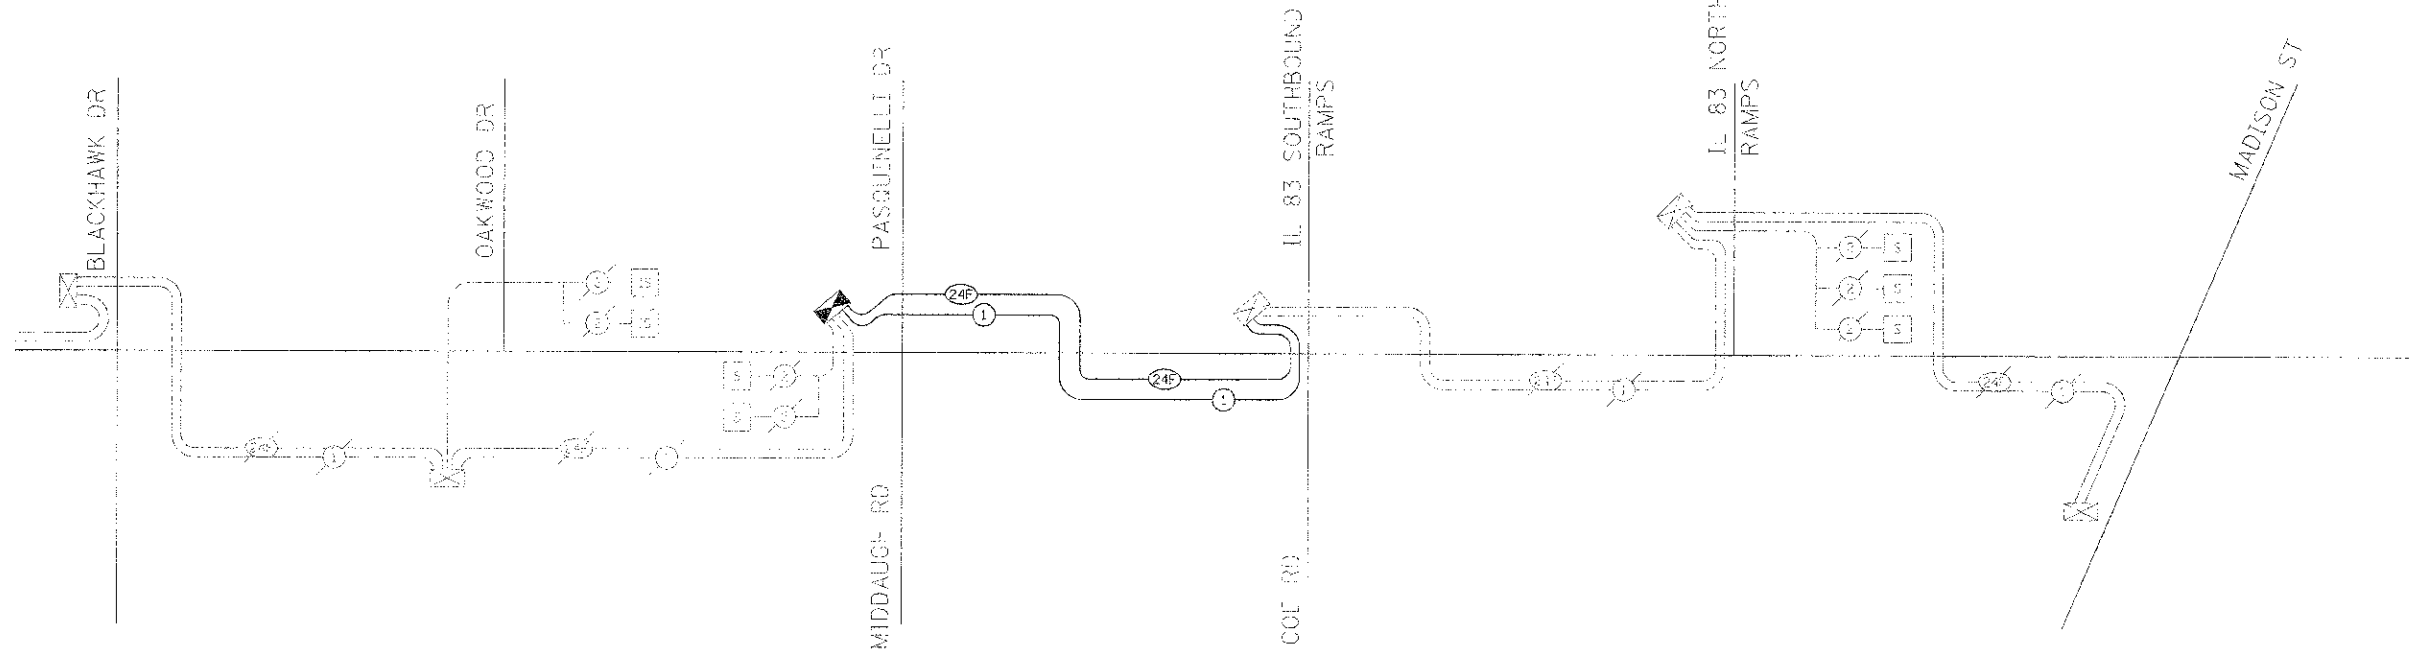

PLAN
 SHEET NO. 73 OF 75
 DATE PLOTTED: 03/28/11
 PLOT SCALE: 1/8"=1'-0"

PROFILE
 SHEET NO. 74 OF 75
 DATE PLOTTED: 03/28/11
 PLOT SCALE: 1/8"=1'-0"



1231 OPLS PLACE, STE 400
 DOWNERS GROVE, IL 60515
 PHONE: (630) 724-3300
 FAX: (630) 724-3220
 WEB: WWW.BURNSMCD.COM

USER NAME = USER*
 FILE NAME = #FILES
 PLOT SCALE = #SCALE*
 PLOT DATE = #DATE*

DESIGNED BY - DEM
 DRAWN - MAP
 CHECKED - DEM
 DATE - 03/28/11

REVISED -
 REVISED -
 REVISED -
 REVISED -

STATE OF ILLINOIS
 DEPARTMENT OF TRANSPORTATION

OGDEN AVENUE INTERCONNECT SCHEMATIC

SCALE: NONE SHEET NO. OF SHEETS S.F.A. TO STA.

FAU: 3002	SECTION: 00-00083-00-PV	COUNTY: DUPAGE	TOTAL SHEET NO.: 73	SHEET NO.: 35
CONTRACT NO. 63579			ILLINOIS FED. AID PROJECT	