


FILED	SURVEYED	BY	DATE
SURVEY	PLOTTED		
NOTE BOOK	TEMPLATE		
NO.	AREAS CHECKED		

ORIGINAL	SURVEYED	BY	DATE
SURVEY	PLOTTED		
NOTE BOOK	TEMPLATE		
NO.	AREAS CHECKED		

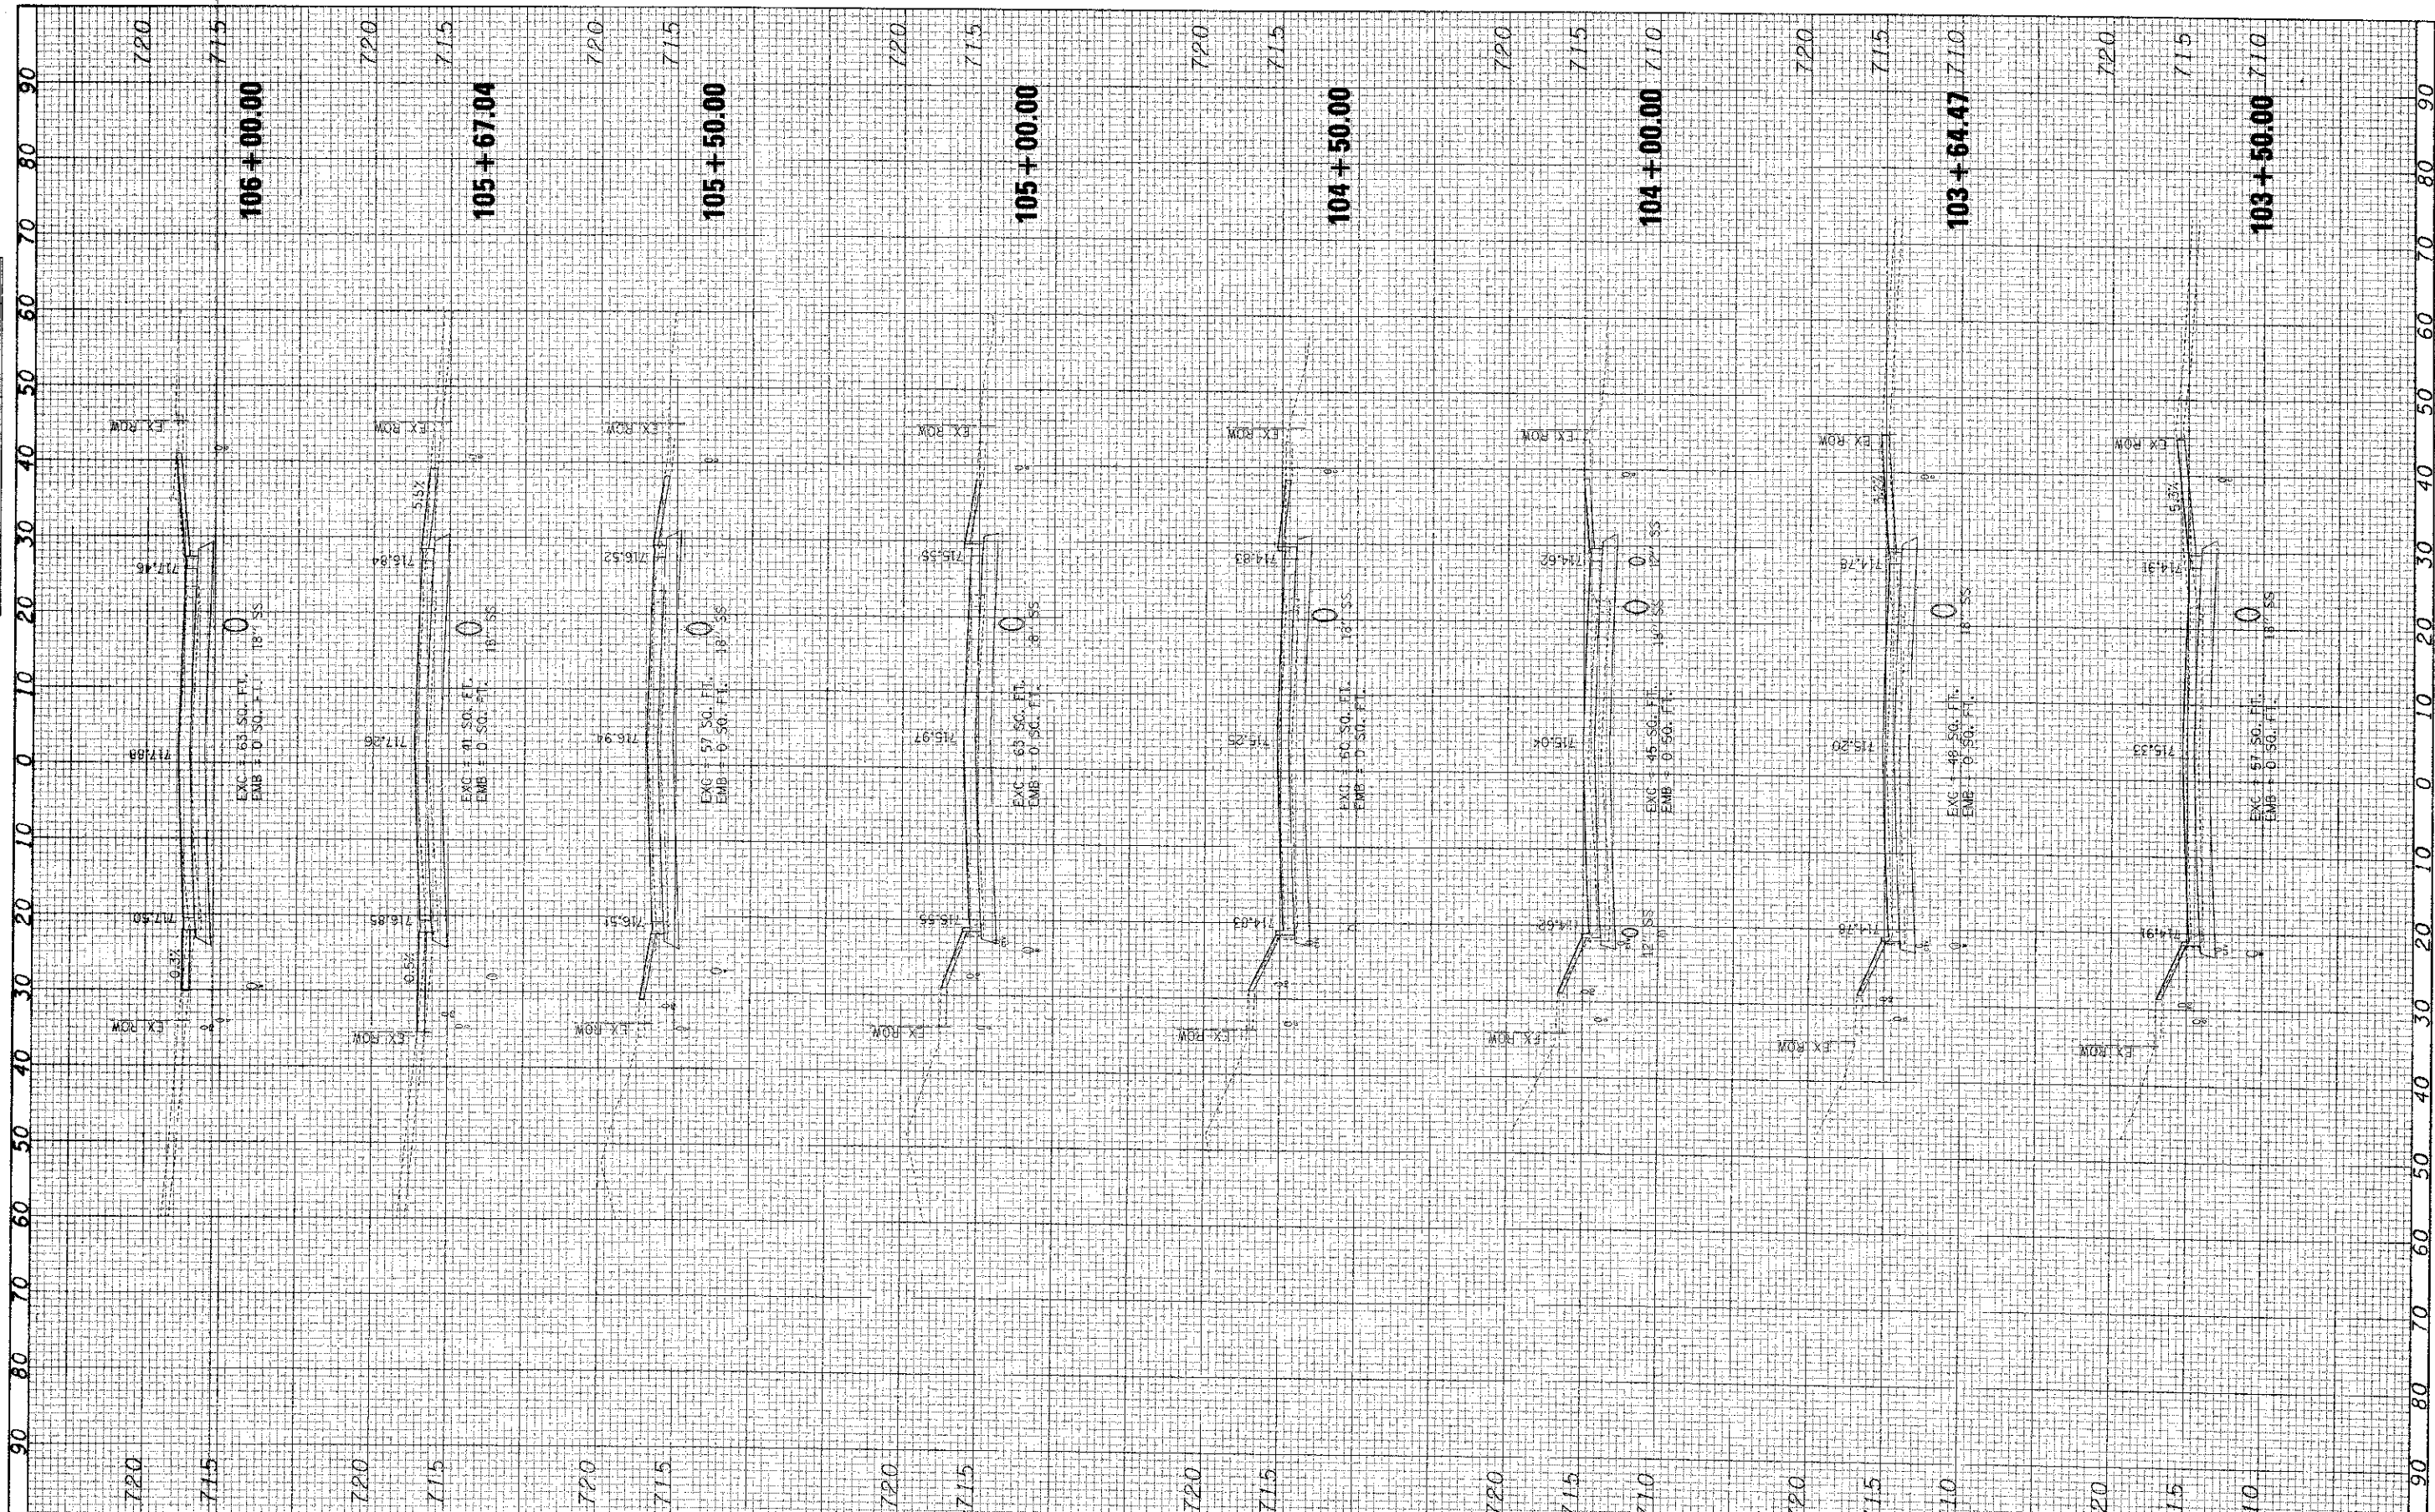

FILE NAME =	USER NAME = EUSER8	DESIGNED - MAP	REVISED -	STATE OF ILLINOIS DEPARTMENT OF TRANSPORTATION	PASQUINELLI DRIVE CROSS SECTIONS	F.A. RTE.	SECTION	COUNTY	TOTAL SHEETS	SHEET NO.	
#FILEL#	PLCT SCALE = #SCALE#	DRAWN - MAP	REVISED -			3002	00-00083-00-PV	DUPAGE	73	70	
	PLCT DATE = #DATE#	CHECKED - MAP	REVISED -			SCALE: 10H / 5V SHEET NO. 2 OF 3 SHEETS STA. 103+50.00 TO STA. 106+00.00					
		DATE - 03/28/11	REVISED -			CONTRACT NO. 63579 <small>ILLINOIS FED. AID PROJECT</small>					