


FINAL SURVEY PLOTTED TO NOTE BOOK NO. _____ DATE _____ BY _____

ORIGINAL SURVEY PLOTTED TO NOTE BOOK NO. _____ DATE _____ BY _____

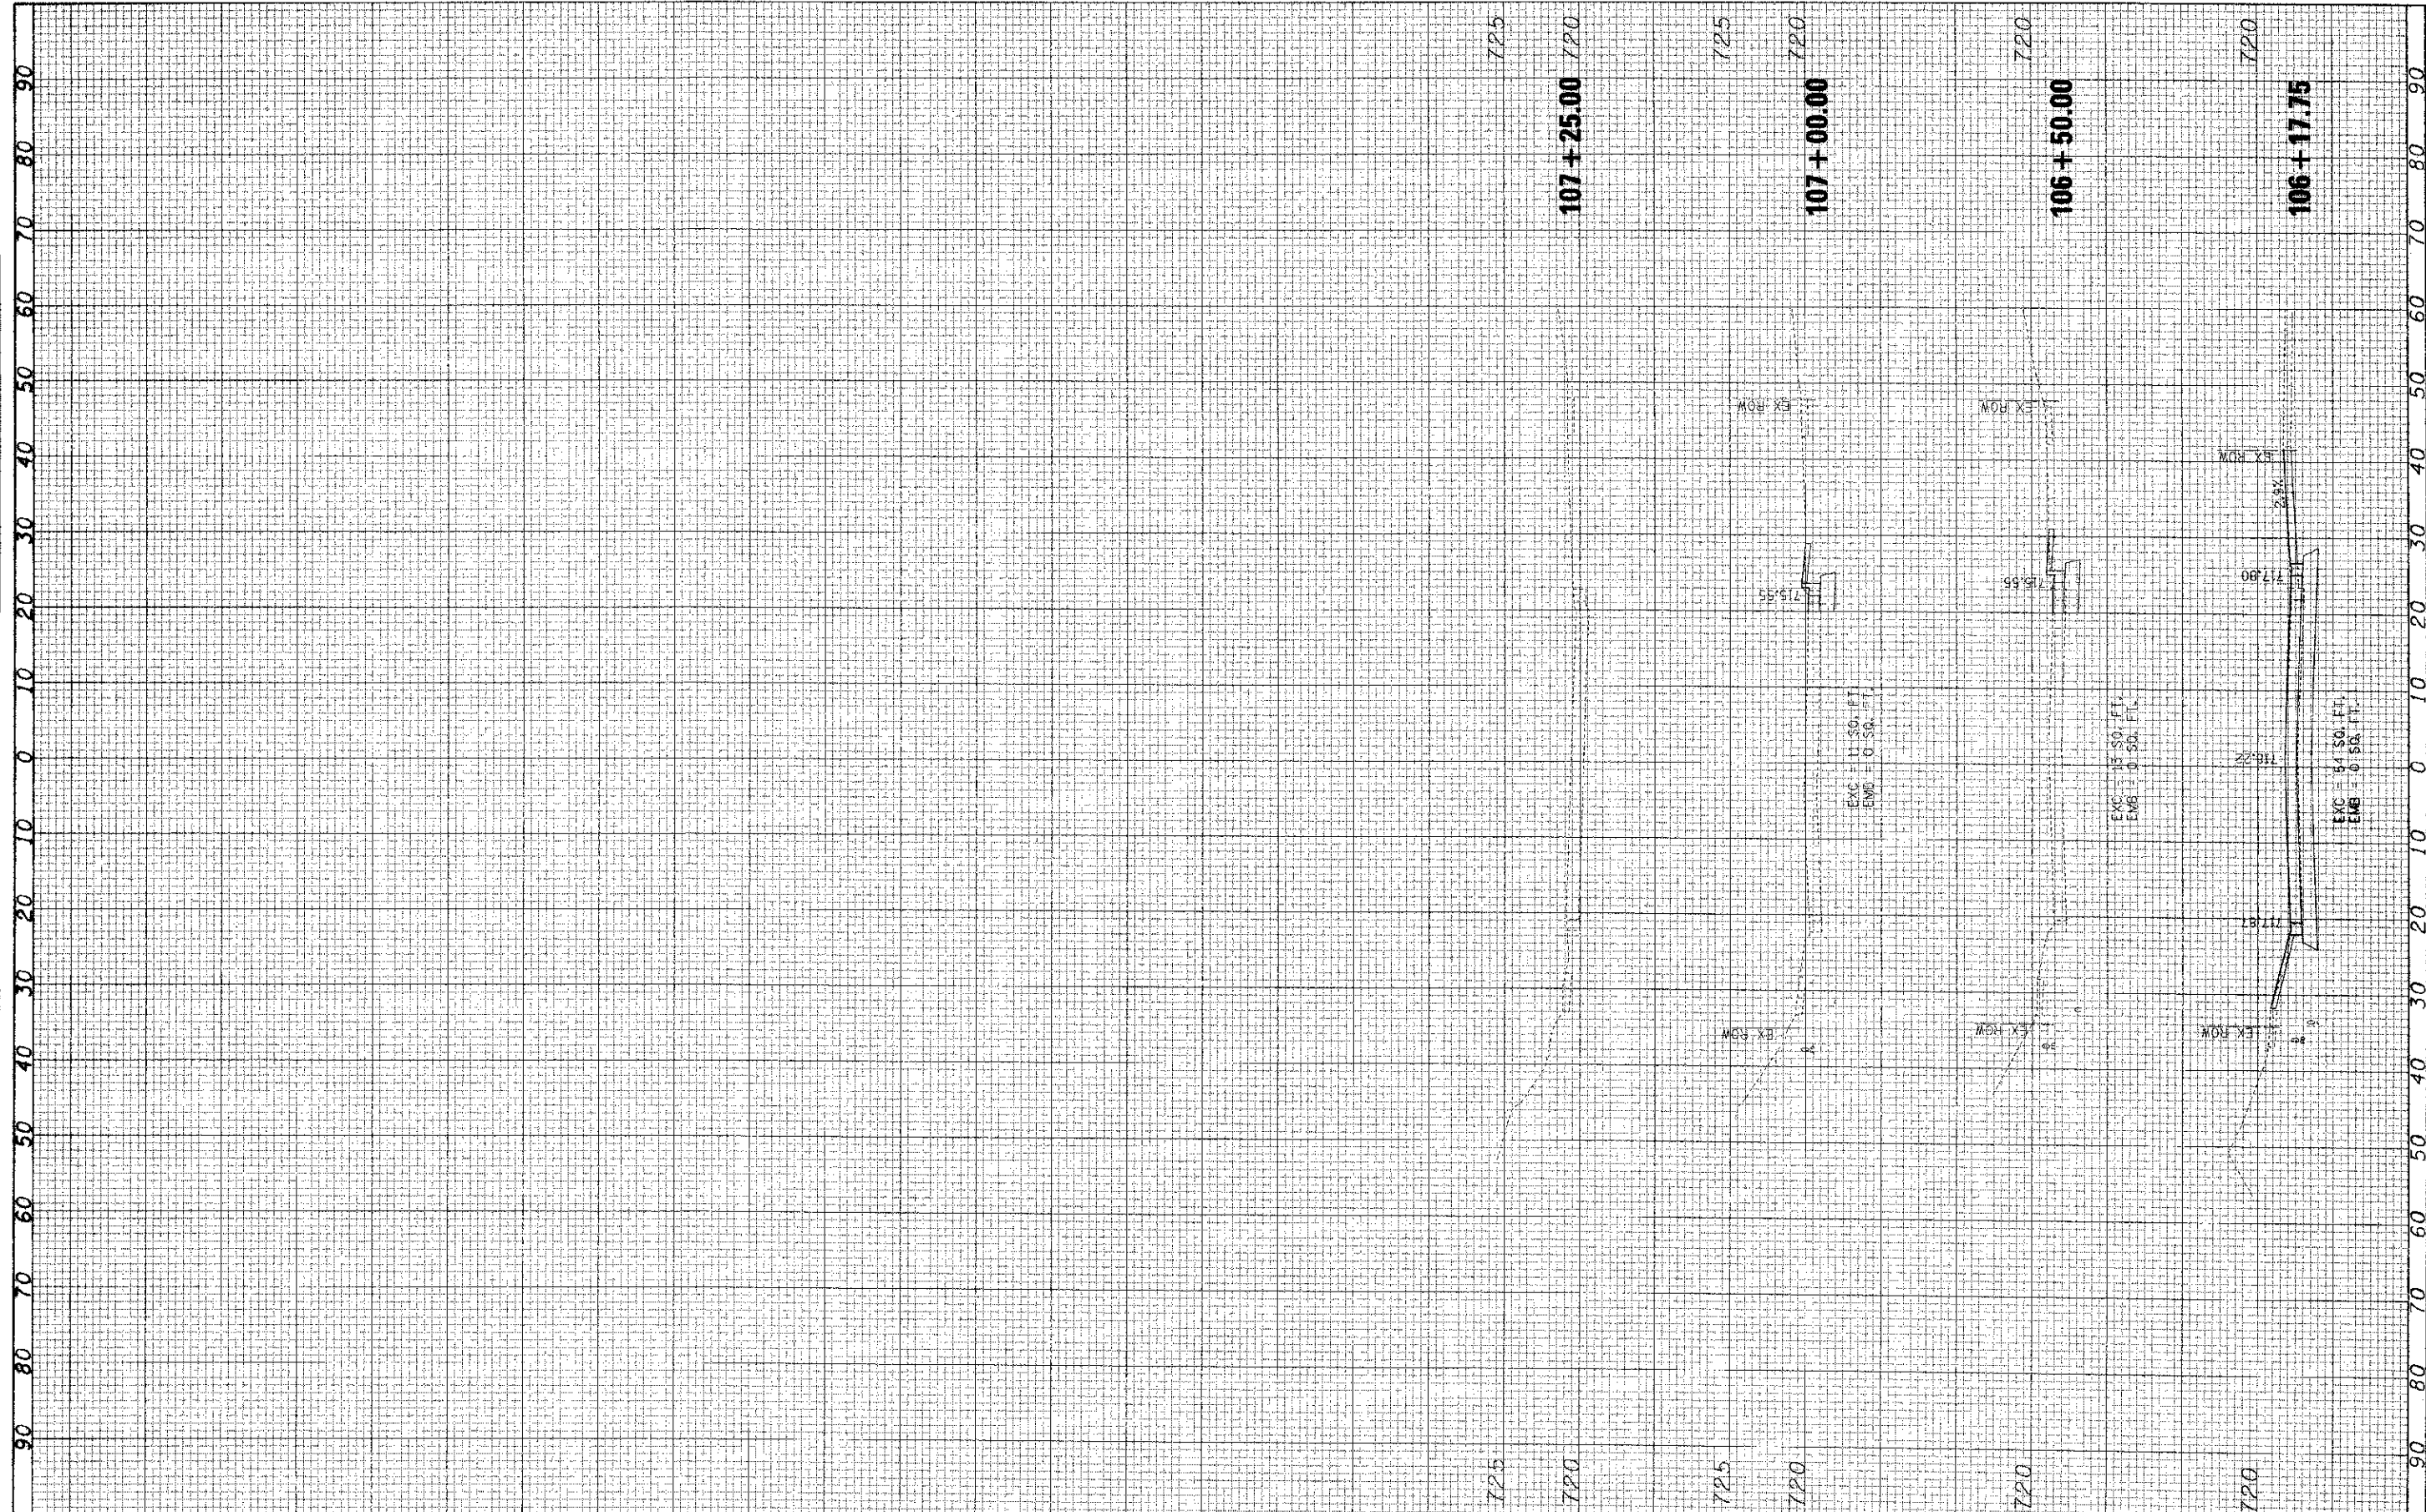

FILE NAME =	USER NAME = \$USER\$	DESIGNED - MAP	REVISED -
FILE#		DRAWN -	REVISED -
	PLOT SCALE = \$SCALE\$	CHECKED - MAP	REVISED -
	PLOT DATE = \$DATE\$	DATE - 03/28/11	REVISED -

**STATE OF ILLINOIS
DEPARTMENT OF TRANSPORTATION**

**PASQUINELLI DRIVE
CROSS SECTIONS**

SCALE: 10H / 5V SHEET NO. 3 OF 3 SHEETS STA. 106+17.75 TO STA. 107+25.00

F.A. RTE.	SECTION	COUNTY	TOTAL SHEETS
3002	00-00083-00-PV	DUPAGE	73
			71
CONTRACT NO. 63579			
ILLINOIS FED. AID PROJECT			