


FINAL SURVEY	SURVEYED	BY	DATE
NOTE BOOK	PLOTTED		
	TEMPLATE		
	AREAS CHECKED		

ORIGINAL SURVEY	SURVEYED	BY	DATE
NOTE BOOK	PLOTTED		
	TEMPLATE		
	AREAS CHECKED		

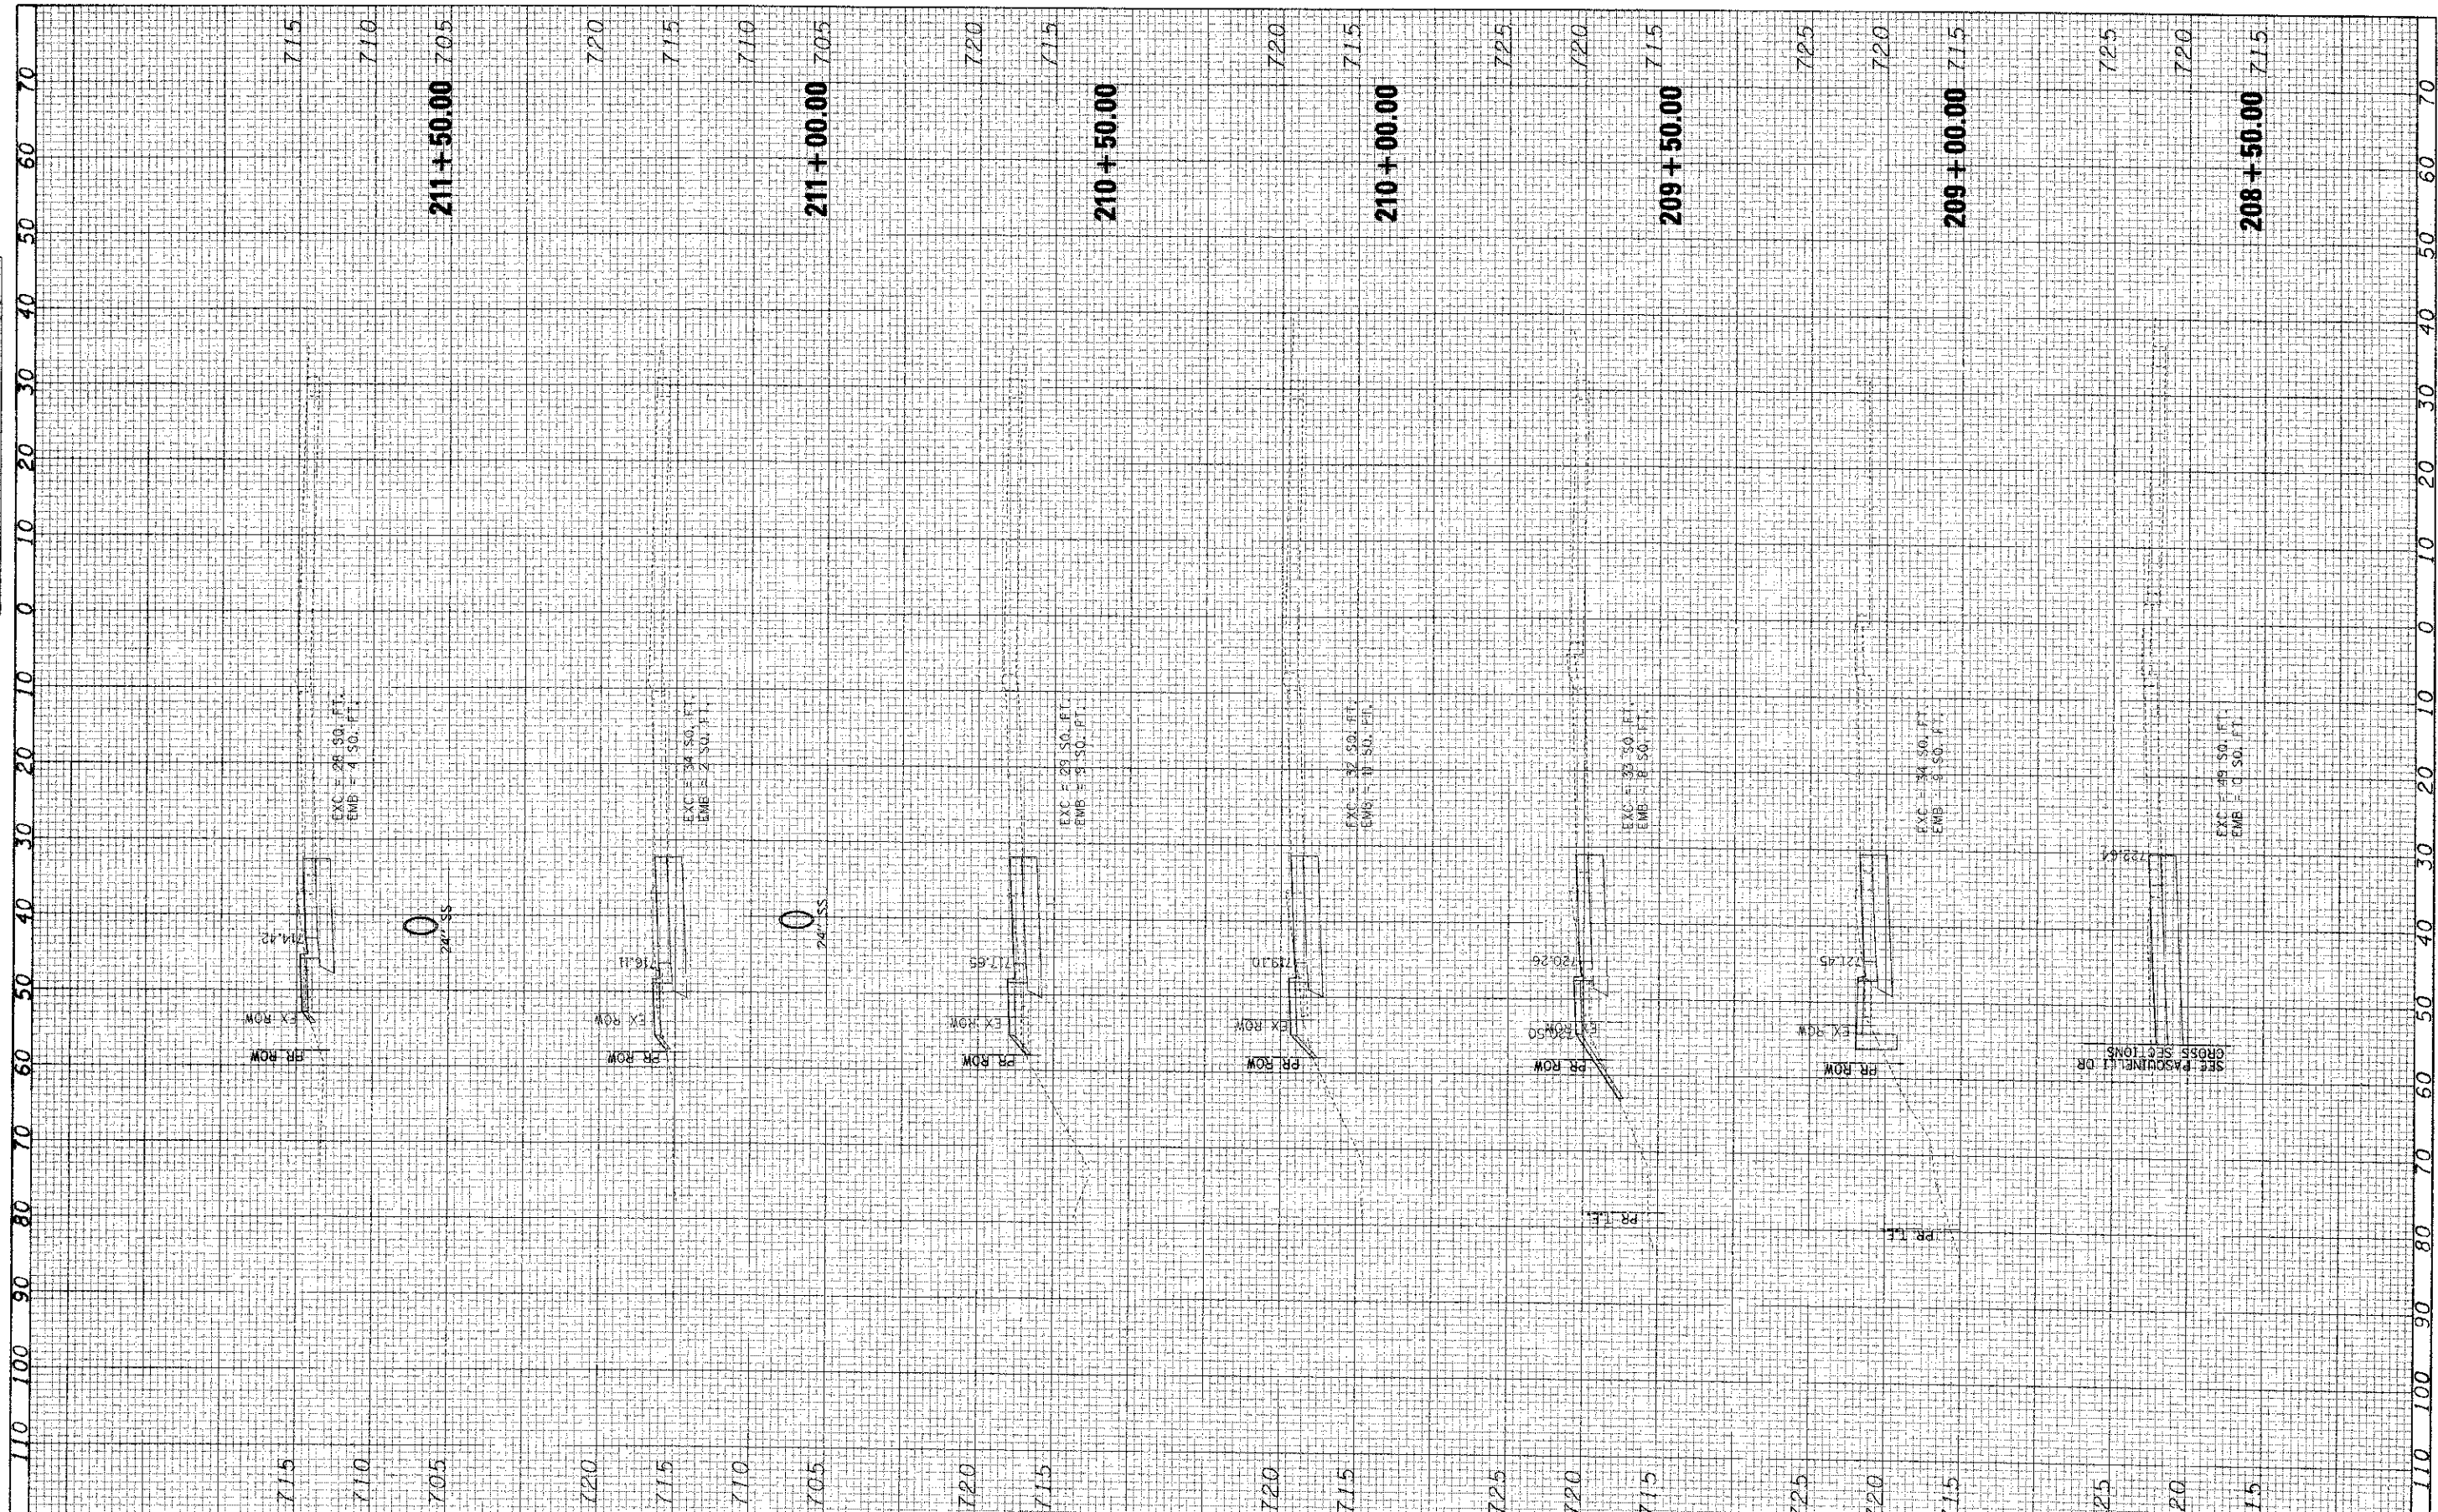

FILE NAME #	USER NAME = #USER#	DESIGNED - MAP	REVISION	STATE OF ILLINOIS DEPARTMENT OF TRANSPORTATION	OGDEN AVENUE CROSS SECTIONS	F.A.U. RTE.	SECTION	COUNTY	TOTAL SHEETS	SHEET NO.	
#FILE#		DRAWN	RFVISED			3002	00-00C83-00-PV	DUPAGE	73	72	
PLOT SCALE = #SCALE#		CHECKED - MAP	REVISION			CONTRACT NO. 63579					
PLOT DATE = #DATE#		DATE - 03/28/11	REVISION			ILLINOIS FED. AID PROJECT					

SCALE: 10H / 5V SHEET NO. 1 OF 2 SHEETS STA. 208+50.00 TO STA. 211+50.00