


FINAL SURVEY	SURVEYED	BY	DATE
NOTE BOOK	PLOTTED		
NO.	TEMPLATE		
	AREAS CHECKED		

ORIGINAL SURVEY	SURVEYED	BY	DATE
NOTE BOOK	PLOTTED		
NO.	TEMPLATE		
	AREAS CHECKED		

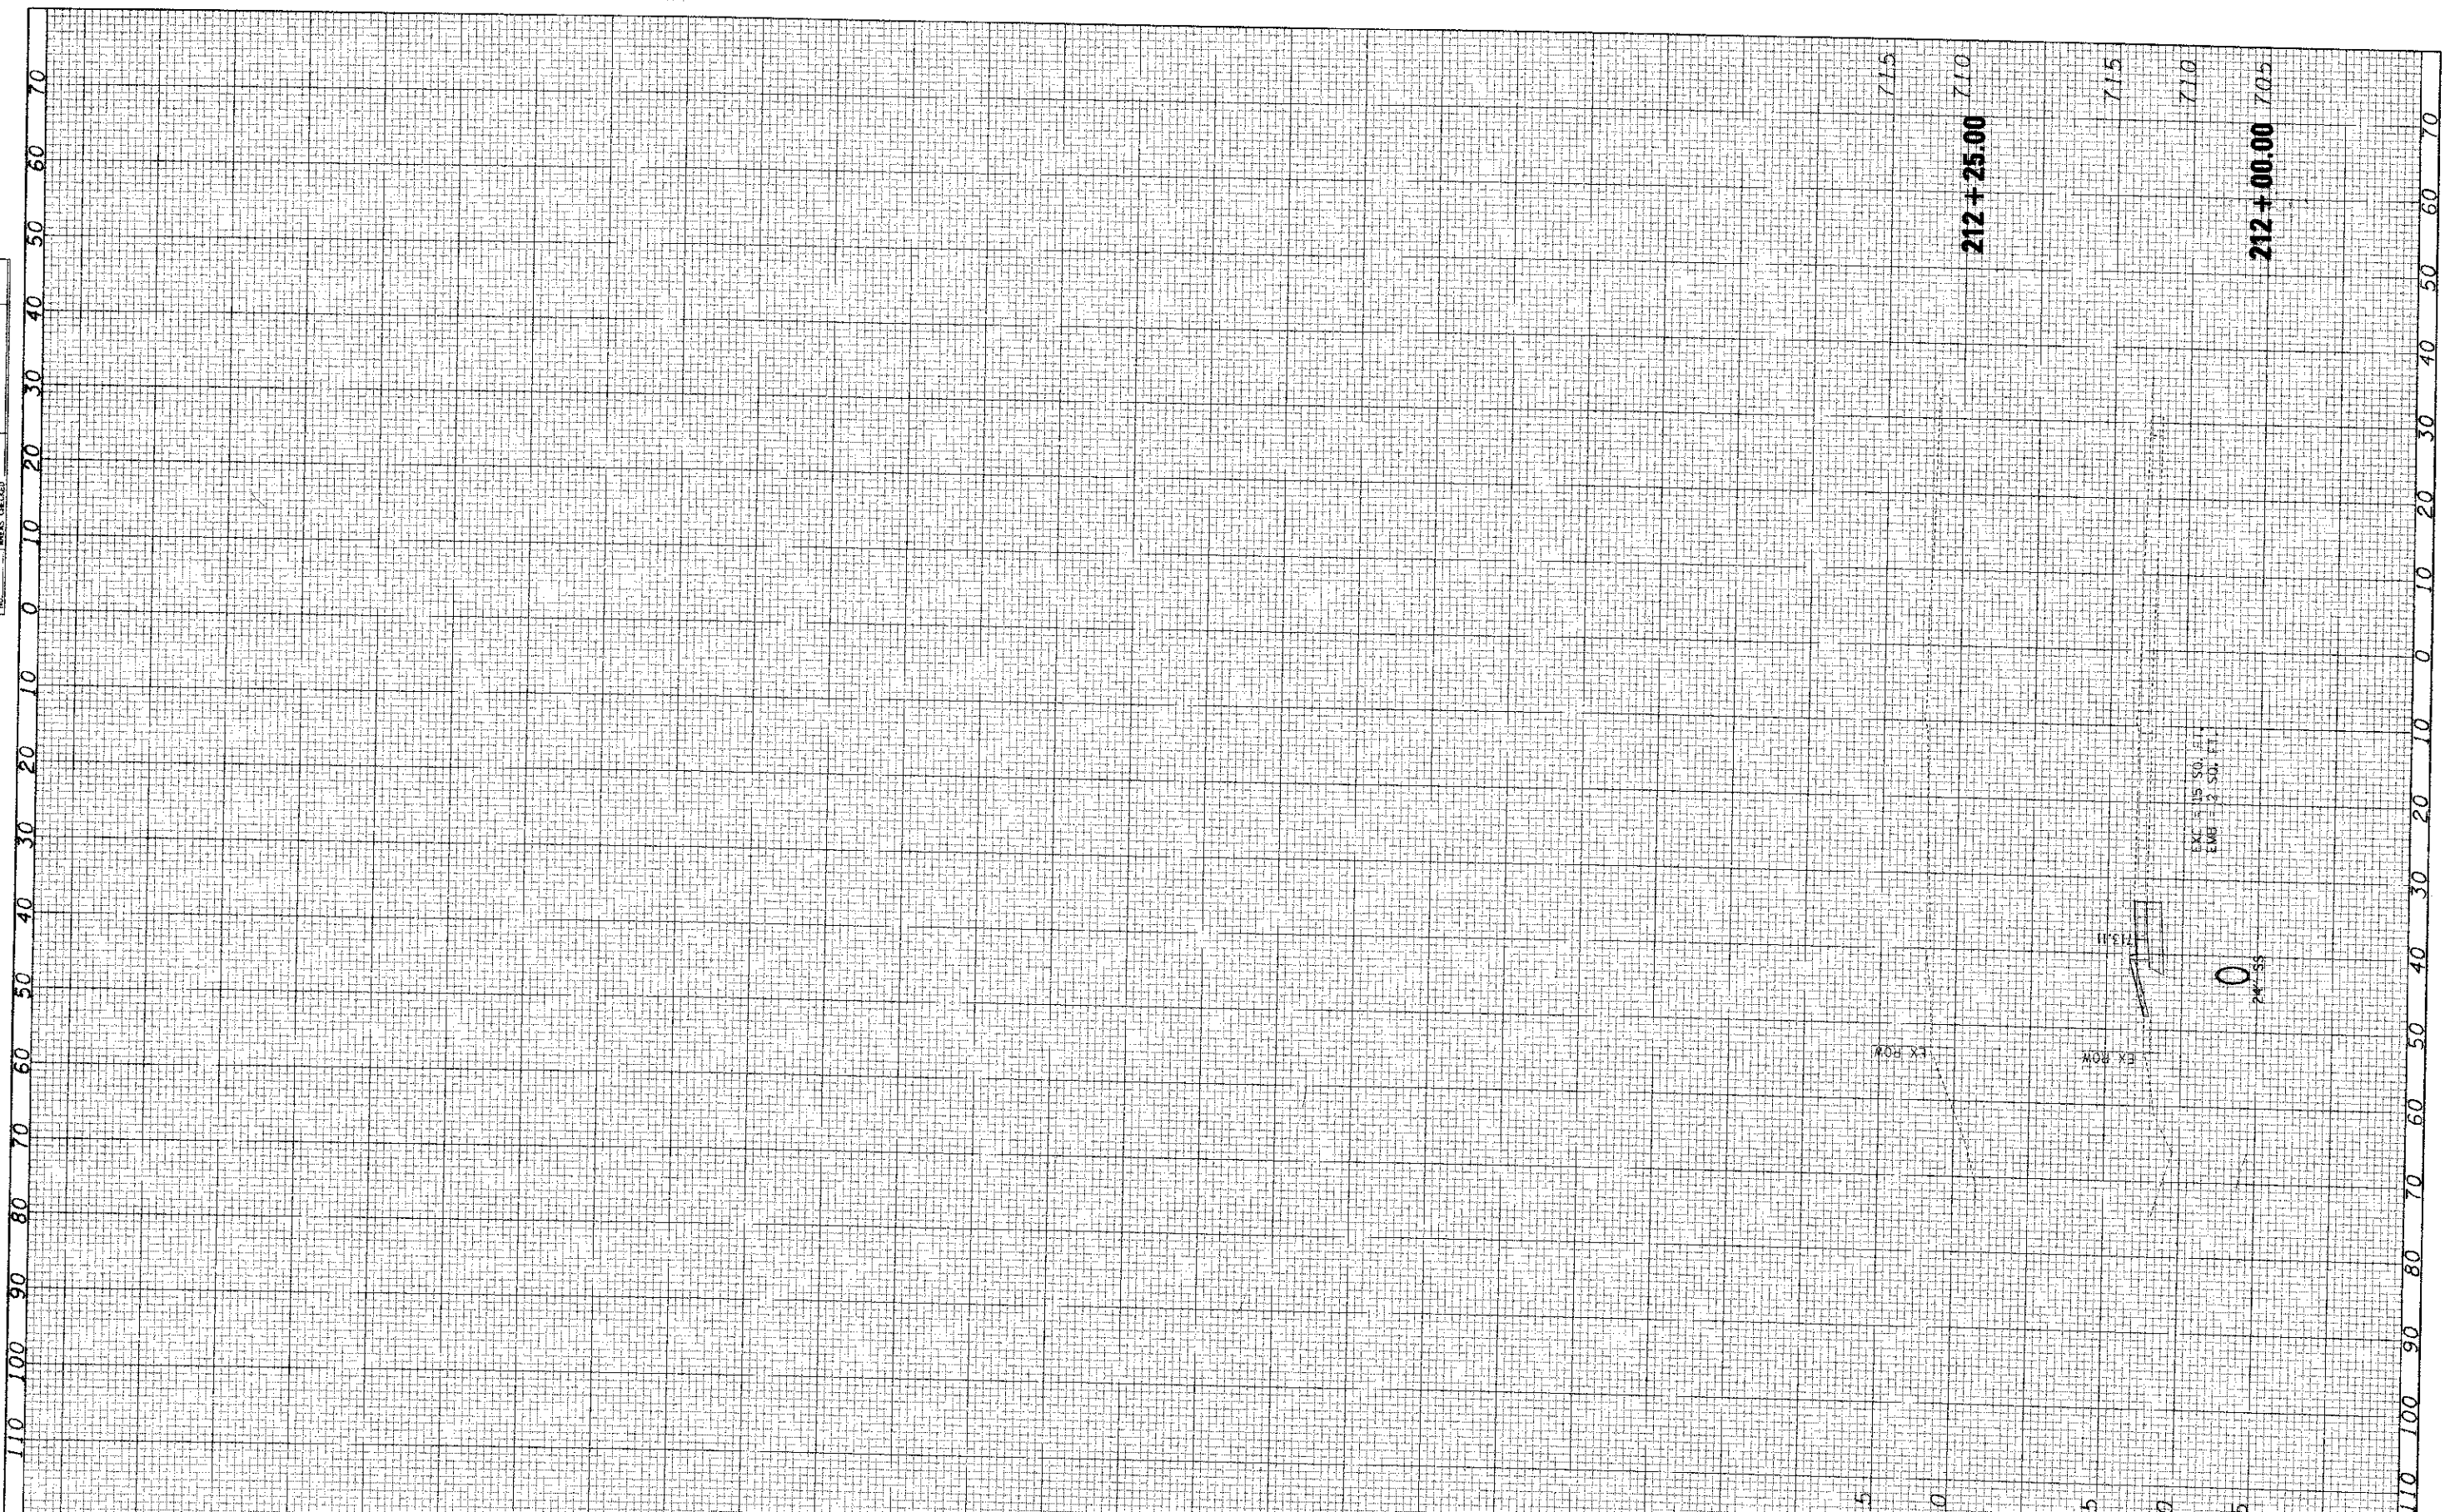

FILE NAME = #FILE#	USER NAME = #USER#	DESIGNED - MAP	REVISED -
		DRAWN -	REVISED -
		CHECKED - MAP	REVISED -
		DATE - 03/28/11	REVISED -

**STATE OF ILLINOIS
DEPARTMENT OF TRANSPORTATION**

**OGDEN AVENUE
CROSS SECTIONS**

SCALE: 10H / 5V SHEET NO. 2 OF 2 SHEETS STA. 212+00.00 TO STA. 212+25.00

F.A.U. RTE.	SECTION	COUNTY	TOTAL SHEETS	SHEET NO.
3002	00-00083-00-PV	DUPAGE	73	73
CONTRACT NO. 63579				

(ILLINOIS) FED. AID PROJECT