


F.A.U. RTE.	SECTION	COUNTY	TOTAL SHEETS	SHEET NO.
2865	10-B5159-00-TL	COOK	63	1
		ILLINOIS	CONTRACT NO. 63715	

STATE OF ILLINOIS  
DEPARTMENT OF TRANSPORTATION  
DIVISION OF HIGHWAYS

**PLANS FOR PROPOSED  
FEDERAL AID HIGHWAY**

F.A.U. 2865 (SHERIDAN RD)  
INTERSECTION IMPROVEMENT AT LOYOLA AVENUE  
RESURFACING AND PEDESTRIAN IMPROVEMENT  
(PLAZA CONSTRUCTION /CTA STATION ACCESS)  
SECTION 10-B5159-00-TL  
PROJECT HPP-4072 (001)  
LOYOLA UNIVERSITY  
COOK COUNTY

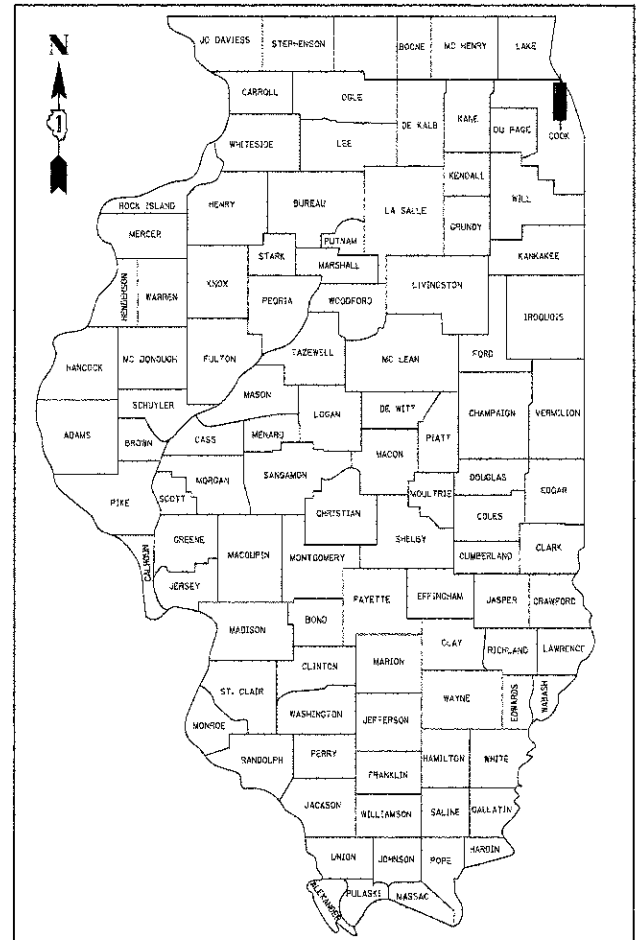

LOCATION OF SECTION INDICATED THUS: - [highlighted area] -

STATE OF ILLINOIS  
DEPARTMENT OF TRANSPORTATION  
DIVISION OF HIGHWAYS

APPROVED July 17, 2012  
*[Signature]*  
LOYOLA UNIVERSITY

PASSED July 20, 2012  
*[Signature]*  
DISTRICT 1 ENGINEER OF LOCAL ROADS AND STREETS

RELEASING FOR BID  
BASED ON LIMITED  
REVIEW July 23, 2012  
*[Signature]*  
DEPUTY DIRECTOR OF HIGHWAYS, REGION 1 ENGINEER

PRINTED BY THE AUTHORITY  
OF THE STATE OF ILLINOIS

PROGRAM AND OFFICE ENGINEER: CHARLES F. RIDDLE, P.E., 847-705-4406, SCHAUMBURG, IL

FOR INDEX OF SHEETS, SEE SHEET NO. 2  
FOR LIST OF STATE STANDARDS, SEE SHEET NO. 2


DESIGN DESIGNATION AND TRAFFIC DATA

2012 ADT VEHICLES	
SHERIDAN RD	= 22,500
LOYOLA AVE	= 1,000
PR CONNECTOR ALLEY	= 100
FUNCTIONAL CLASSIFICATION: MINOR ARTERIAL	

DESIGN SPEED 30 MPH  
POSTED SPEED 30 MPH


THIS PROJECT IS LOCATED IN  
THE CITY OF CHICAGO

THIS PROJECT IS SPONSORED  
BY LOYOLA UNIVERSITY

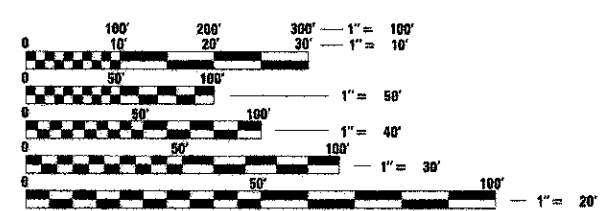

FULL SIZE PLANS HAVE BEEN PREPARED USING STANDARD  
ENGINEERING SCALES. REDUCED SIZED PLANS WILL NOT  
CONFORM TO STANDARD SCALES. IN MAKING MEASUREMENTS  
ON REDUCED PLANS, THE ABOVE SCALES MAY BE USED.

DIGGER  
CHICAGO UTILITY ALERT NETWORK  
1-312-744-7000

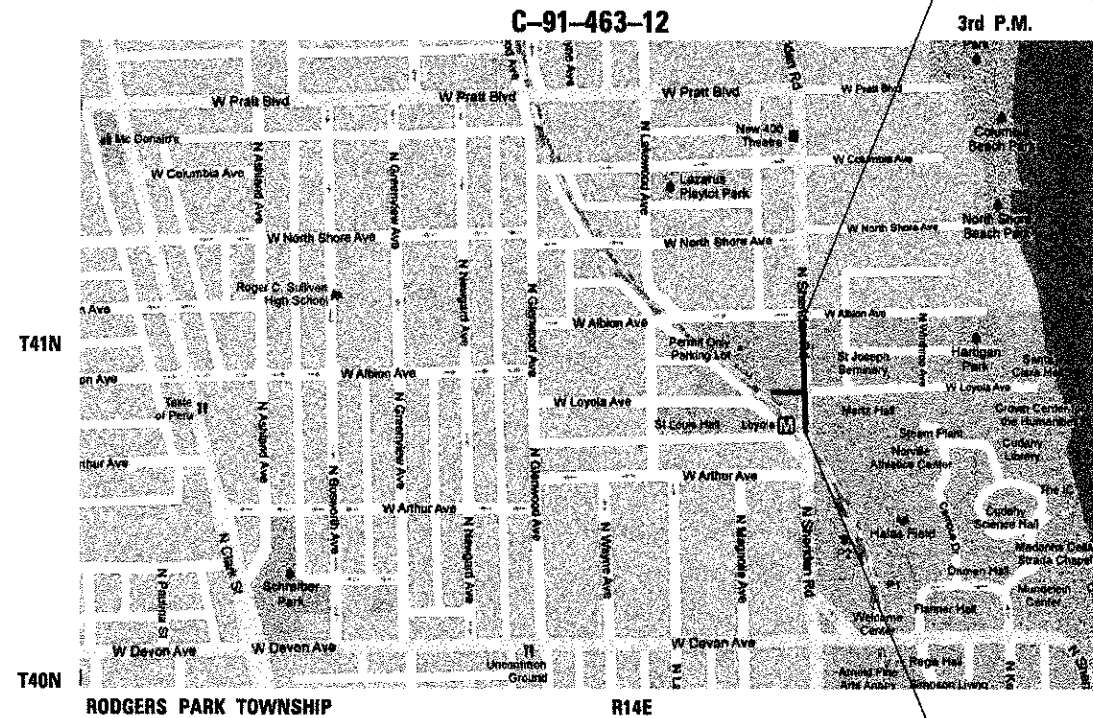

END IMPROVEMENT  
STA 52 + 13.27

BEGIN IMPROVEMENT  
STA 48 + 40.18

LOCATION MAP

SCALE: NTS  
GROSS LENGTH = 373.09 FT. = 0.071 MILE  
NET LENGTH = 373.09 FT. = 0.071 MILE

CONTRACT NO. 63715

**benesch**  
engineers • scientists • planners  
Alfred Benesch & Company  
205 North Michigan Avenue, Suite 2400  
Chicago, Illinois 60601  
312-665-0460 Job No. 10193