


**PLAN VIEW - SIDEWALK THROUGH PARKWAY**

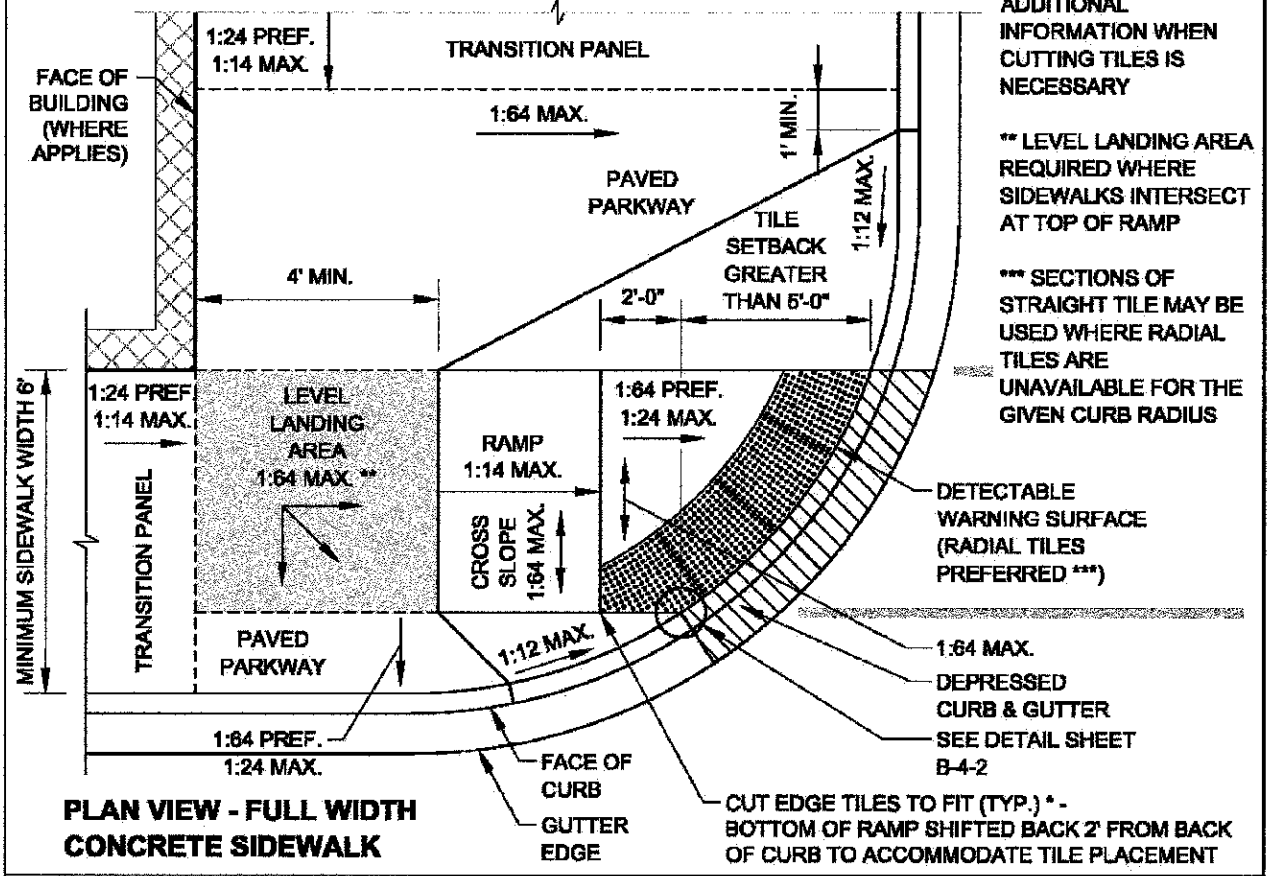

**PLAN VIEW - FULL WIDTH CONCRETE SIDEWALK**

\* REFER TO NOTE #3 ON SHEET B-3-2 FOR ADDITIONAL INFORMATION WHEN CUTTING TILES IS NECESSARY

\*\* LEVEL LANDING AREA REQUIRED WHERE SIDEWALKS INTERSECT AT TOP OF RAMP

\*\*\* SECTIONS OF STRAIGHT TILE MAY BE USED WHERE RADIAL TILES ARE UNAVAILABLE FOR THE GIVEN CURB RADIUS



DATE	REVISION
02/20/07	REVISION 1
11/15/07	REVISION 2
11/14/08	REVISION 3
11/02/09	REVISION 4

CITY OF CHICAGO  
 PERPENDICULAR RAMP AT CORNER IN CURB RADIUS  
 WITH TILE SETBACK GREATER THAN 5'  
**SHEET B-1-5**  
 SCALE: NOT TO SCALE  
 DATE: 10/22/2008  
 DRAWN BY: CDOT  
 CHECKED BY: LCM

FILE NAME *	DESIGNED -	REVISED -
... \VGA\p\pin\ADC-ADA-det-03.dgn	DRAWN -	REVISED -
USER NAME = tblank	CHECKED -	REVISED -
PLOT DATE = 7/2/2012	DATE = 7/2/2012	REVISED -



STATE OF ILLINOIS  
 DEPARTMENT OF TRANSPORTATION

SCALE: NTS		SHEET NO. 3 OF 10 SHEETS		STA.	TO STA.
------------	--	--------------------------	--	------	---------

F.A.J. RTE.	SECTION	COUNTY	TOTAL SHEETS	SHEET NO.
2865	10-B5159-00-TL	COOK	62	25
CONTRACT NO. 63715				
ILLINOIS FED. AID PROJECT				