



SECTION A-A: CROSS SECTION AT PROPERTY LINE

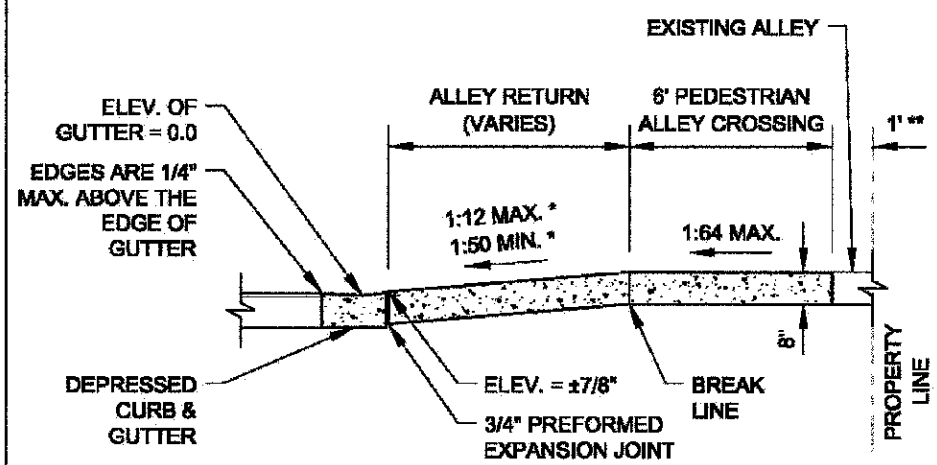

SECTION B-B: LONGITUDINAL SECTION SHOWING DEPRESSED CURB & GUTTER

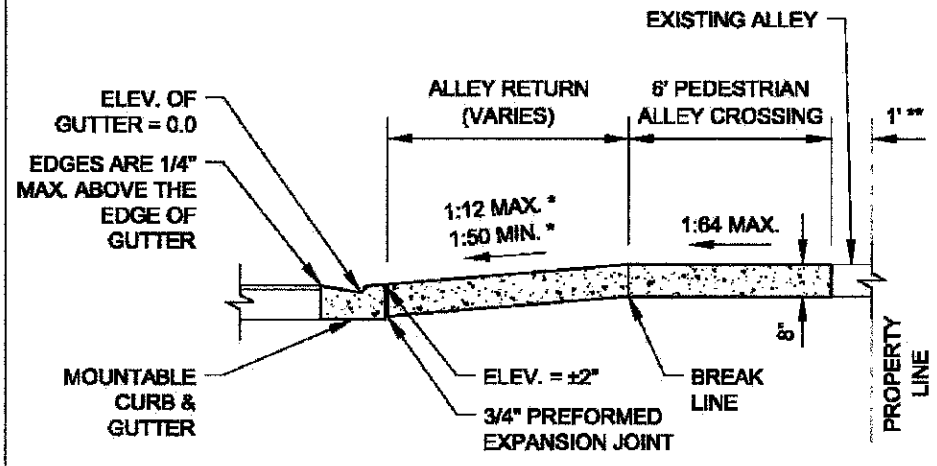

SECTION B-B: LONGITUDINAL SECTION SHOWING MOUNTABLE CURB & GUTTER

ALLEY RETURN NOTES:


A. WHEN A PORTION OF AN EXISTING PAVED ALLEY IS REMOVED TO ADJUST THE ALLEY PAVEMENT TO THE NEW GRADE, 3/4" PREFORMED EXPANSION JOINT MATERIAL SHALL BE PLACED ON THE PROPERTY LINE OTHERWISE THE JOINT IS OMITTED. THE COST OF FURNISHING AND PLACING THE 3/4" PREFORMED EXPANSION JOINT MATERIAL SHALL BE INCLUDED IN THE COST OF THE PORTLAND CEMENT CONCRETE ALLEY RETURN.

B. SAWS JOINTS SHALL BE SEALED WITH A POURED MATERIAL MEETING THE REQUIREMENTS OF SECTION 1050 OF THE SSRBC.

* SLOPE VARIES AND IS NOT GOVERNED BY ADA

** THE SLOPE OF THE ALLEY IN THE 1' SPACE ADJACENT TO THE PROPERTY LINE MAY BE ALTERED UP TO 10% TO MEET EXISTING CONDITIONS

NOTE:
WORK THIS SHEET WITH SHEET B-2-1.

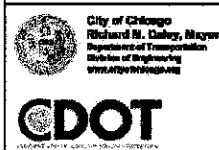


DATE	REVISION
02/20/07	REVISION 1
11/15/07	REVISION 2
11/14/08	REVISION 3
11/02/09	REVISION 4


SCALE: NOT TO SCALE
DATE: 10/23/2006

CITY OF CHICAGO
ALLEY RETURN SECTIONS
SHEET B-2-2

DRAWN BY: CDOT
CHECKED BY: LGM

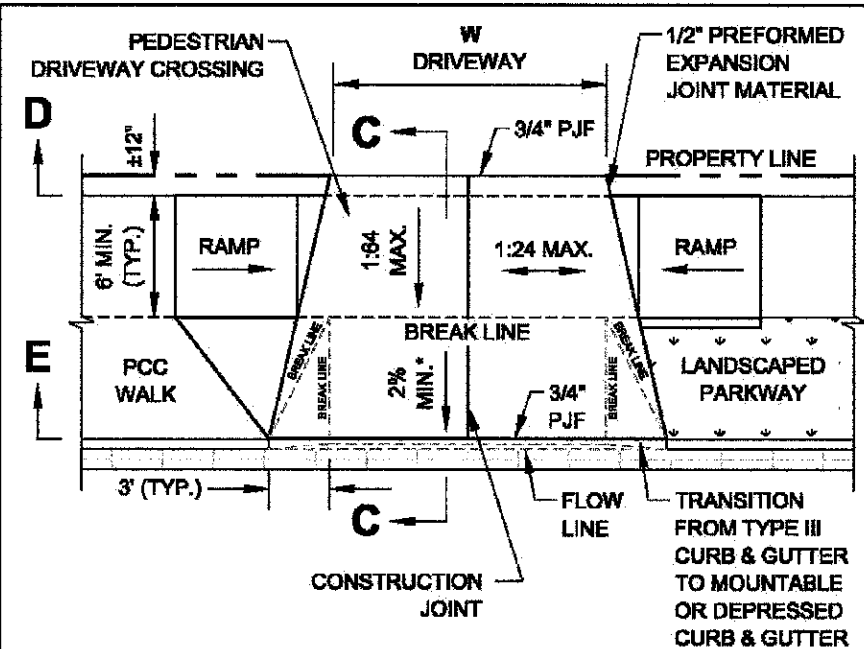

OPTION A - DRIVEWAY WITH FLARES

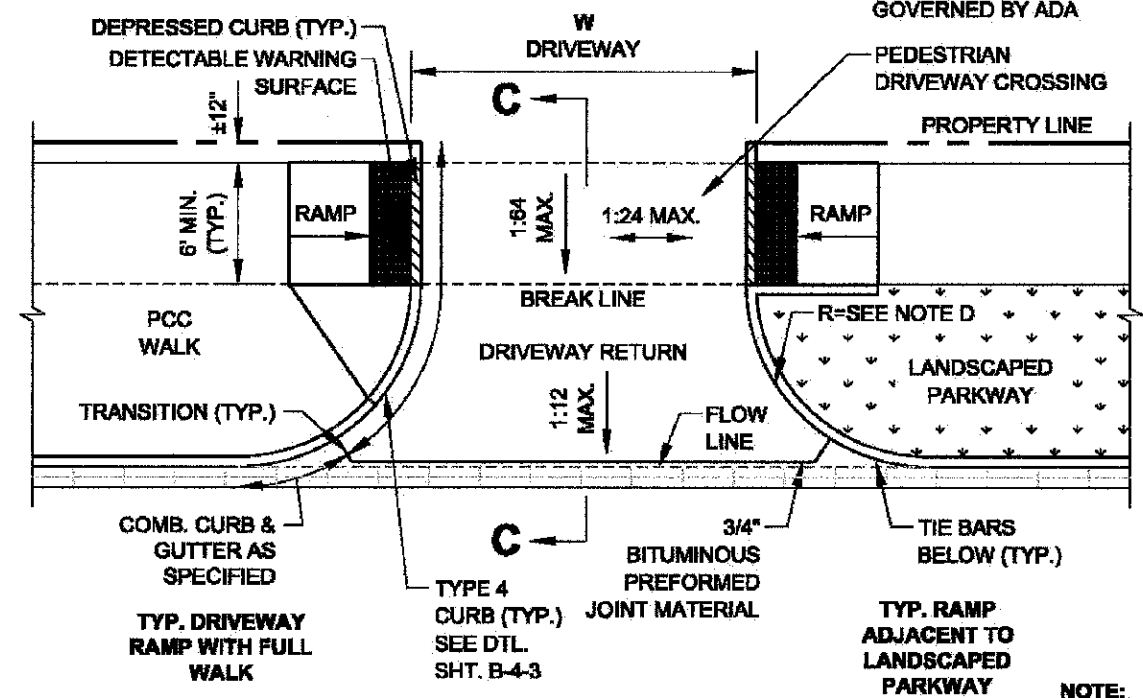

OPTION B - COMMERCIAL AND RESIDENTIAL DRIVEWAY WITH CURB FOR USE WITH TRAFFIC SIGNALIZATION APPROVED BY CITY ORDINANCE



DATE	REVISION
02/20/07	REVISION 1
11/15/07	REVISION 2
11/14/08	REVISION 3
11/02/09	REVISION 4

SCALE: NOT TO SCALE
DATE: 10/23/2006

CITY OF CHICAGO
DRIVEWAY CONSTRUCTION PLAN VIEWS
SHEET B-2-3

DRAWN BY: CDOT
CHECKED BY: LGM

ALLEY NOTES:

A. DETECTABLE WARNING TILES ARE NOT REQUIRED AT NON-SIGNALIZED DRIVEWAYS.

B. RAMP DETAILS ARE DEPENDENT UPON SITE SPECIFIC CONDITIONS (WHERE RAMPS ARE NECESSARY). SEE APPROPRIATE RAMP SHEET AS REQUIRED (TYP.).

C. SEE DETAIL B-2-5 FOR REDUCED WIDTH (4' MIN.) PEDESTRIAN ACCESSIBLE ROUTE ACROSS ALLEY / DRIVEWAY (TO ALLOW FOR ADDITIONAL SLOPE AT ALLEY / DRIVEWAY).

D. DEPENDENT UPON TYPE & VOLUME OF TRAFFIC.

* SLOPE VARIES AND IS NOT GOVERNED BY ADA

NOTE:
WORK THIS SHEET WITH SHEET B-2-4.

FILE NAME -	DESIGNED -	REVISED -
...VAD\prj\pln-ABC ADA det-12.dgn	DRAWN -	REVISED -
USER NAME = sblank	CHECKED -	REVISED -
PLDT DATE = 7/2/2012	DATE - 1/2/2012	REVISED -



STATE OF ILLINOIS
DEPARTMENT OF TRANSPORTATION

SCALE: NTS		SHEET NO. 5 OF 10 SHEETS		STA. TO STA.	
------------	--	--------------------------	--	--------------	--

F.A.I.L. RTE.	SECTION	COUNTY	TOTAL SHEETS	SHEET NO.
2865	10-B5159-00-TL	COOK	62	27
CONTRACT NO. 63715				
ILLINOIS FED. AID PROJECT				