



NOMINAL WATTAGE	FUSE SIZE
315 & 35	6.0 AMP
400	5.0 AMP
FESTOON OUTLET	6.0 AMP



LUMINAIRE FUSE SIZE TABLE

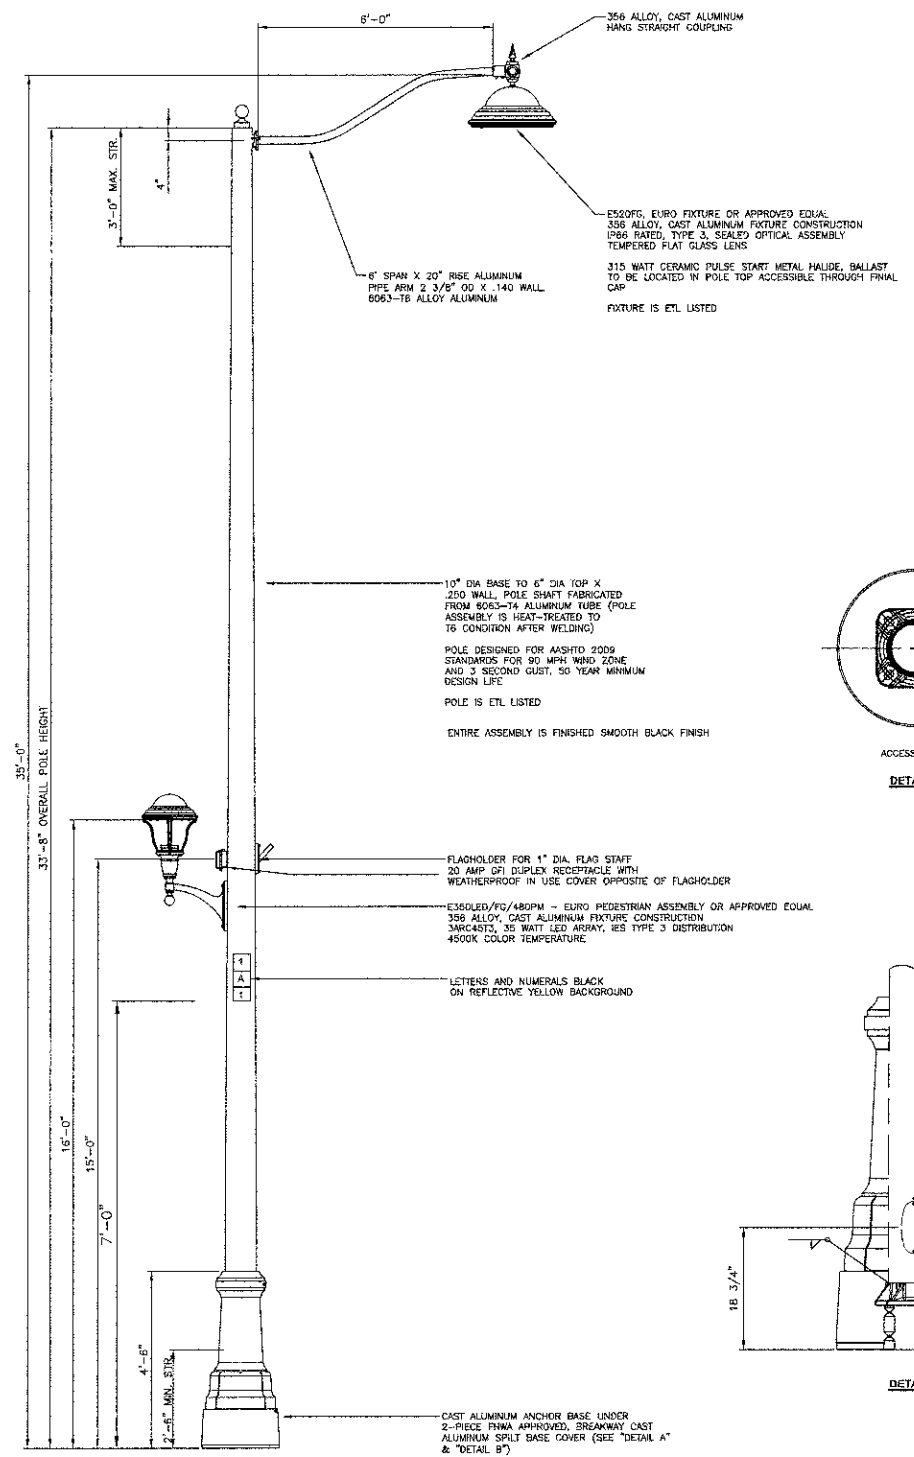


35' MH, 6' MA, FH, FO

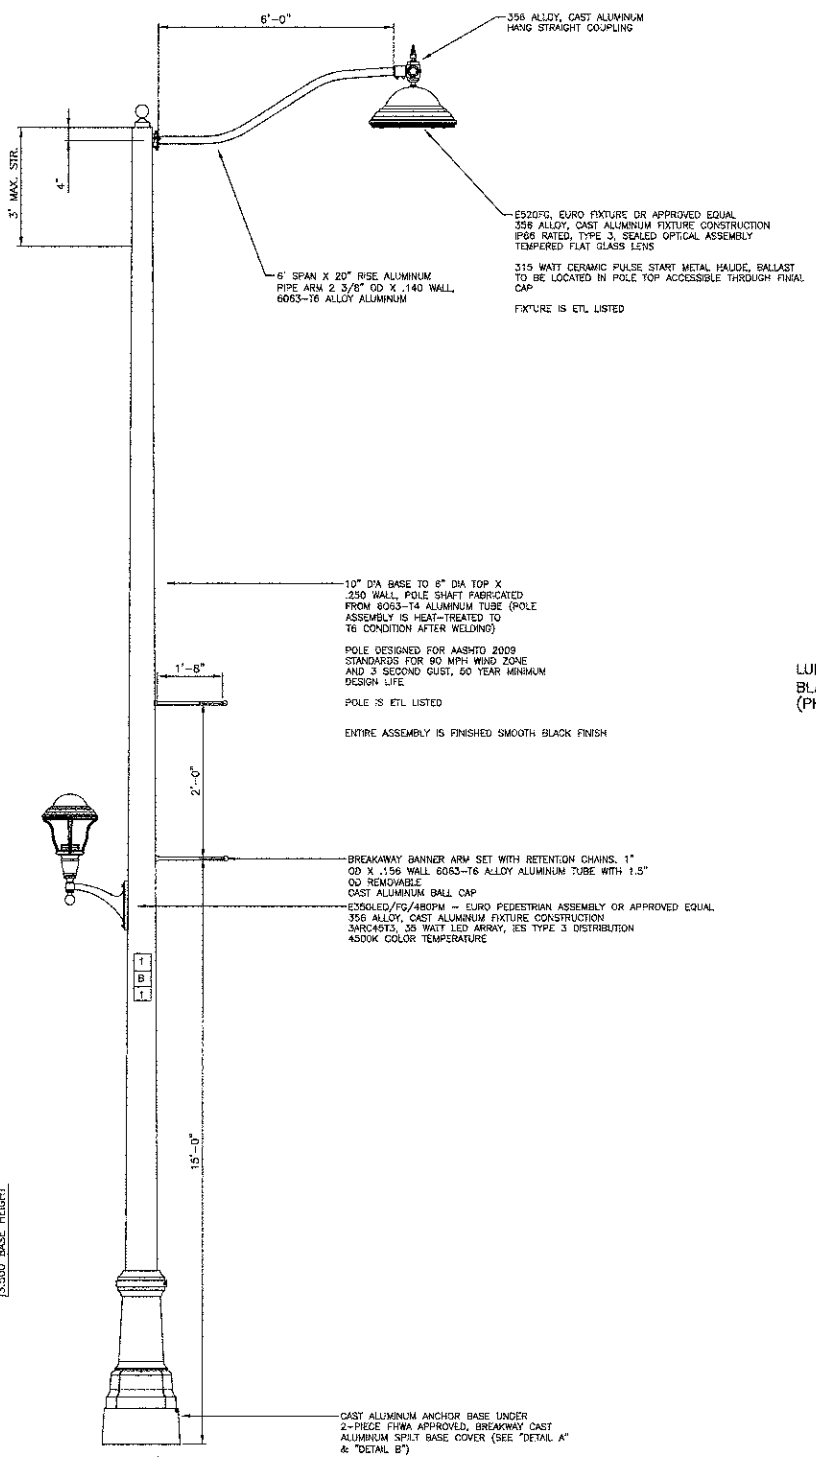

35' MH, 6' MA, BA

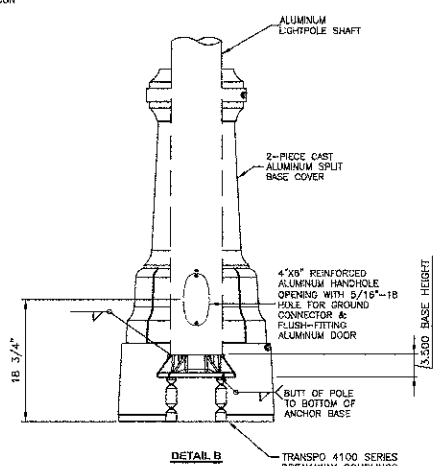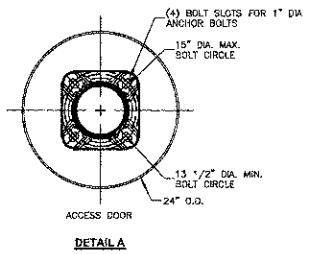

TYPICAL POLE INSTALLATION

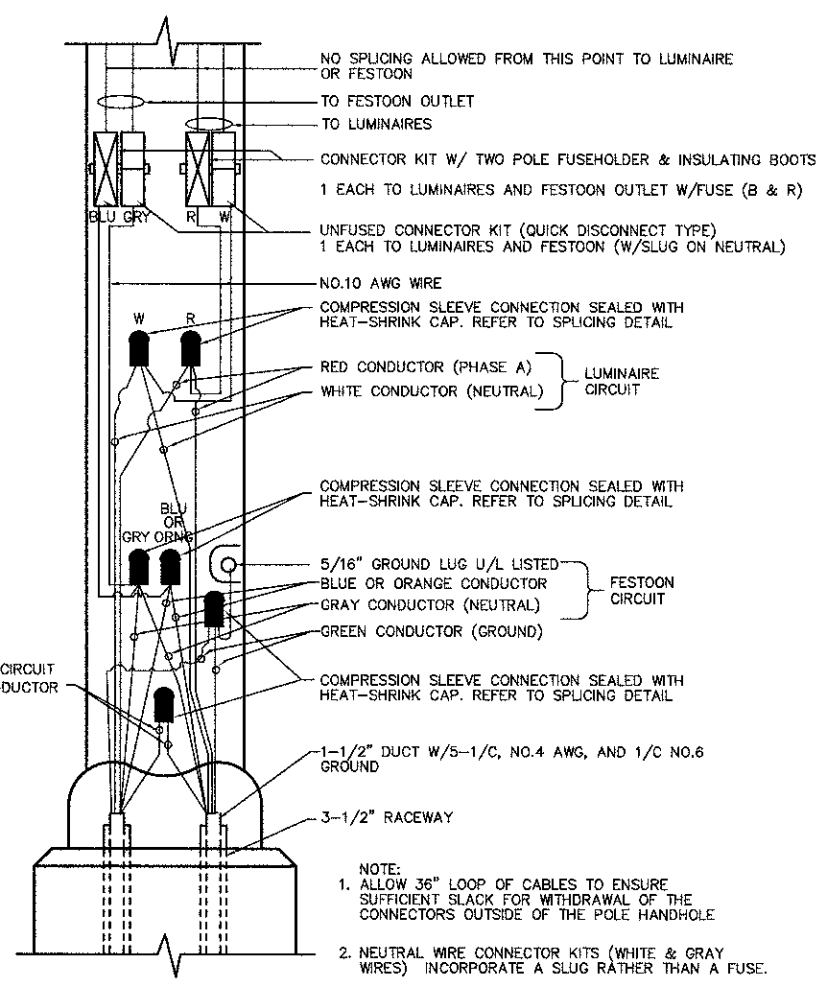

POLE HANDHOLE WIRING DIAGRAM
(TYPICAL FOR LUMINAIRE INSTALLATION)
(WITH FESTOON)

FILE NAME = 06628_02-DT15 01 - DTLS P101

USER NAME =	DESIGNED -- DWS	REVISED --
PLOT SCALE =	CHECKED -- PAP	REVISED --
PLOT DATE = 06/27/12	DRAWN -- MED	REVISED --
	CHECKED -- AG	REVISED --

STATE OF ILLINOIS
DEPARTMENT OF TRANSPORTATION

PULASKI ROAD
STREET LIGHTING
CONSTRUCTION DETAILS

F.A.U. RTE. 3778	SECTION 08-00082-01-LT	COUNTY COOK	TOTAL SHEETS 17	SHEET NO. 11
CONTRACT NO. 63726				
FED. ROAD DIST. NO. 1 ILLINOIS FED. AID PROJECT HPP M-9003(774)				

SCALE: SHEET NO. 11 OF 17 SHEETS STA. TO STA.