


STATE OF ILLINOIS  
DEPARTMENT OF TRANSPORTATION  
DIVISION OF HIGHWAYS

# PLANS FOR PROPOSED CONTRACT MAINTENANCE


FOR INDEX OF SHEETS AND HIGHWAY  
STANDARDS, SEE SHEET NO. 2

FAP 315 (US 136)  
SECTION (28)I-1, RS-7  
HANCOCK COUNTY  
TYPE of IMPROVEMENT  
C96-078-12 /D96-078-12

F.A.P. 315	SECTION	COUNTY	TOTAL SHEETS	SHEET NO.
US 136	28RS-5	HANCOCK	5	1
		ILLINOIS	CONTRACT NO. 72F60	

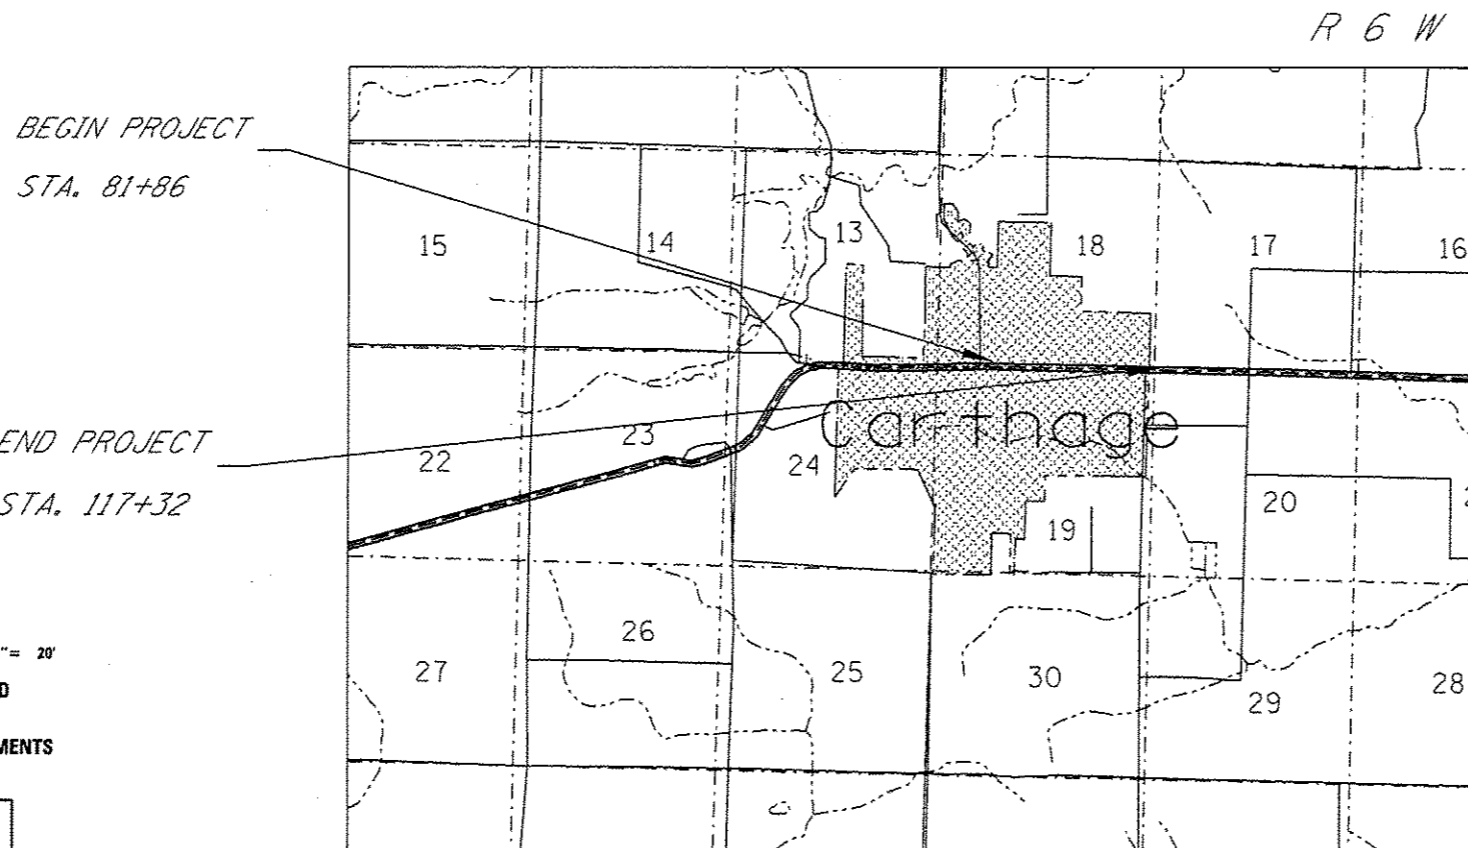

A.D.T. = 5,950 (700)

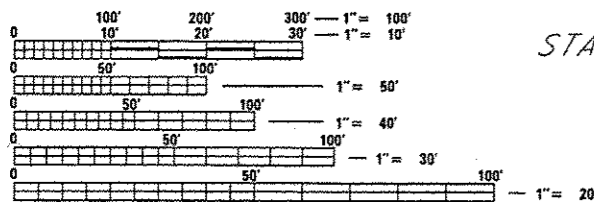

FULL SIZE PLANS HAVE BEEN PREPARED USING STANDARD  
ENGINEERING SCALES. REDUCED SIZED PLANS WILL NOT  
CONFORM TO STANDARD SCALES. IN MAKING MEASUREMENTS  
ON REDUCED PLANS, THE ABOVE SCALES MAY BE USED.

J.U.L.I.E.  
JOINT UTILITY LOCATION INFORMATION FOR EXCAVATION  
1-800-892-0123  
OR 811

PROJECT ENGINEER : MIKE IRWIN  
PROJECT MANAGER : TIM SHARP

CONTRACT NO. 72F60

NET LENGTH OF SECTION - 3546 FOOT = 0.672 MILES

STATE OF ILLINOIS  
DEPARTMENT OF TRANSPORTATION  
DIVISION OF HIGHWAYS

SUBMITTED 7-19 2012  
R. J. D. D.  
DEPUTY DIRECTOR OF HIGHWAYS, REGION ENGINEER

August 17 2012  
John D. Casamelli, P.E.  
acting ENGINEER OF DESIGN AND ENVIRONMENT

August 17 2012  
William R. Frey, Jr.  
acting DIRECTOR OF HIGHWAYS, CHIEF ENGINEER

PRINTED BY THE AUTHORITY  
OF THE STATE OF ILLINOIS