
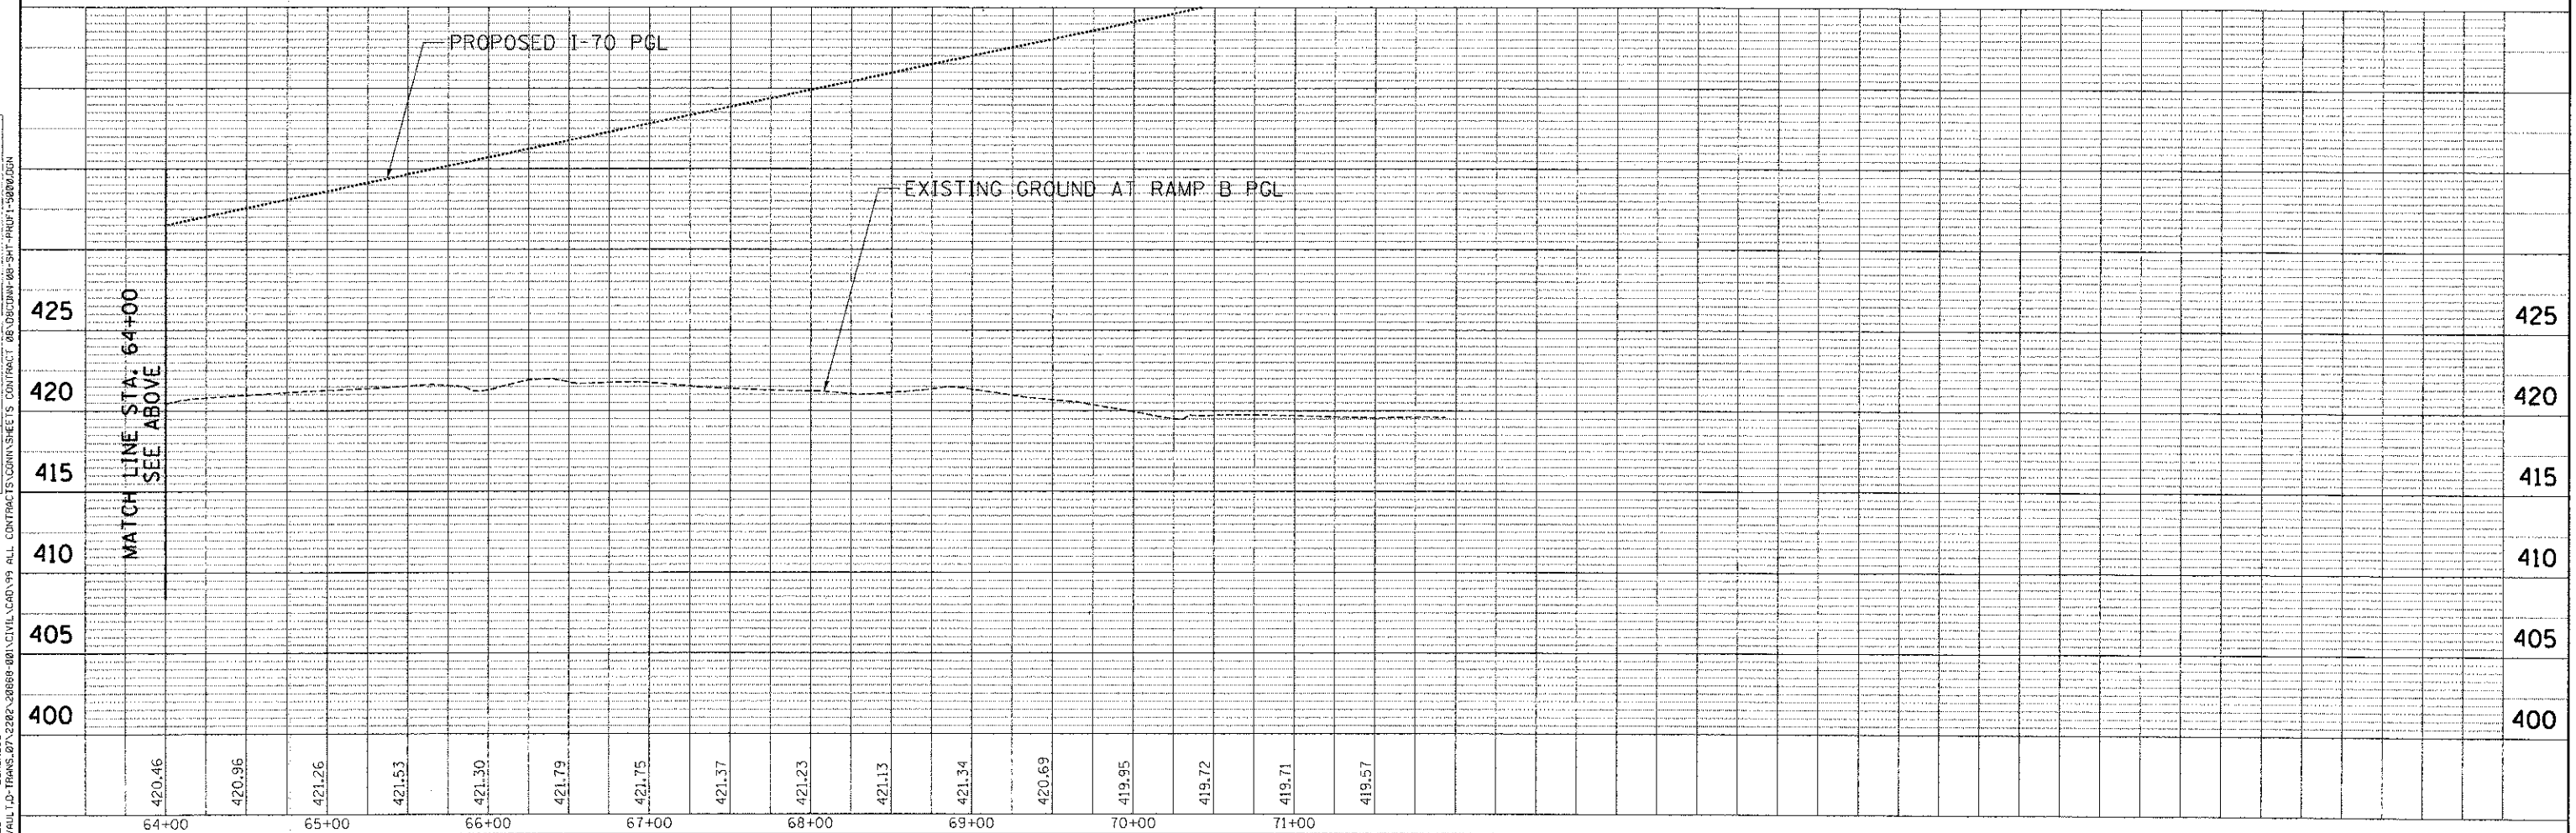


PLAN	SURVEYED	BY	DATE
NOTE BOOK	CHECKED		
NO.	PT. OF WAY CHECKED		
	PAID FILE NAME		

PROFILE	SURVEYED	BY	DATE
NOTE BOOK	CHECKED		
NO.	PT. OF WAY CHECKED		
	PAID FILE NAME		

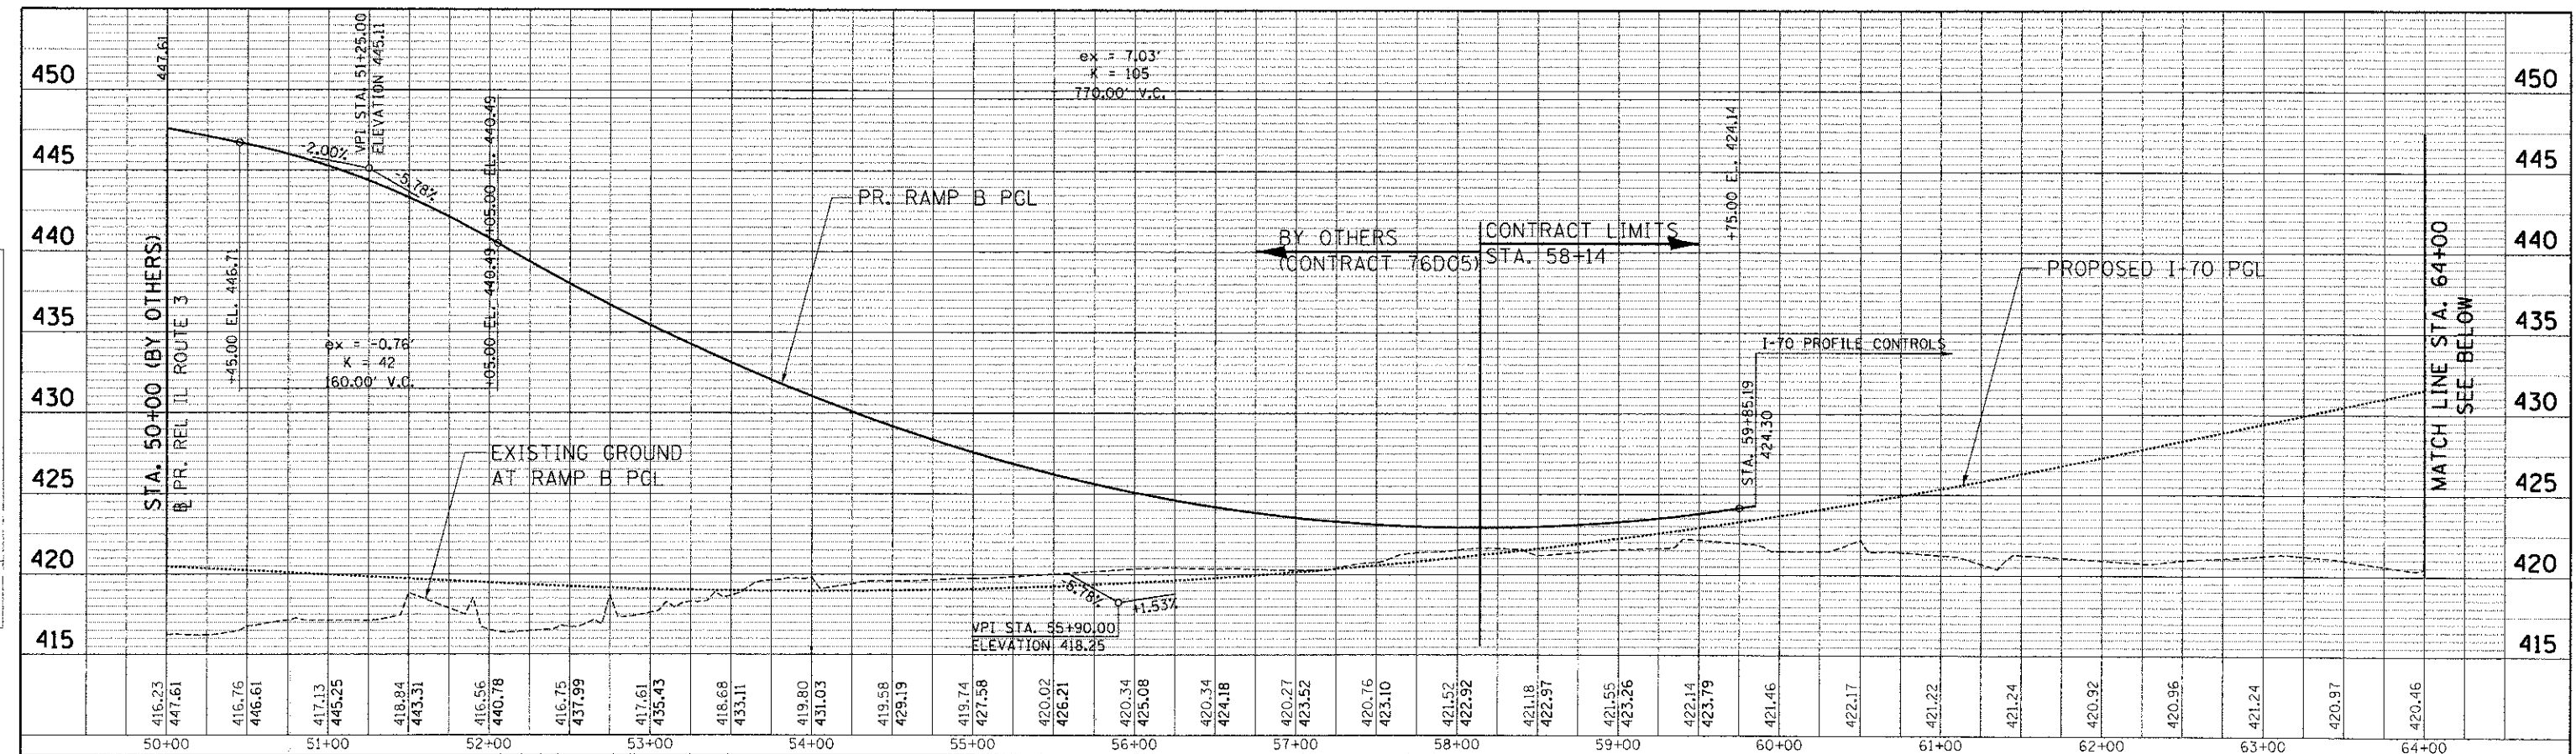

FILE NAME =	USER NAME = #USER#	DESIGNED - JB	REVISED -	STATE OF ILLINOIS DEPARTMENT OF TRANSPORTATION I-70 CONNECTION	PROPOSED RAMP B ROADWAY PROFILE STA. 50+00 TO STA. 72+28	F.A.P. RTE. 998	SECTION 82-1R	COUNTY ST. CLAIR	TOTAL SHEETS 294	SHEET NO. 48
#FILE#	PL07 SCALE = #SCALE#	DRAWN - JB	REVISED -			CONTRACT NO. 76C43				
	PL07 DATE = #DATE#	CHECKED - ACL	REVISED -							
		DATE - 06/29/12	REVISED -							

SCALE: HORIZ. 1"=50' VERT. 1"=5'

6-27-2012 9:48:06
 \\FS-0044\AR\VAL\J.D-TRANS.07\2222\30889-00\CIVIL\CAD\99 ALL CONTRACTS\ADMIN\SHETS\CONTRACT 08\08CONN-00-9H-PROP1-9800.DGN

TENG TENG & ASSOCIATES, INC.
 ENGINEERS/ARCHITECTS/PLANNERS
 CHICAGO, ILLINOIS