


\S:\PROJECTS\99-MOTIF\I-70\DRAWING\99-MOTIF-I-70-TRAFFIC\99-MOTIF-I-70-TRAFFIC-01.DWG
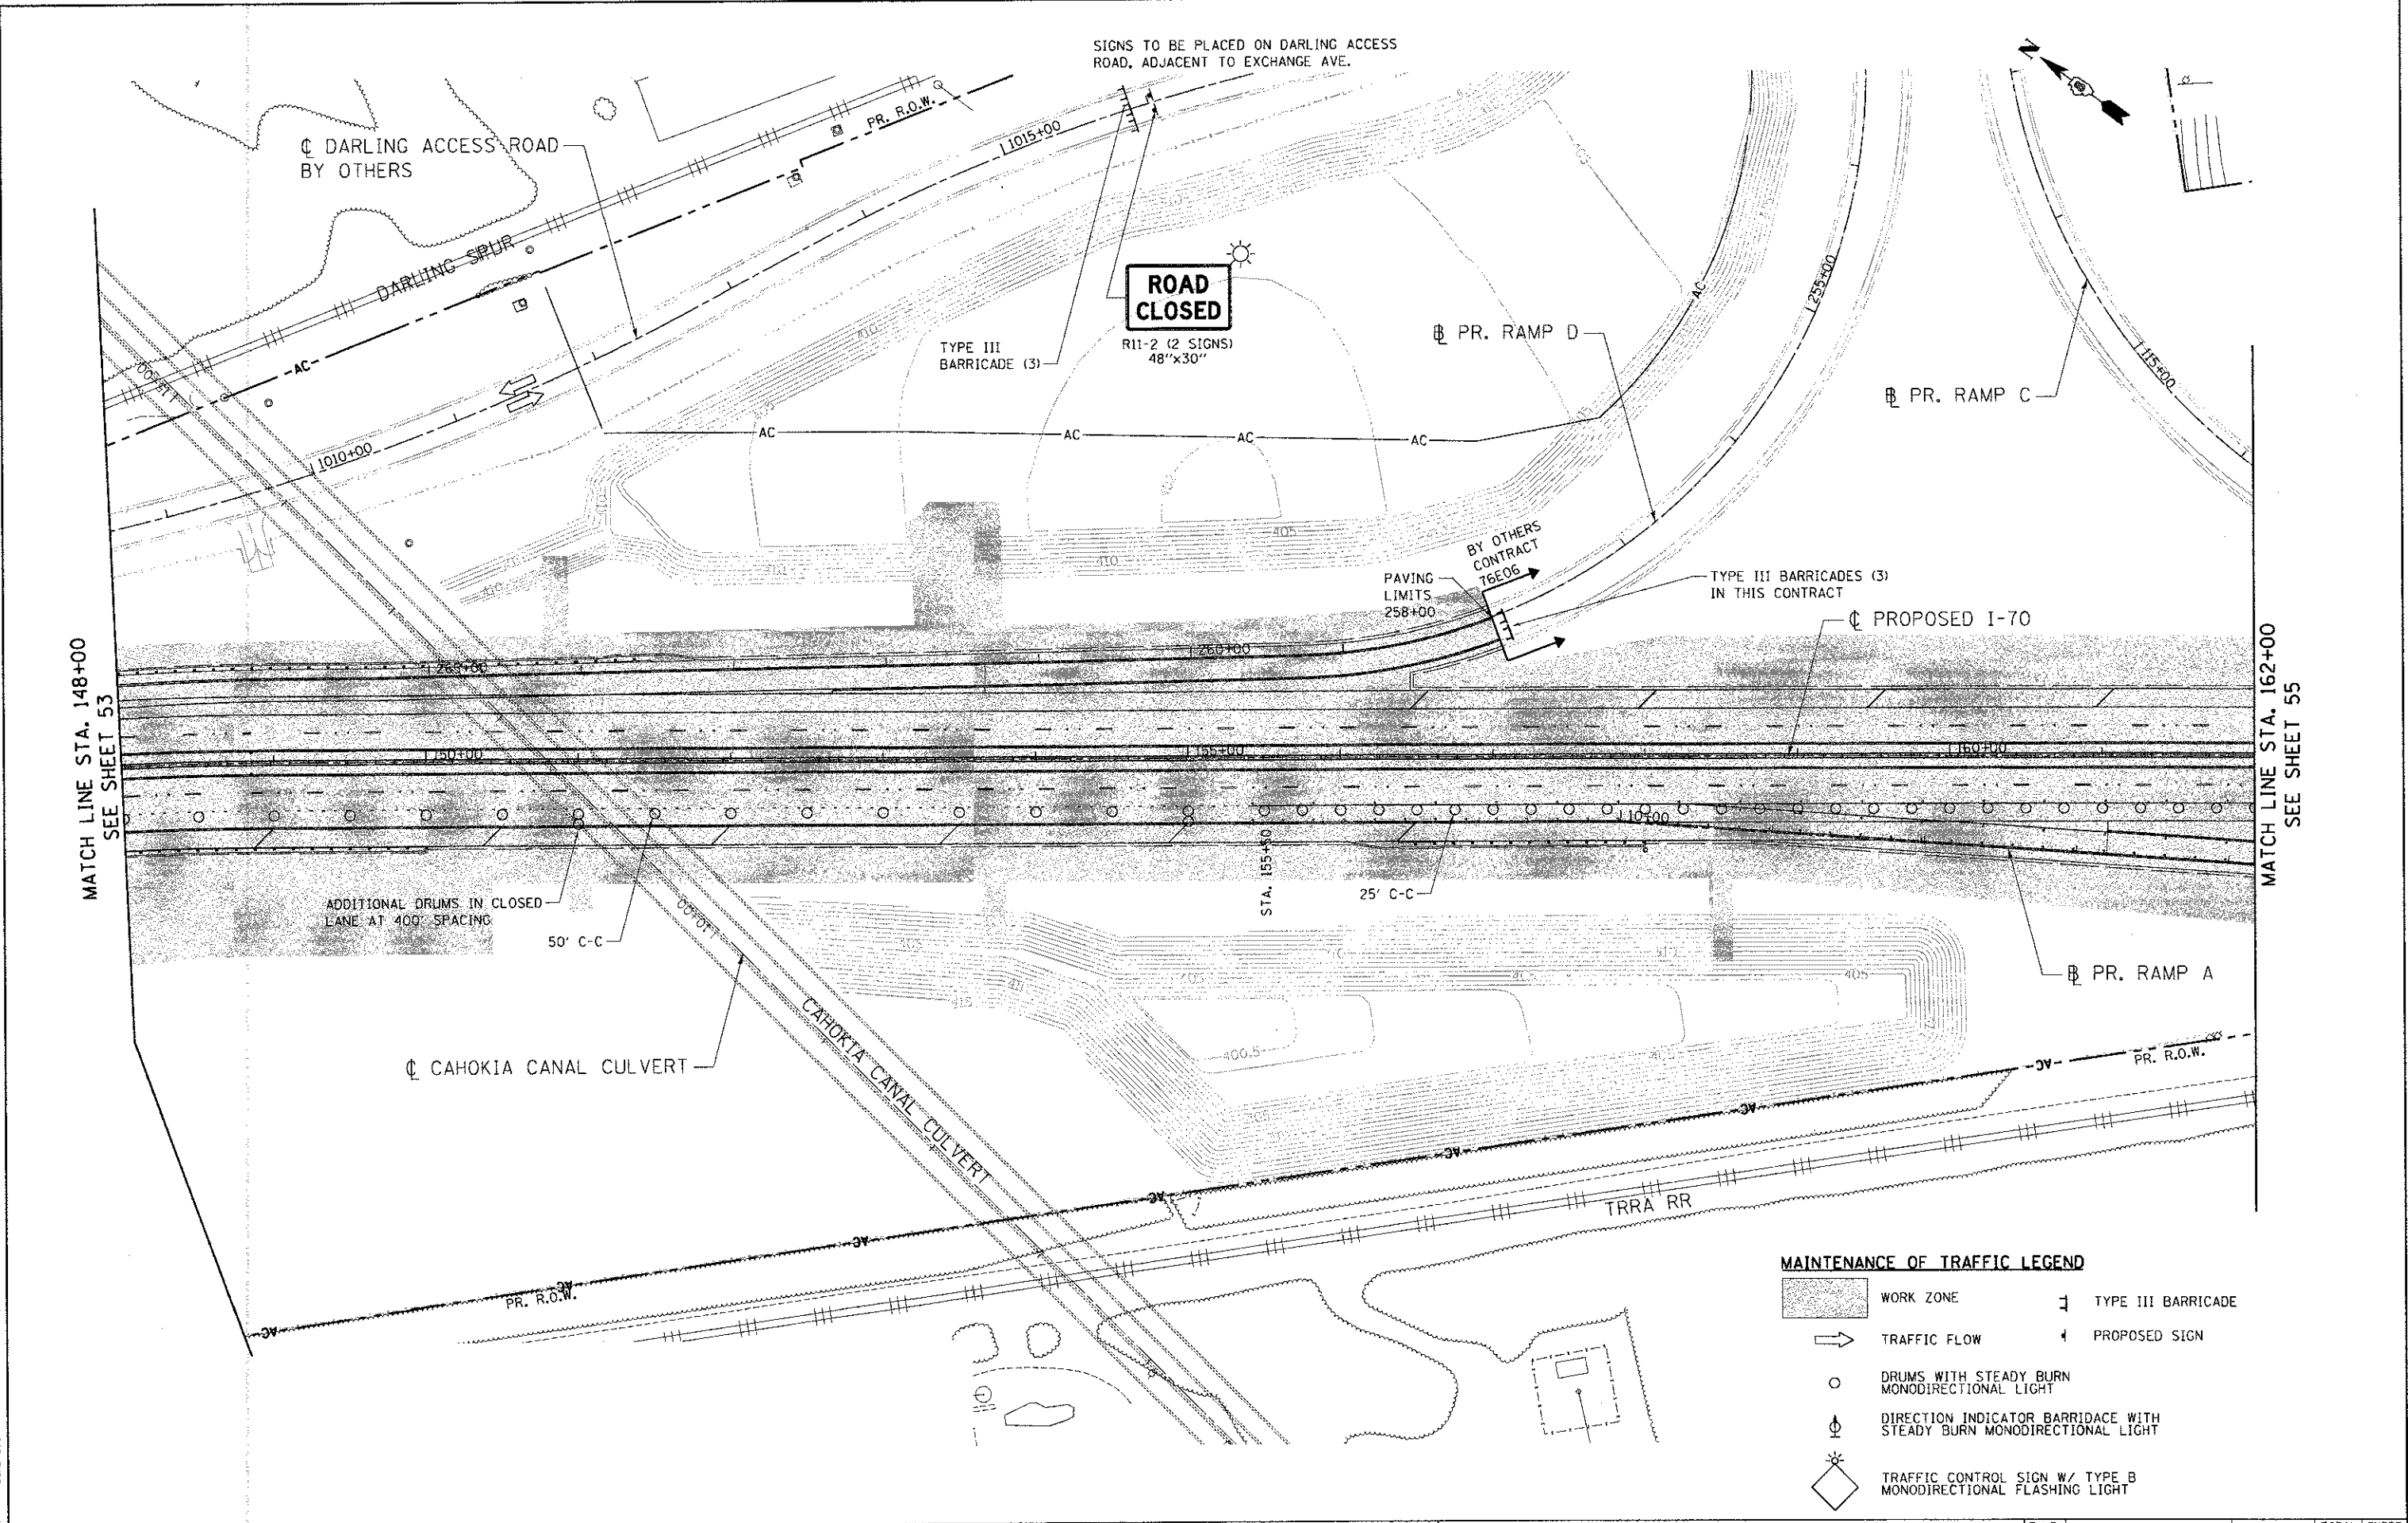

MAINTENANCE OF TRAFFIC LEGEND

	WORK ZONE		TYPE III BARRICADE
	TRAFFIC FLOW		PROPOSED SIGN
	DRUMS WITH STEADY BURN MONODIRECTIONAL LIGHT		
	DIRECTION INDICATOR BARRICADE WITH STEADY BURN MONODIRECTIONAL LIGHT		
	TRAFFIC CONTROL SIGN W/ TYPE B MONODIRECTIONAL FLASHING LIGHT		

FILE NAME = \$FILEL\$	USER NAME = \$USER\$	DESIGNED - JB	REVISED -	STATE OF ILLINOIS DEPARTMENT OF TRANSPORTATION I-70 CONNECTION	PROPOSED I-70 SUGGESTED STAGING, MAINTENANCE OF TRAFFIC STA. 148+00 TO STA. 162+00		F.A.P. RTE. 998	SECTION 82-1R	COUNTY ST. CLAIR	TOTAL SHEETS 294	SHEET NO. 54	
	PLOT SCALE = \$SCALE\$	DRAWN - JB	REVISED -		SCALE: 1"=50'	SHEET NO. 4 OF 7 SHEETS	STA. TO STA.	FED. ROAD DIST. NO.	ILLINOIS FED. AID PROJECT	CONTRACT NO. 76C43		
	PLOT DATE = \$DATE\$	CHECKED - ACL	REVISED -									
		DATE - 06/29/12	REVISED -									

