


PLAN	SURVEYED	BY	DATE
	ALIGNED		
	NOTE BOOK		
	NO.		

PROFILE	SURVEYED	BY	DATE
	GRADES CHECKED		
	NOTE BOOK		
	NO.		

BONDHOLD 6-27-2012, 9:46:58 \\FS-2014\MYMAIL\J.D-TRANS\07\2202\28666-08\CIVIL\CAD\99 ALL CONTRACTS\CONNSHEETS\CONTRACT 08\08CONR-08-SHT-DRAINAGE1-19028.DGN

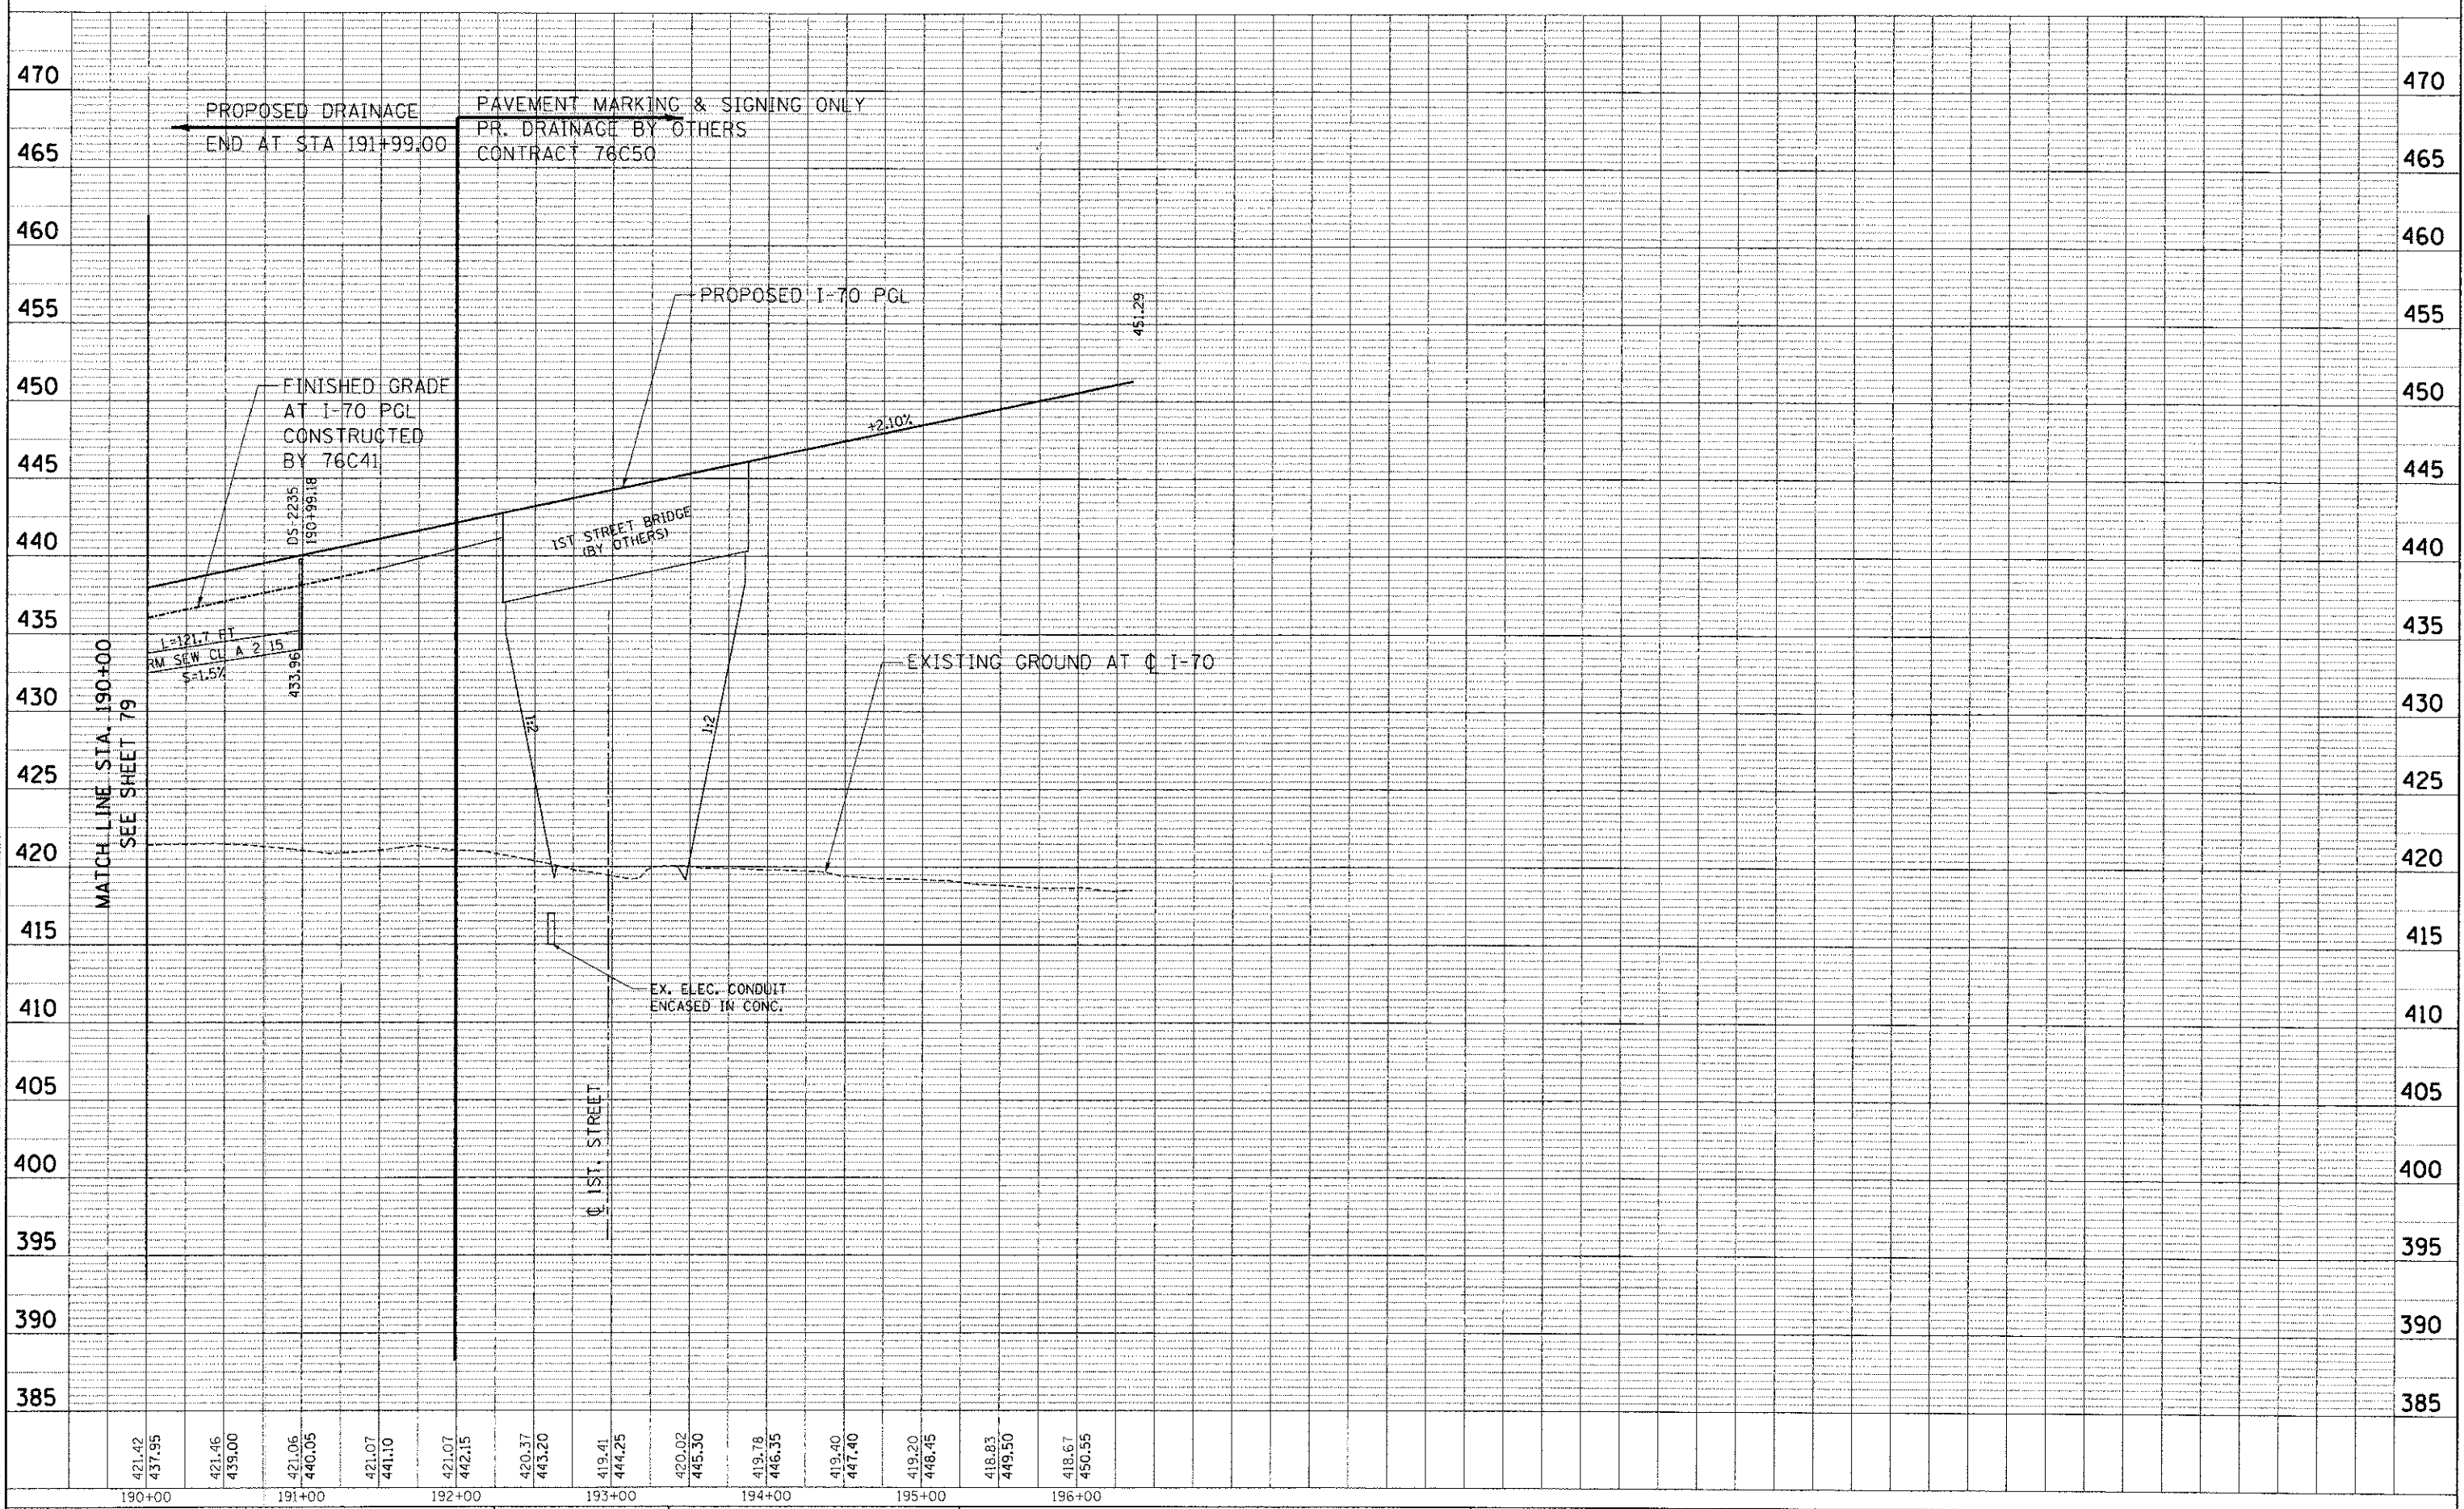

FILE NAME =	USER NAME = #USER#	DESIGNED - MDN	REVISED -	STATE OF ILLINOIS DEPARTMENT OF TRANSPORTATION I-70 CONNECTION	PROPOSED I-70 DRAINAGE PROFILE STA. 190+00 TO TRI-LEVEL		F.A.P. RTE.	SECTION	COUNTY	TOTAL SHEETS	SHEET NO.
#FILE#	PILOT SCALE = #SCALE#	DRAWN - MDN	REVISED -		998	82-IR	ST. CLAIR	294	80		
PILOT DATE = #DATE#	DATE - 06/29/12	CHECKED - TKL	REVISED -		CONTRACT NO. 76C43						
		DATE - 06/29/12	REVISED -		FED. ROAD DIST. NO. ILLINOIS FED. AID PROJECT						



SCALE: HORIZ. 1"=50' VERT. 1"=5' STA. TO STA.