


DATE: _____ BY: _____
 CHECKED: _____
 DRAWN: _____
 PROJECT: _____
 SHEET NO. _____ OF _____ SHEETS
 CONTRACT NO. _____

DATE: _____ BY: _____
 CHECKED: _____
 DRAWN: _____
 PROJECT: _____
 SHEET NO. _____ OF _____ SHEETS
 CONTRACT NO. _____

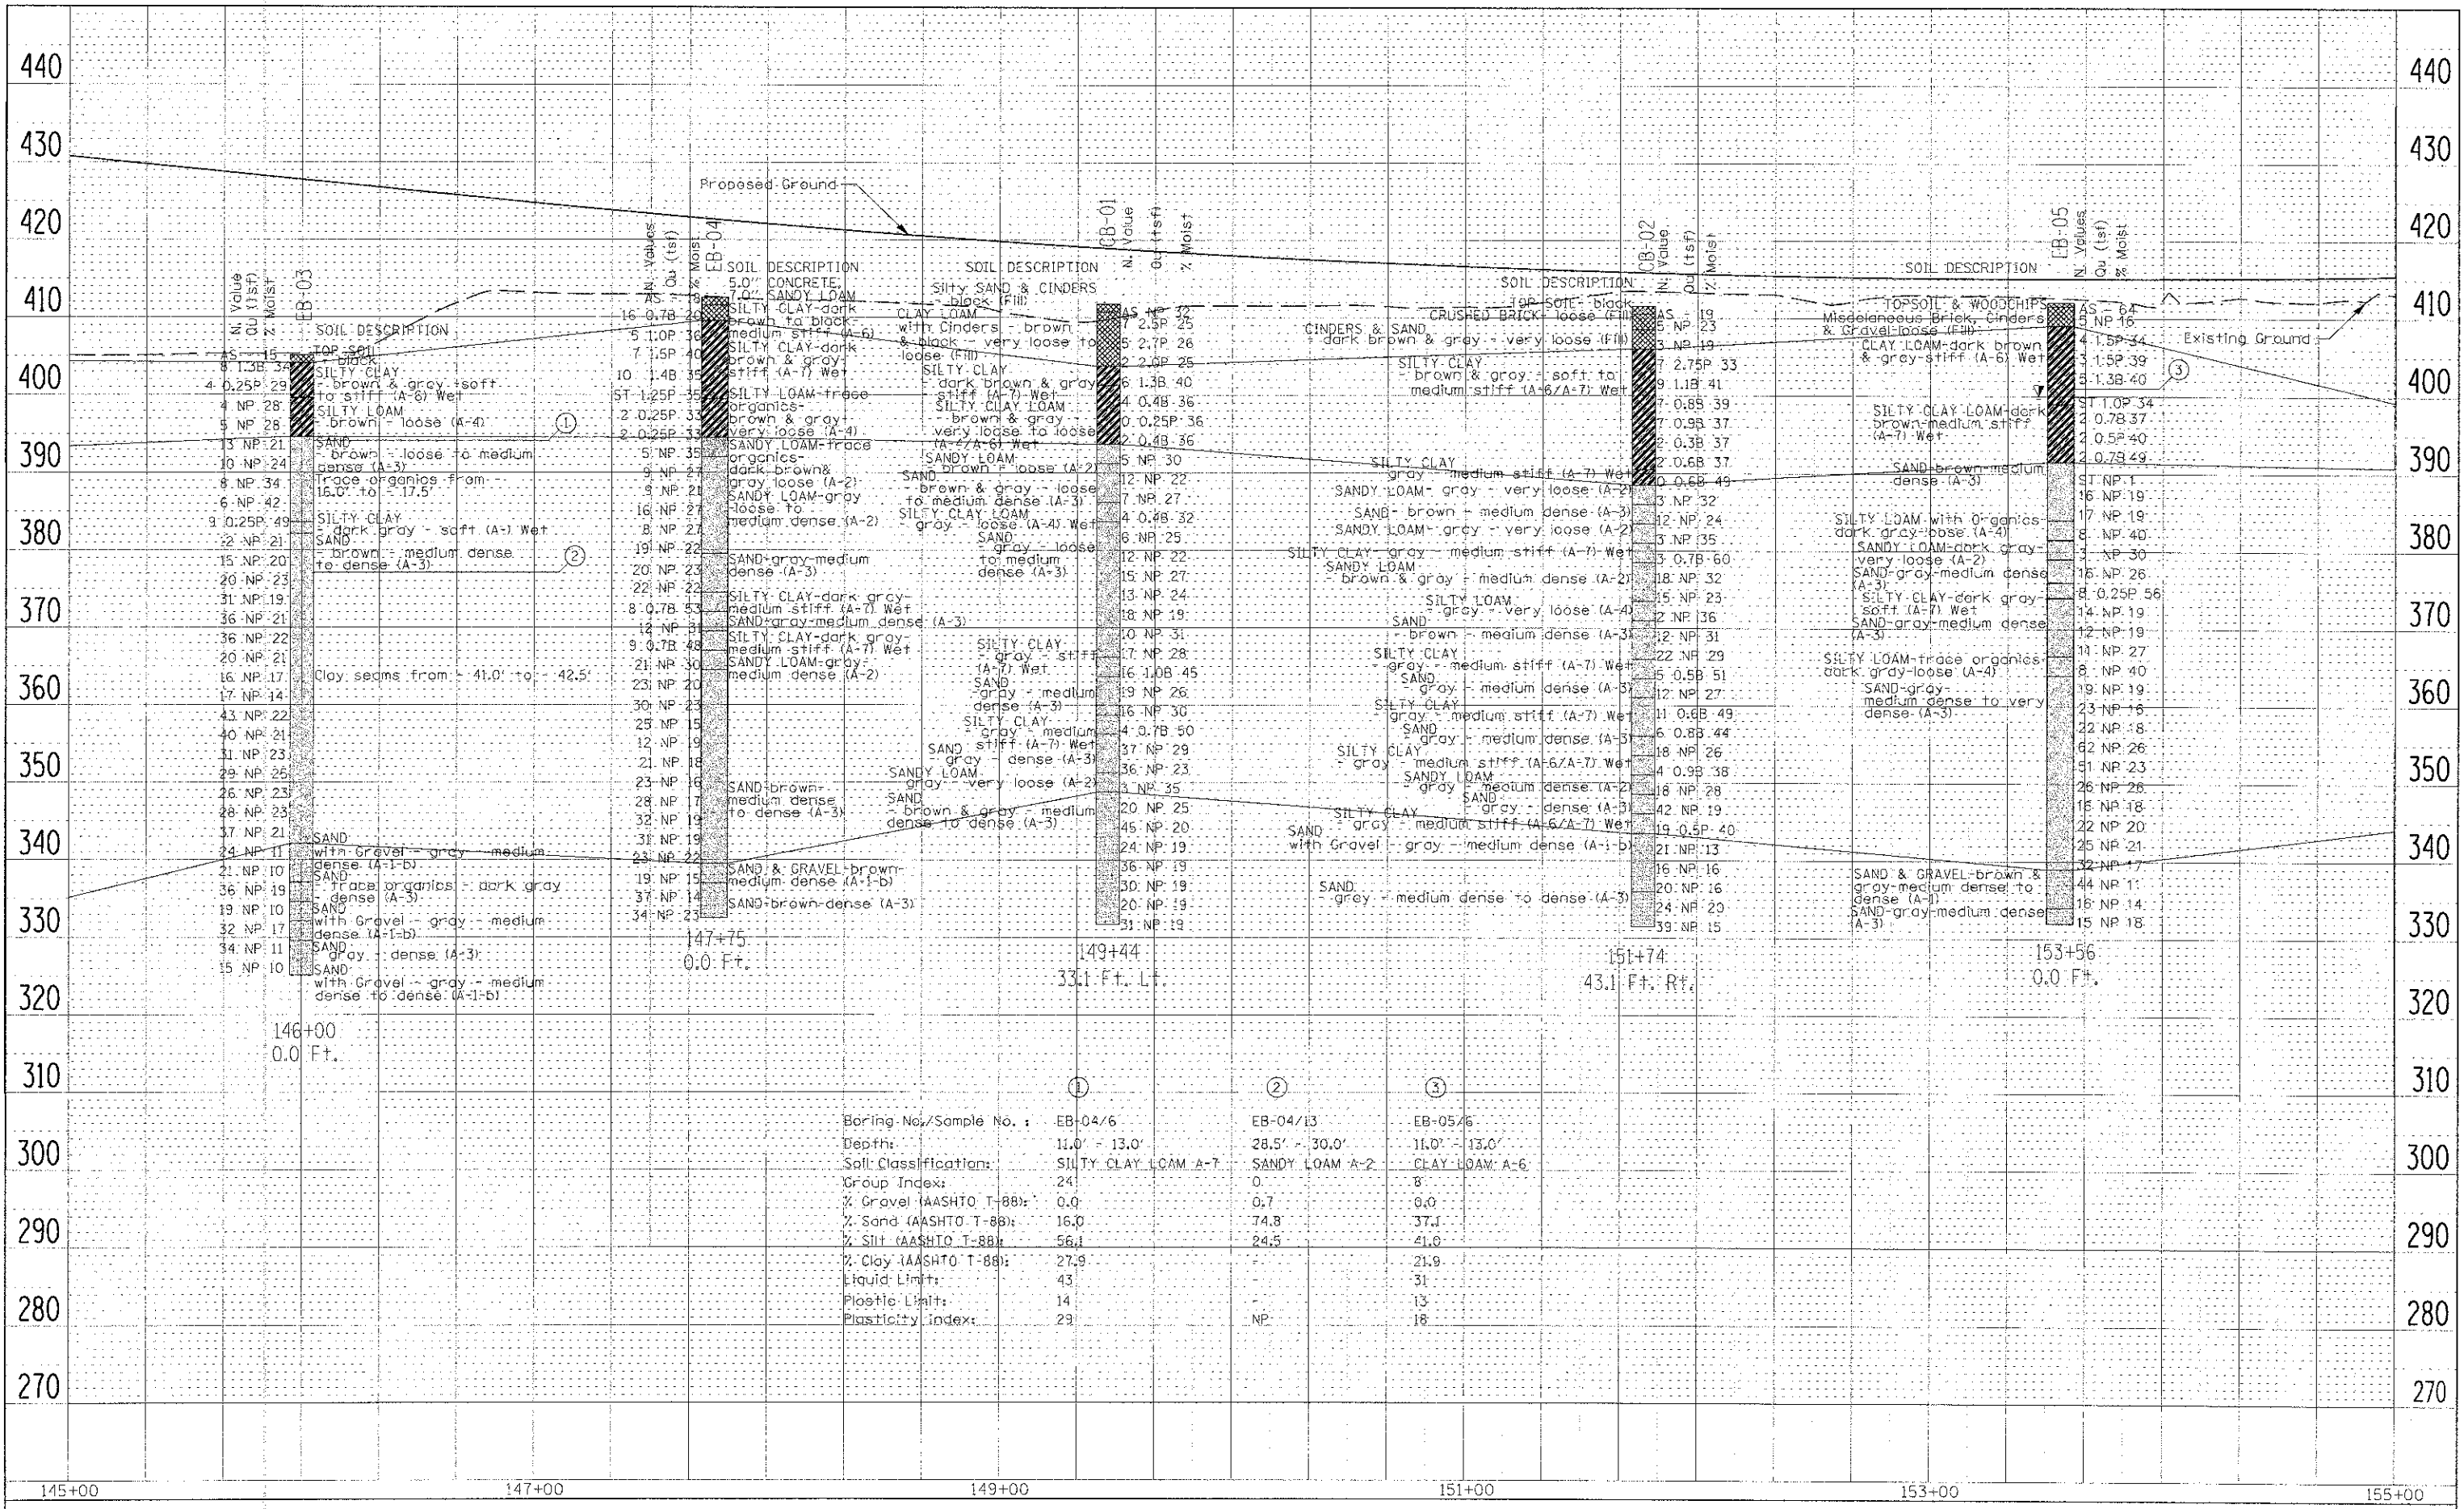

Boring No./Sample No.	EB-04/6	EB-04/13	EB-05/6
Depth:	11.0' - 13.0'	28.5' - 30.0'	11.0' - 13.0'
Soil Classification:	SILTY CLAY LOAM A-7	SANDY LOAM A-2	CLAY LOAM A-6
Group Index:	24	0	8
% Gravel (AASHTO T-88):	0.0	0.7	0.0
% Sand (AASHTO T-88):	16.0	74.8	37.1
% Silt (AASHTO T-88):	56.1	24.5	41.0
% Clay (AASHTO T-88):	27.9		21.9
Liquid Limit:	43		31
Plastic Limit:	14		13
Plasticity Index:	29	NP	18