
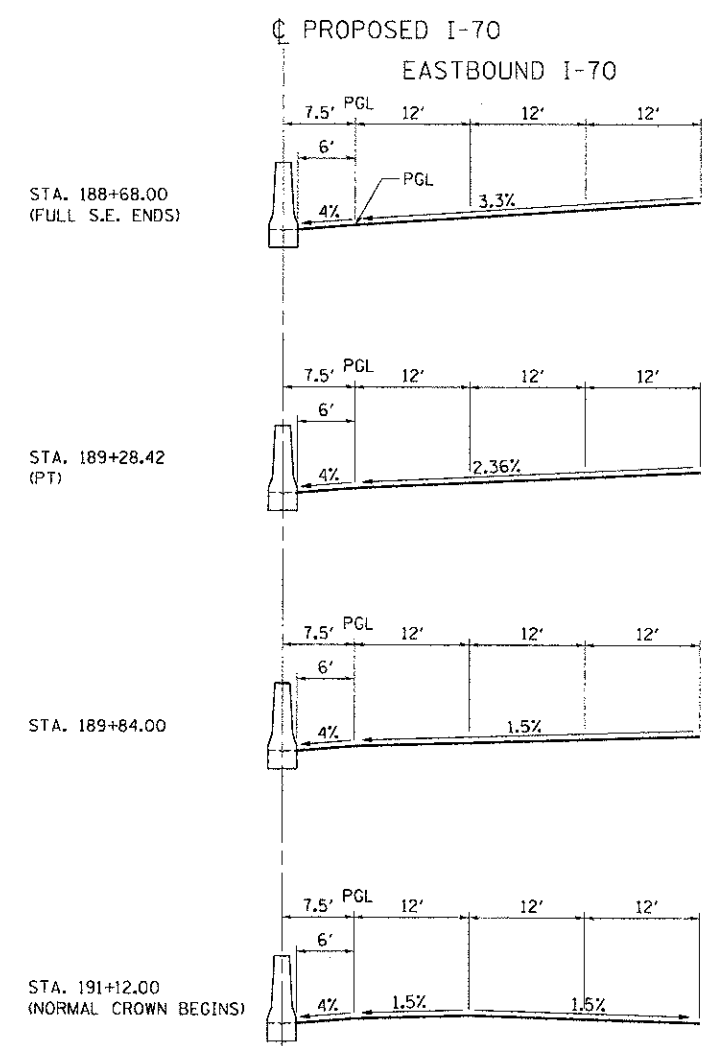


SUBCONTRACTOR'S WORK SHALL BE SUBJECT TO THE TERMS AND CONDITIONS OF THE STANDARD SPECIFICATIONS FOR PUBLIC WORKS, ILLINOIS, EDITION 1980, AS AMENDED, AND THE SUPPLEMENTAL SPECIFICATIONS TO THE STANDARD SPECIFICATIONS FOR PUBLIC WORKS, ILLINOIS, EDITION 1980, AS AMENDED.

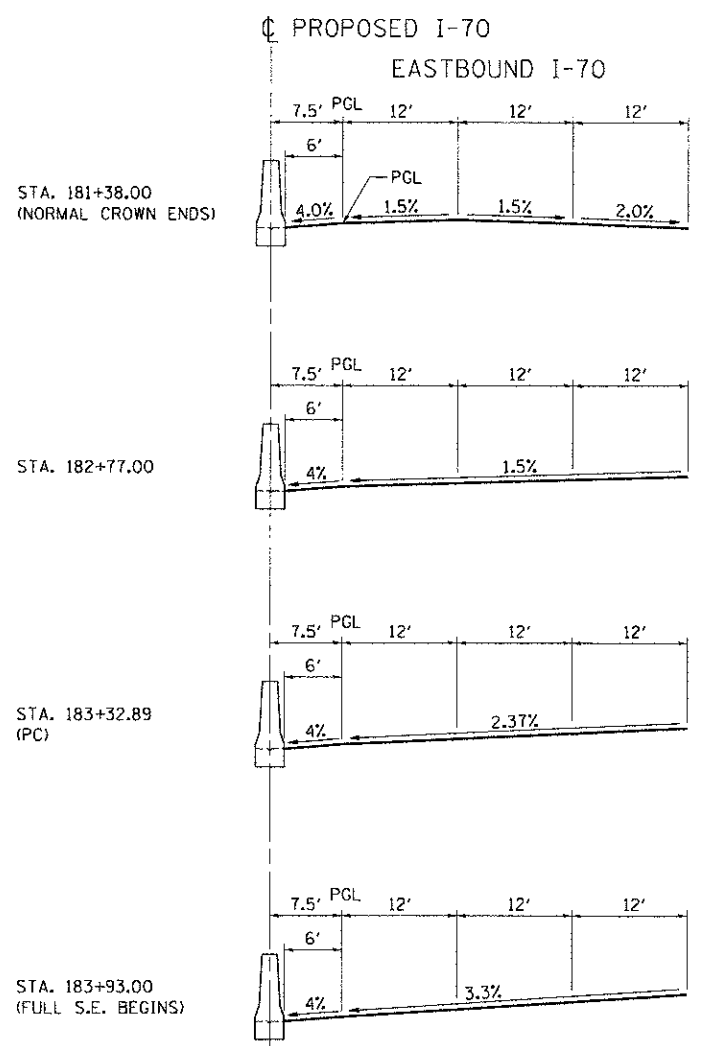

NOTE:  
 RAMP B NOT SHOWN, SEE GORE DETAILS FOR RAMP B ELEVATIONS.

FILE NAME =	USER NAME = #USER#	DESIGNED - JB	REVISED -
#FILEL#		DRAWN - JFS	REVISED -
PLOT SCALE = #SCALE#		CHECKED - ACL	REVISED -
PLOT DATE = #DATE#		DATE - 06/29/12	REVISED -

**STATE OF ILLINOIS**  
**DEPARTMENT OF TRANSPORTATION**  
 I-70 CONNECTION

**PROPOSED I-70**  
**EASTBOUND SUPER ELEVATIONS TRANSITION**  
**GRAPHIC 2**

F.A.P. RTE. 998	SECTION 82-1R	COUNTY ST. CLAIR	TOTAL SHEETS 294	SHEET NO. 124
CONTRACT NO. 76C43				FED. ROAD DIST. NO. ILLINOIS FED. AID PROJECT

SCALE: N.T.S.      SHEET NO. 2 OF 3 SHEETS      STA.      TO STA.