


FINAL SURVEY	SURVEYED	BY	DATE
NOTE BOOK	NO. _____		
	AREAS CHECKED		
	TEMPLATES		

ORIGINAL SURVEY	SURVEYED	BY	DATE
NOTE BOOK	NO. _____		
	AREAS CHECKED		
	TEMPLATES		

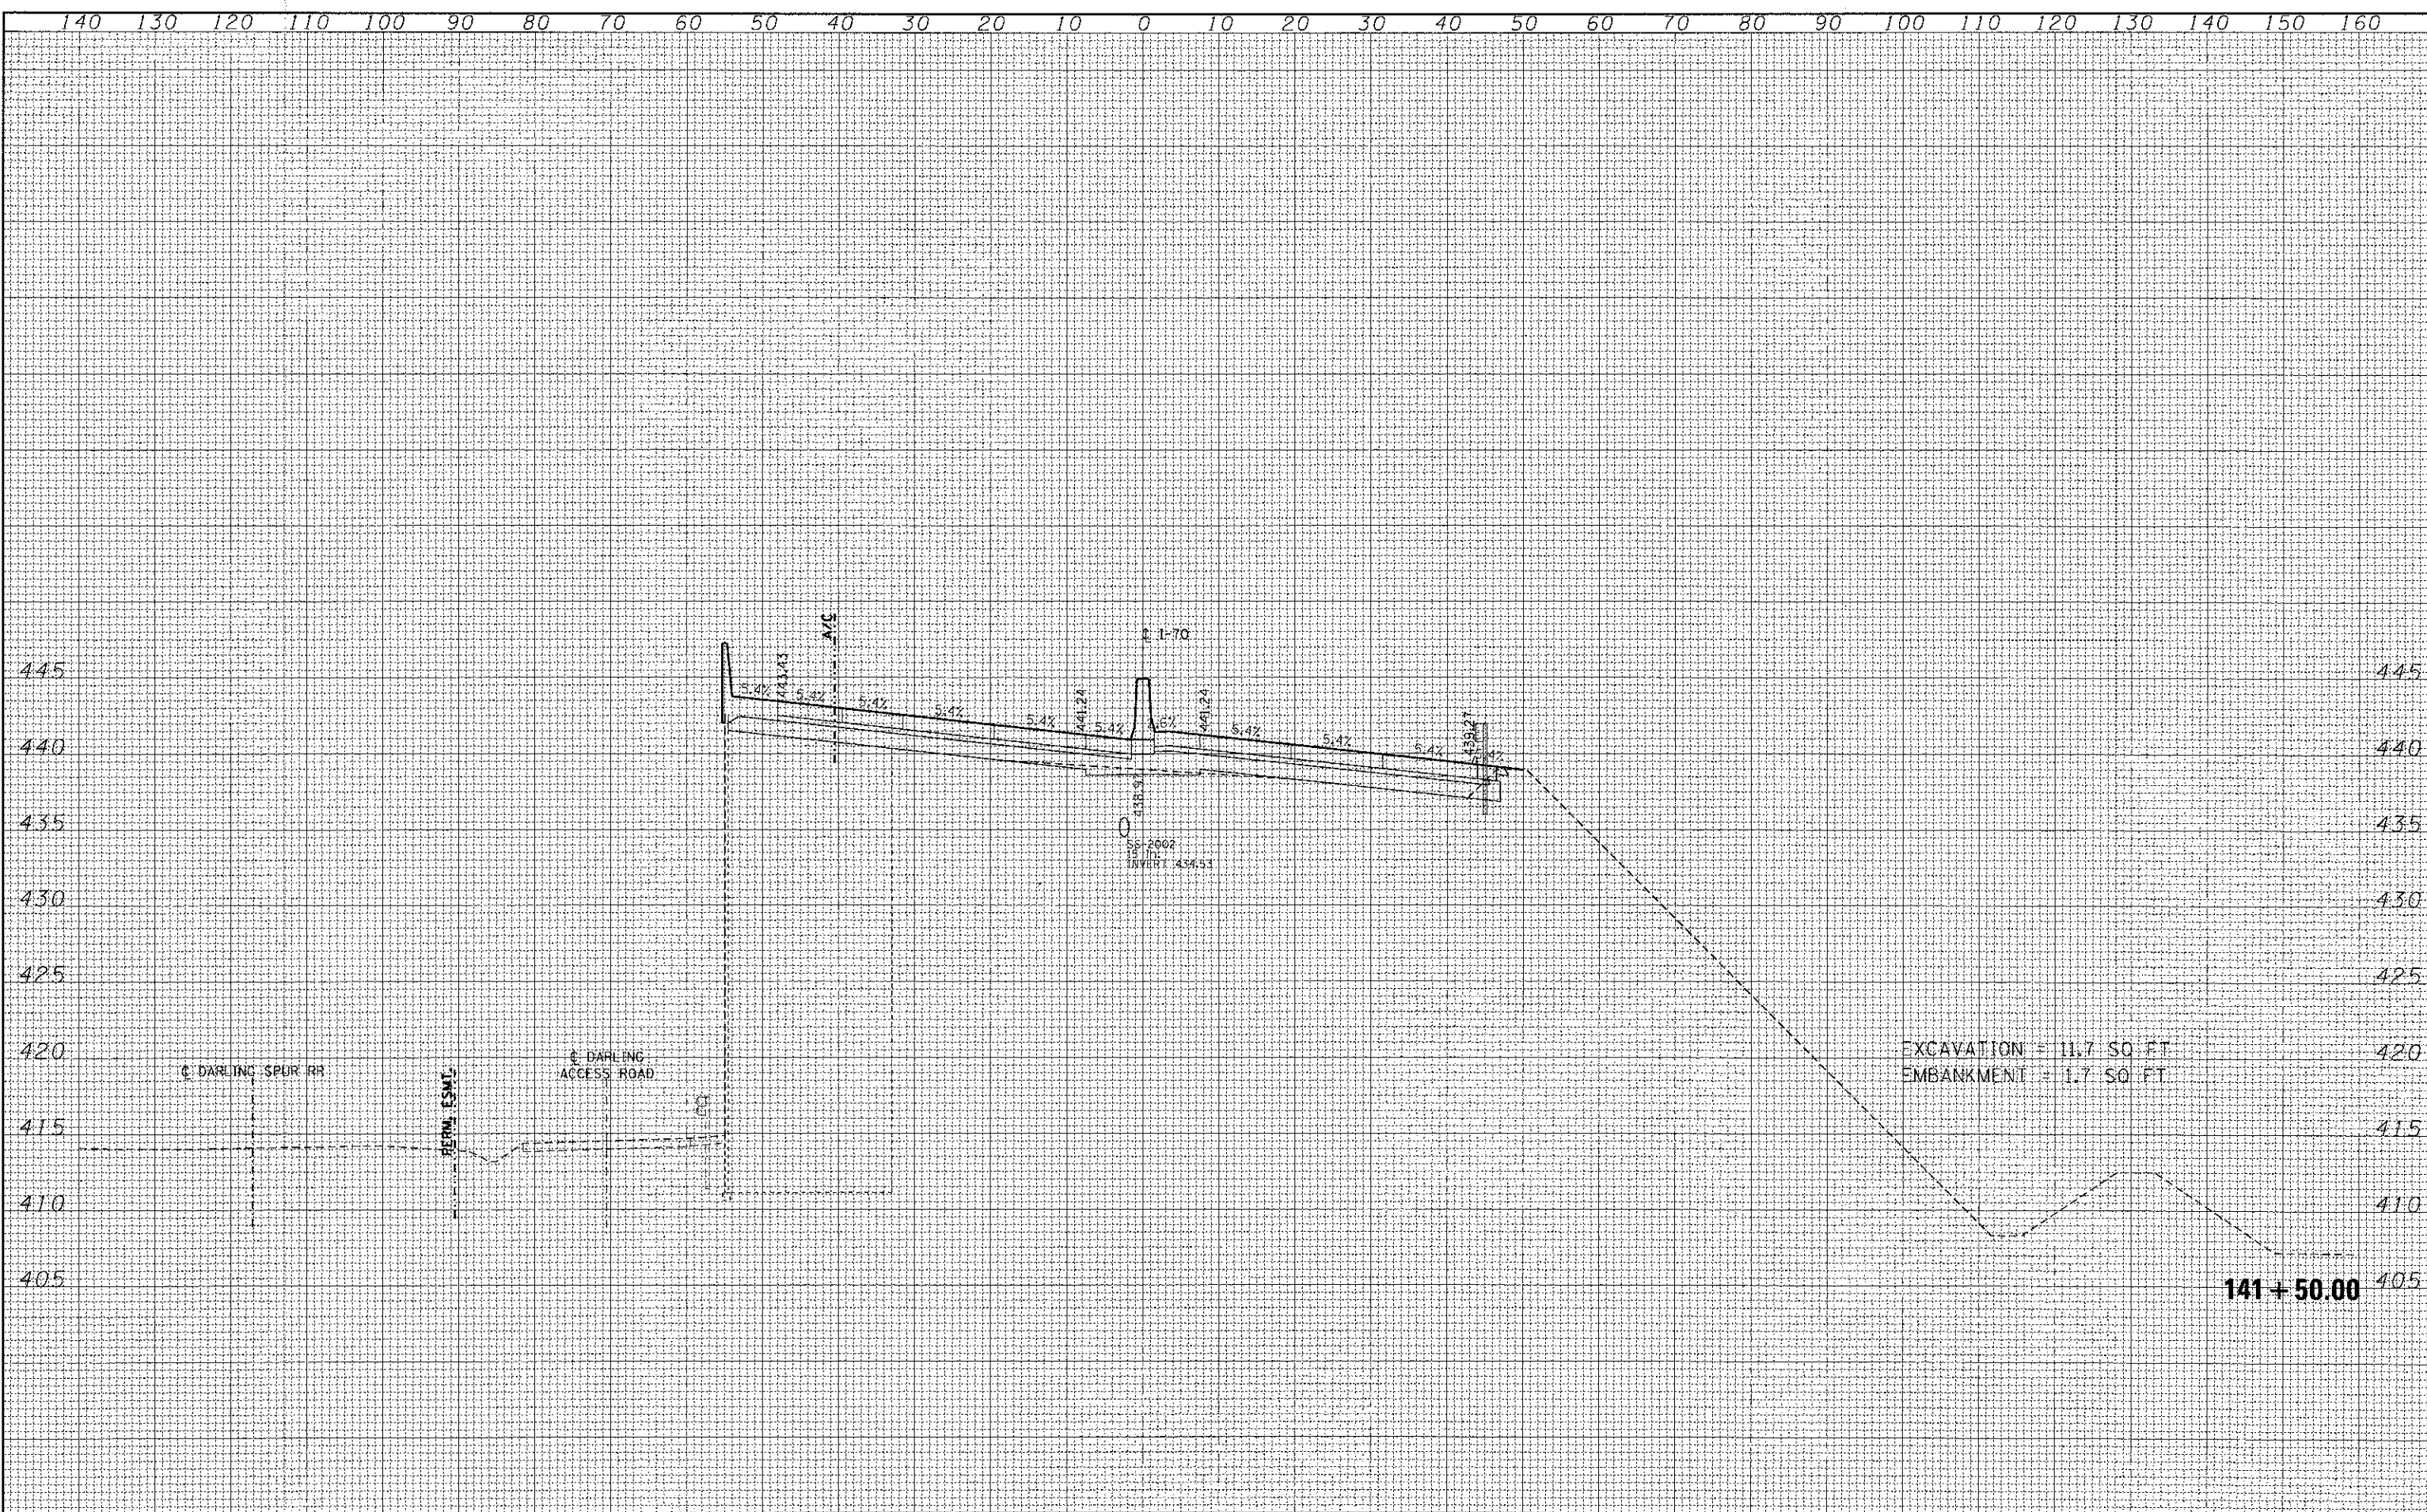

EXCAVATION = 11.7 SO FT
 EMBANKMENT = 1.7 SO FT

141+50.00

FILE NAME =	USER NAME = #USER#	DESIGNED - JB	REVISED -	STATE OF ILLINOIS DEPARTMENT OF TRANSPORTATION	CROSS SECTIONS INTERSTATE 70				F.A. RTE.	SECTION	COUNTY	TOTAL SHEETS	SHEET NO.
#FILE#		DRAWN - AG	REVISED -		SCALE:	SHEET NO.	OF	SHEETS	STA. 141+50.00	TO STA. 141+50.00		294	235
		CHECKED - ACL	REVISED -								CONTRACT NO. 76C43		
		DATE - 06/29/12	REVISED -								ILLINOIS FED. AID PROJECT		