


DATE	
BY	
SURVEYED	
PLOTTED	
DATE	
AREAS	
DICED	
NO.	

DATE	
BY	
SURVEYED	
PLOTTED	
DATE	
AREAS	
DICED	
NO.	

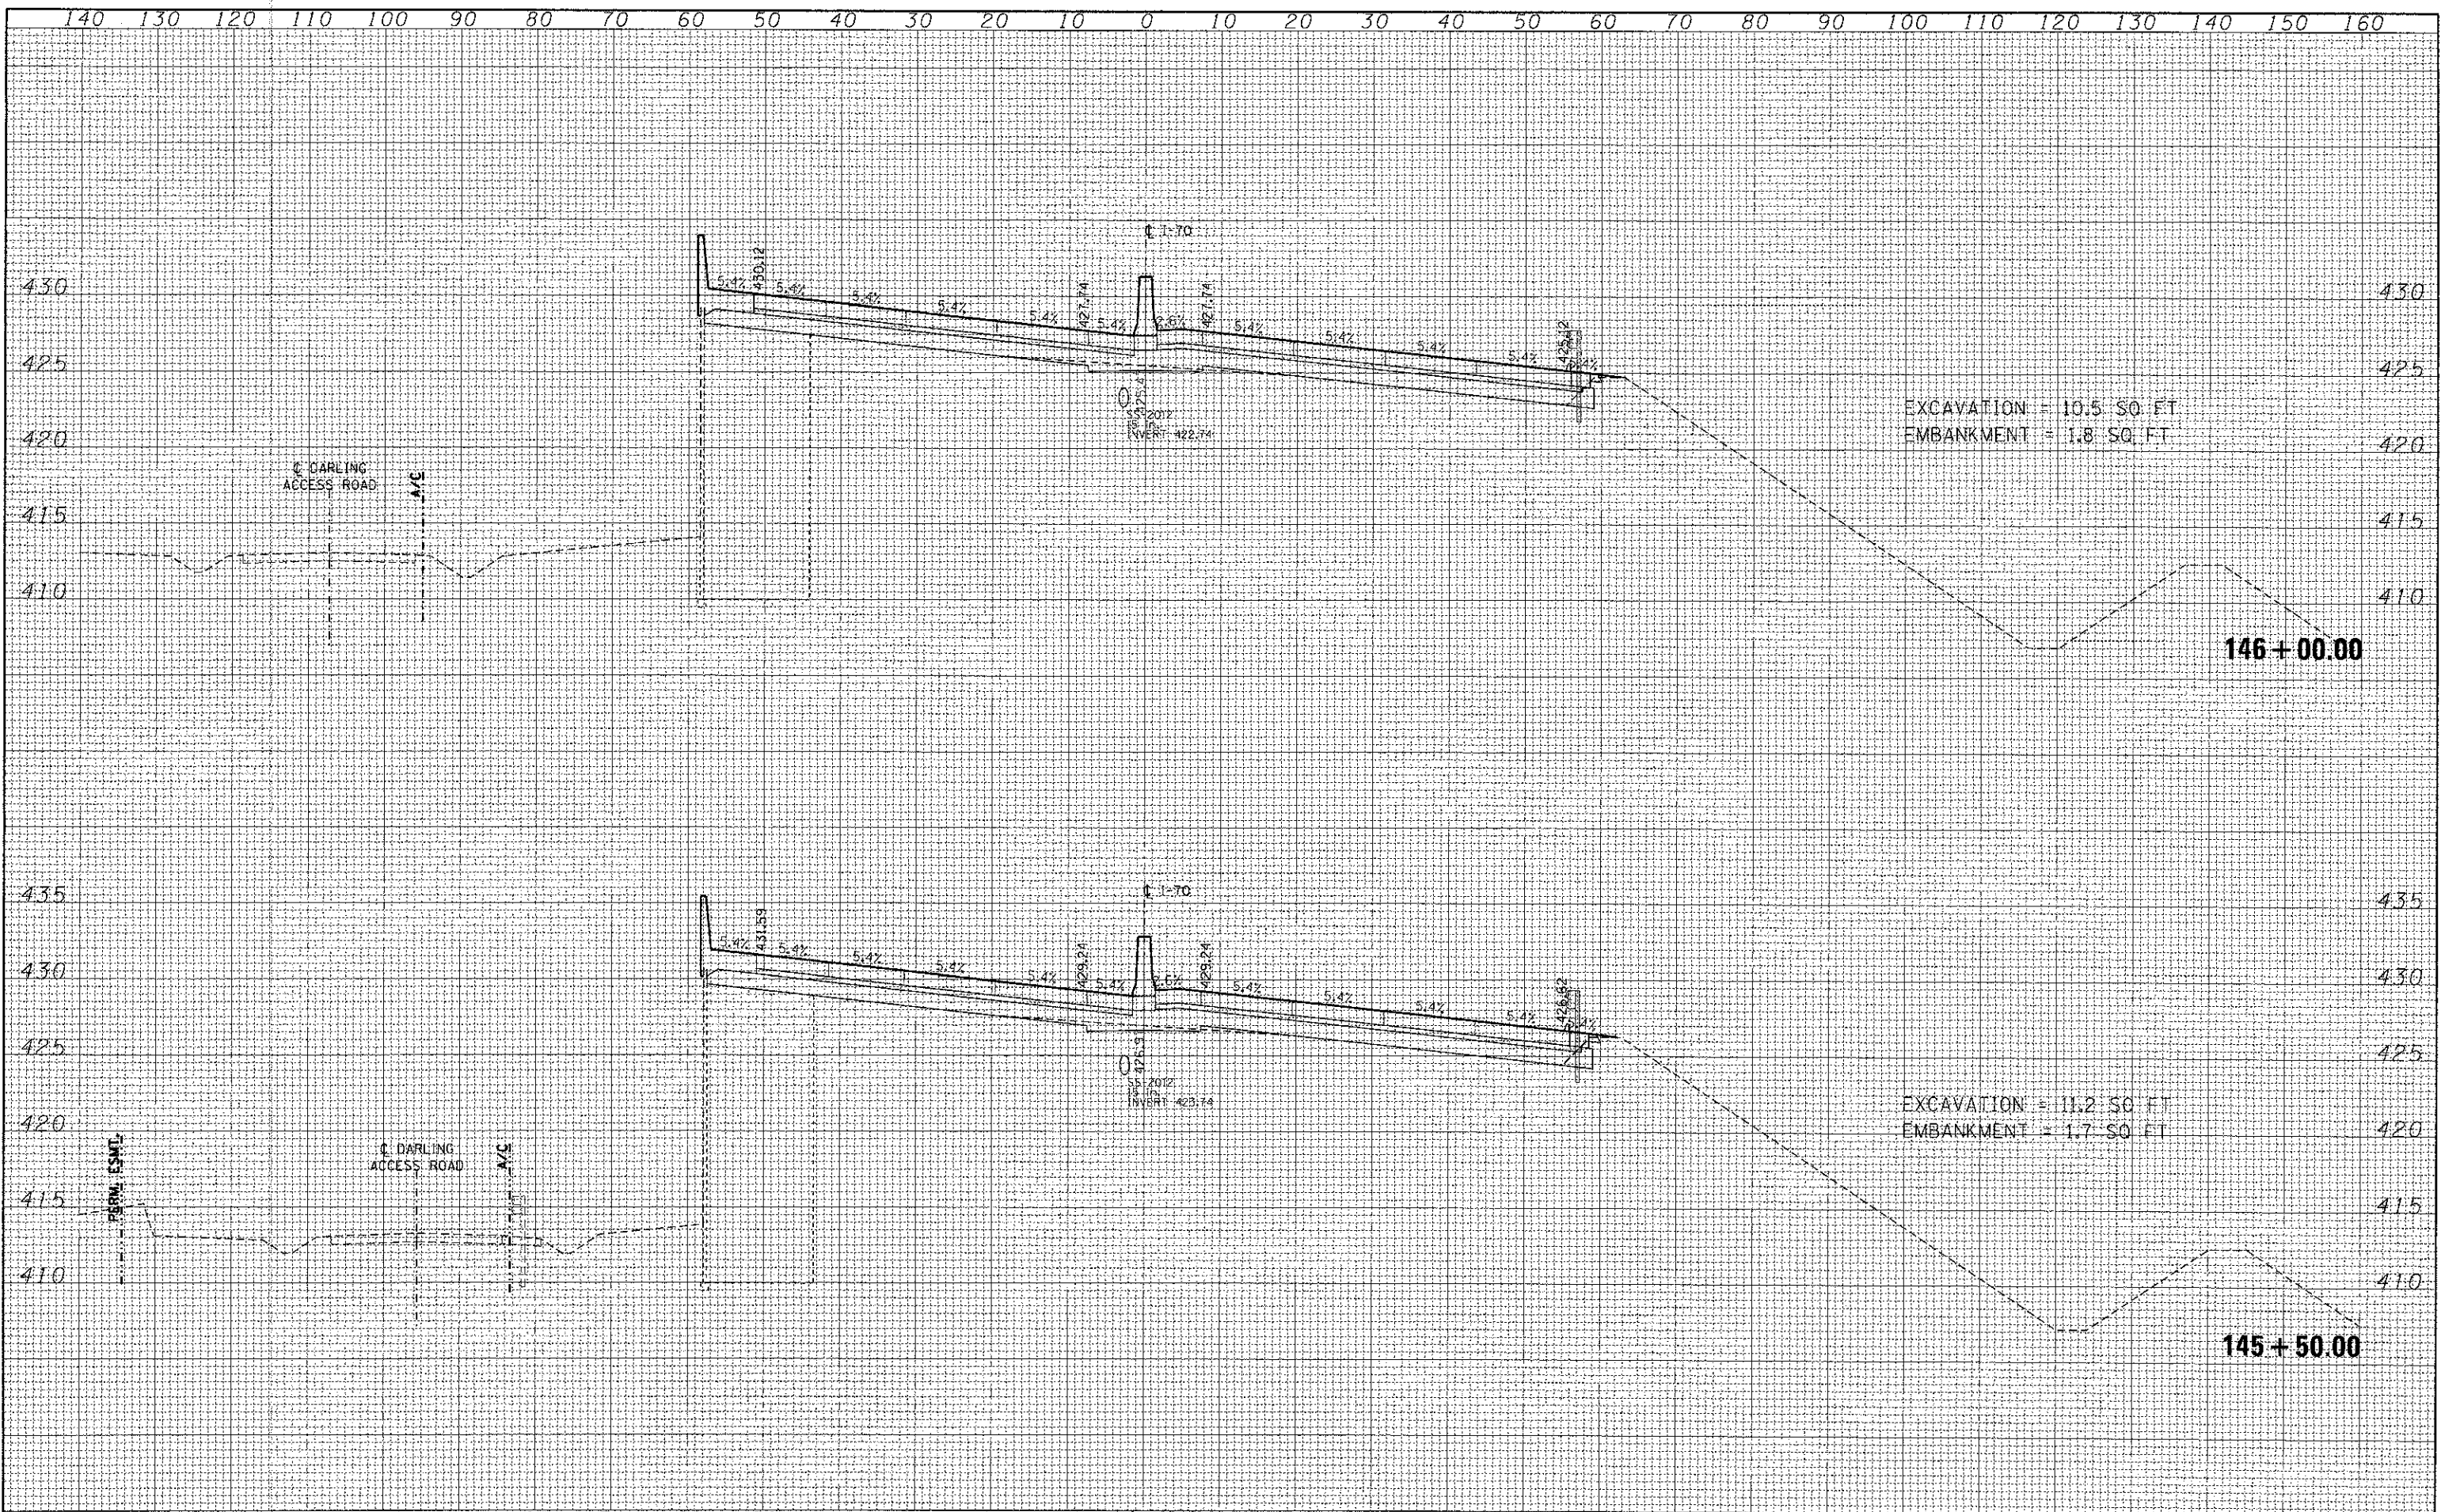

FILE NAME =	USER NAME = #USER#	DESIGNED - JB	REVISED -	STATE OF ILLINOIS DEPARTMENT OF TRANSPORTATION	CROSS SECTIONS INTERSTATE 70				F.A. RTE.	SECTION	COUNTY	TOTAL SHEETS	SHEET NO.
#FILE#		DRAWN - AG	REVISED -		SCALE:	SHEET NO.	OF	SHEETS	STA. 145+50.00	TO STA. 146+00.00		294	241
		CHECKED - ACL	REVISED -										
		DATE - 06/29/12	REVISED -										
											CONTRACT NO. 76C43		
ILLINOIS FED. AID PROJECT													