


DATE	
BY	
SURVEYED	
PLOTTED	
NOTED	
AREAS CHECKED	
NO.	

DATE	
BY	
SURVEYED	
PLOTTED	
NOTED	
AREAS CHECKED	
NO.	

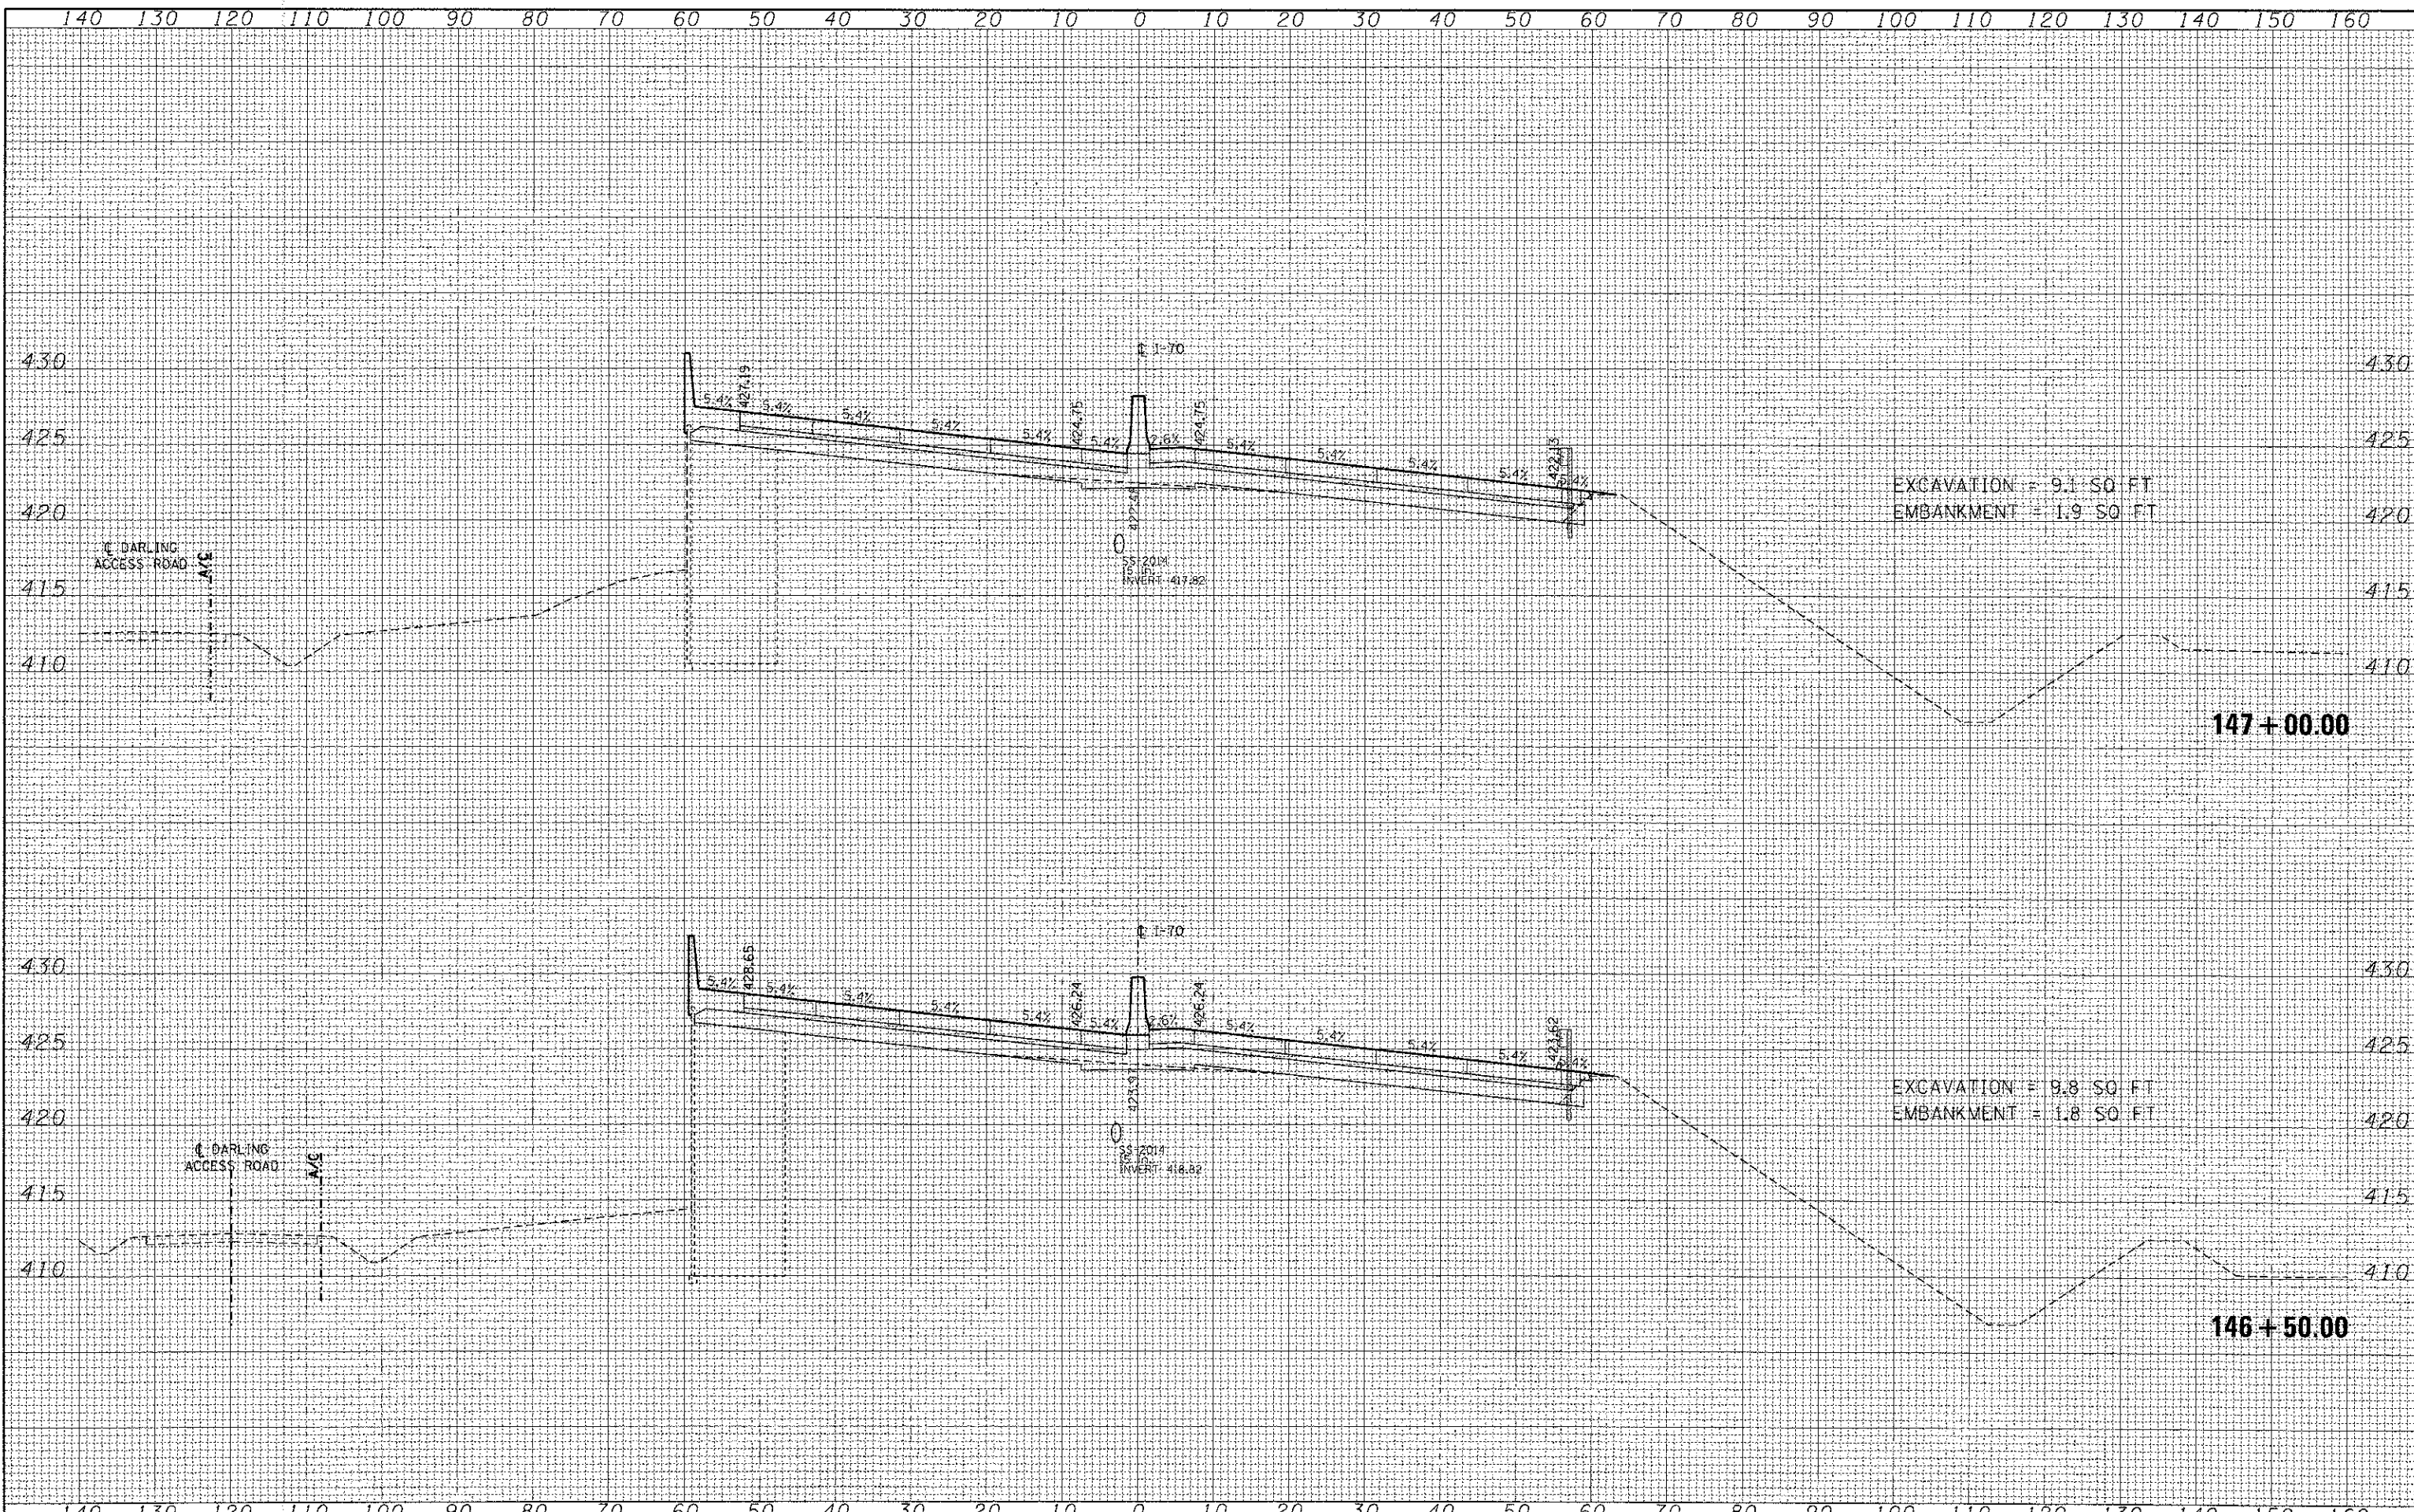

FILE NAME =	USER NAME = #USER#	DESIGNED - JB	REVISED -	STATE OF ILLINOIS DEPARTMENT OF TRANSPORTATION	CROSS SECTIONS		F.A. RTE. SECTION 82-1R COUNTY CONTRACT NO. 76C43 ILLINOIS FED. AID PROJECT	
#FILE#	PLLOT SCALE = #SCALE#	DRAWN - AG	REVISED -		SCALE:	SHEET NO. OF SHEETS		STA. 146+50.00 TO STA. 147+00.00
	PLLOT DATE = #DATE#	CHECKED - ACL	REVISED -					
		DATE - 06/29/12	REVISED -					