


DATE	
BY	
SURVEYED	
DESIGNED	
PLotted	
NOTED	
AREAS	
CHECKED	

DATE	
BY	
SURVEYED	
DESIGNED	
PLotted	
NOTED	
AREAS	
CHECKED	

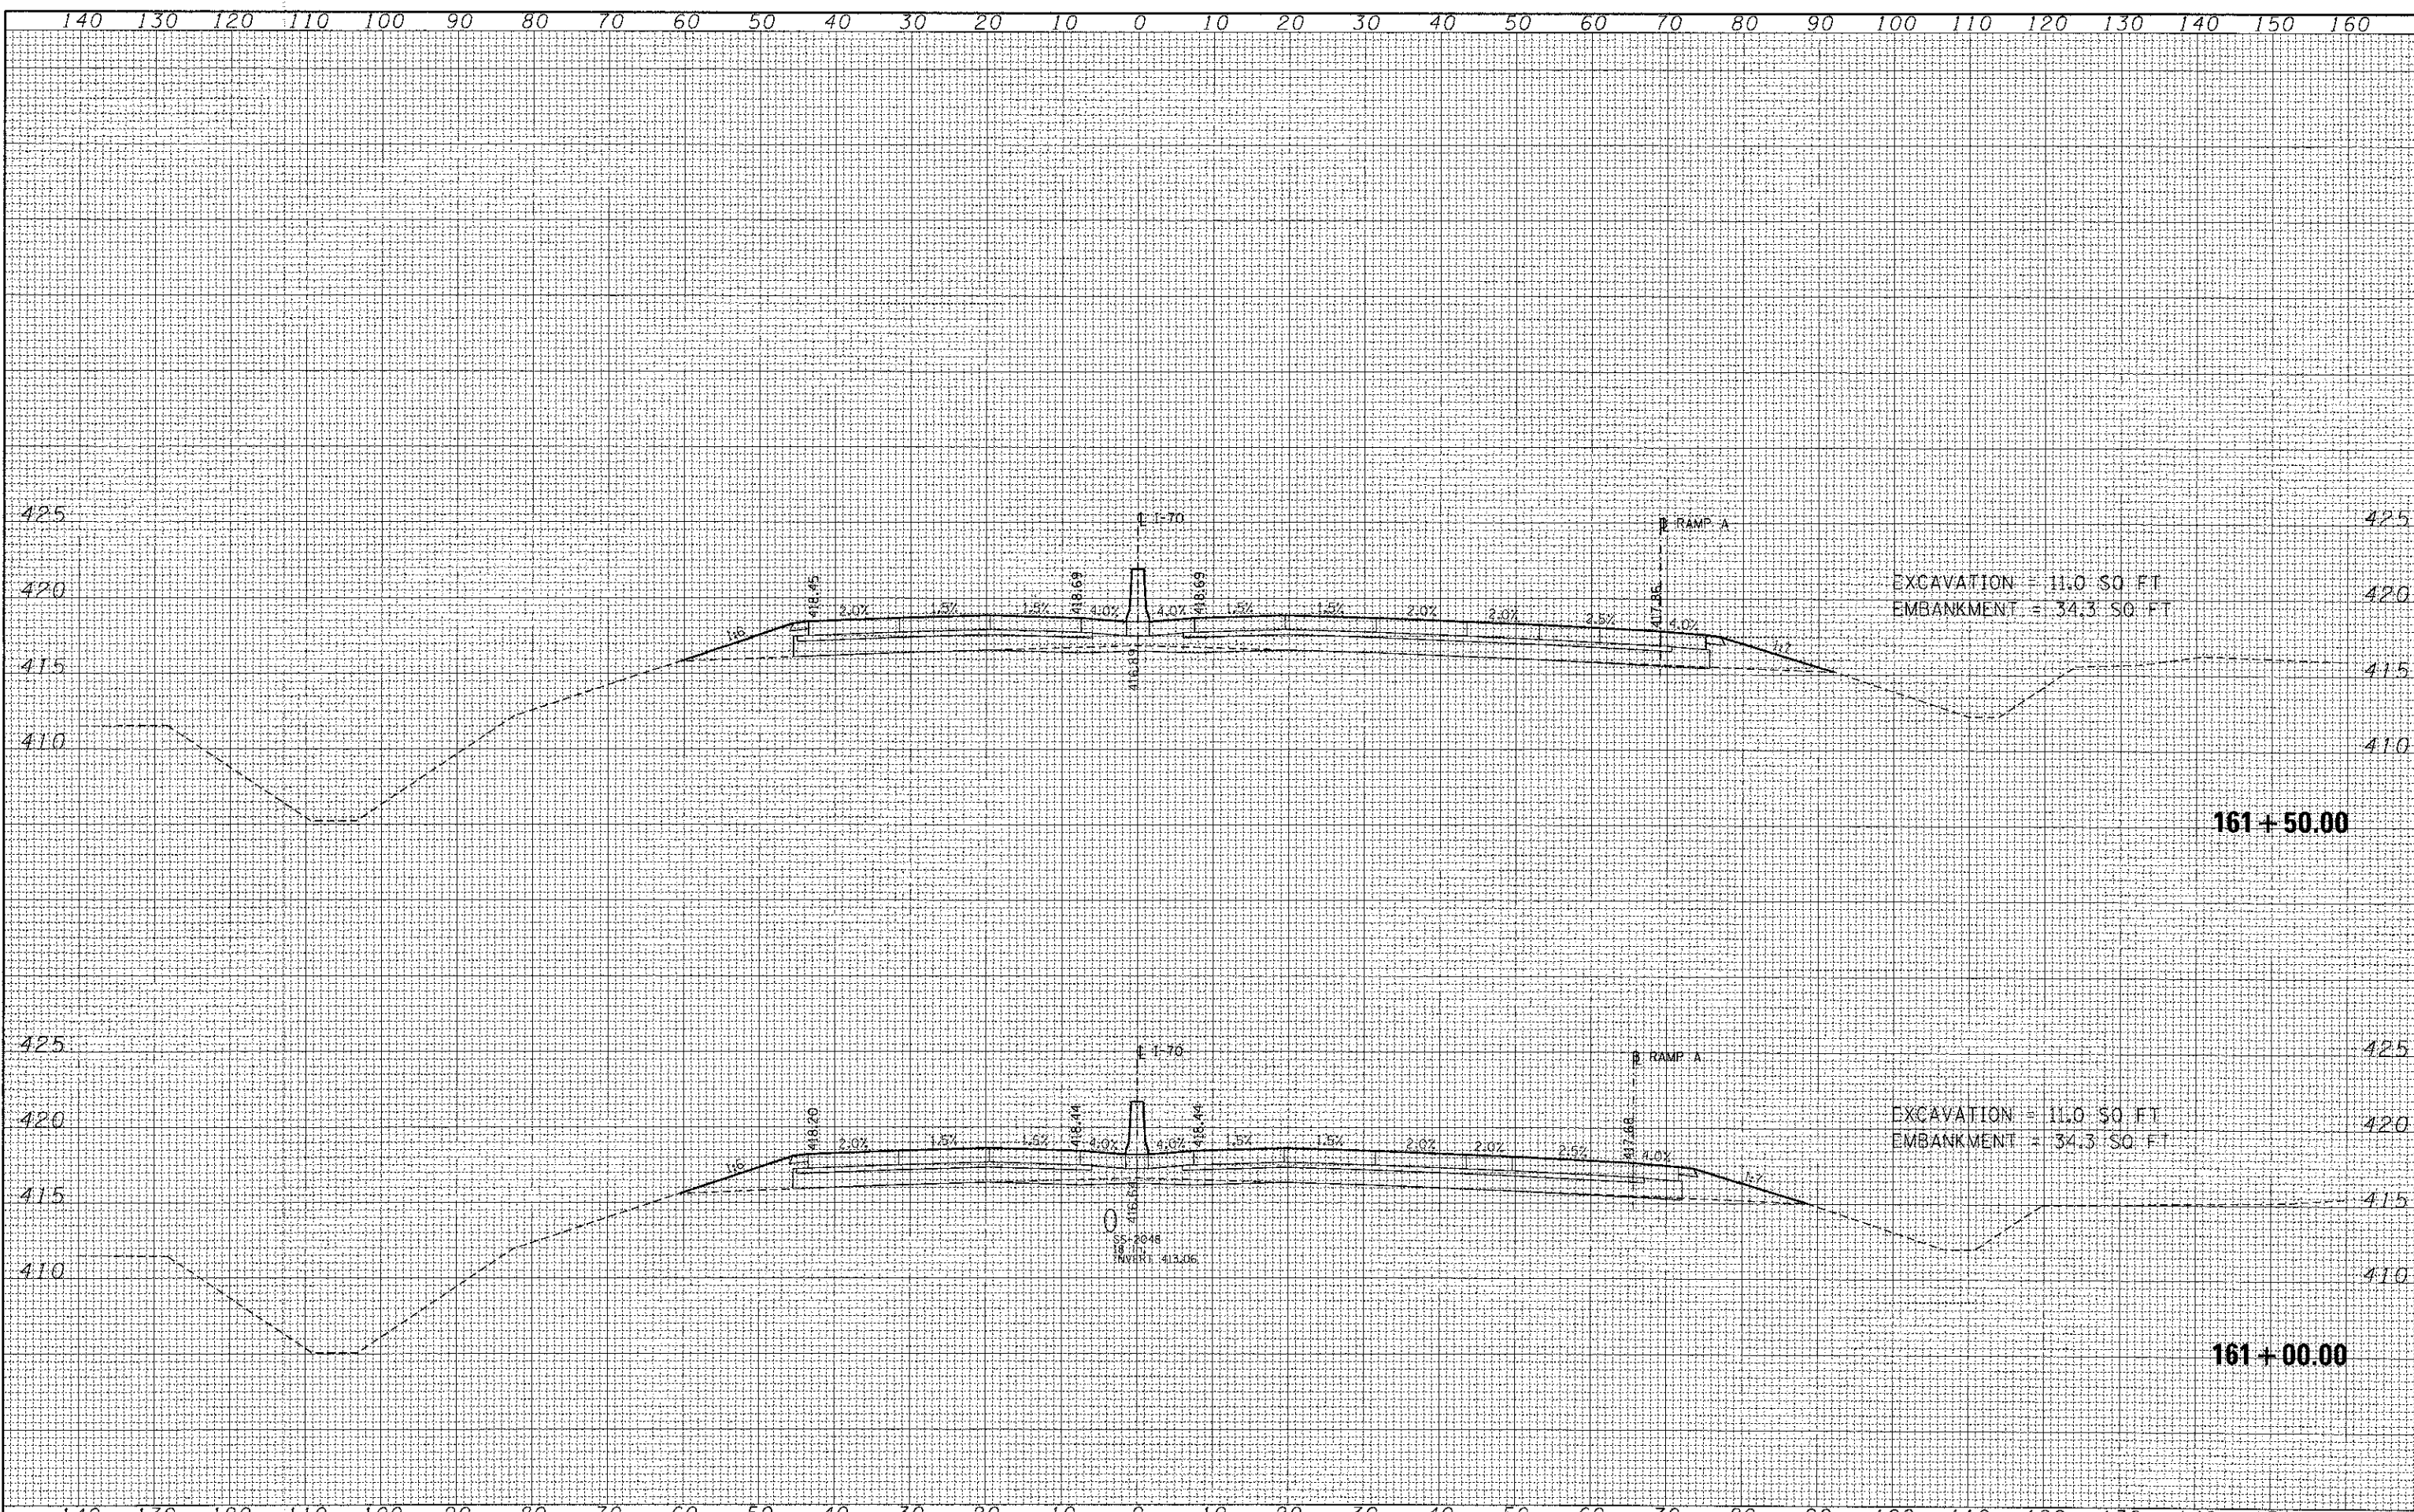

FILE NAME =	USER NAME = #USER#	DESIGNED - JB	REVISED -	<b>STATE OF ILLINOIS</b> <b>DEPARTMENT OF TRANSPORTATION</b>	<b>CROSS SECTIONS</b> <b>INTERSTATE 70</b>				F.A. RTE.	SECTION	COUNTY	TOTAL SHEETS	SHEET NO.	
#FTI#	PLCT SCALE = #SCALE#	DRAWN - AG	REVISED -		SCALE:	SHEET NO.	OF	SHEETS	STA. 161+00.00	TO STA. 161+50.00	82-1R		294	256
	PLCT DATE = #DATE#	CHECKED - ACL	REVISED -											
		DATE - 06/29/12	REVISED -											
												CONTRACT NO. 76C43		
[ILLINOIS] FED. AID PROJECT														