
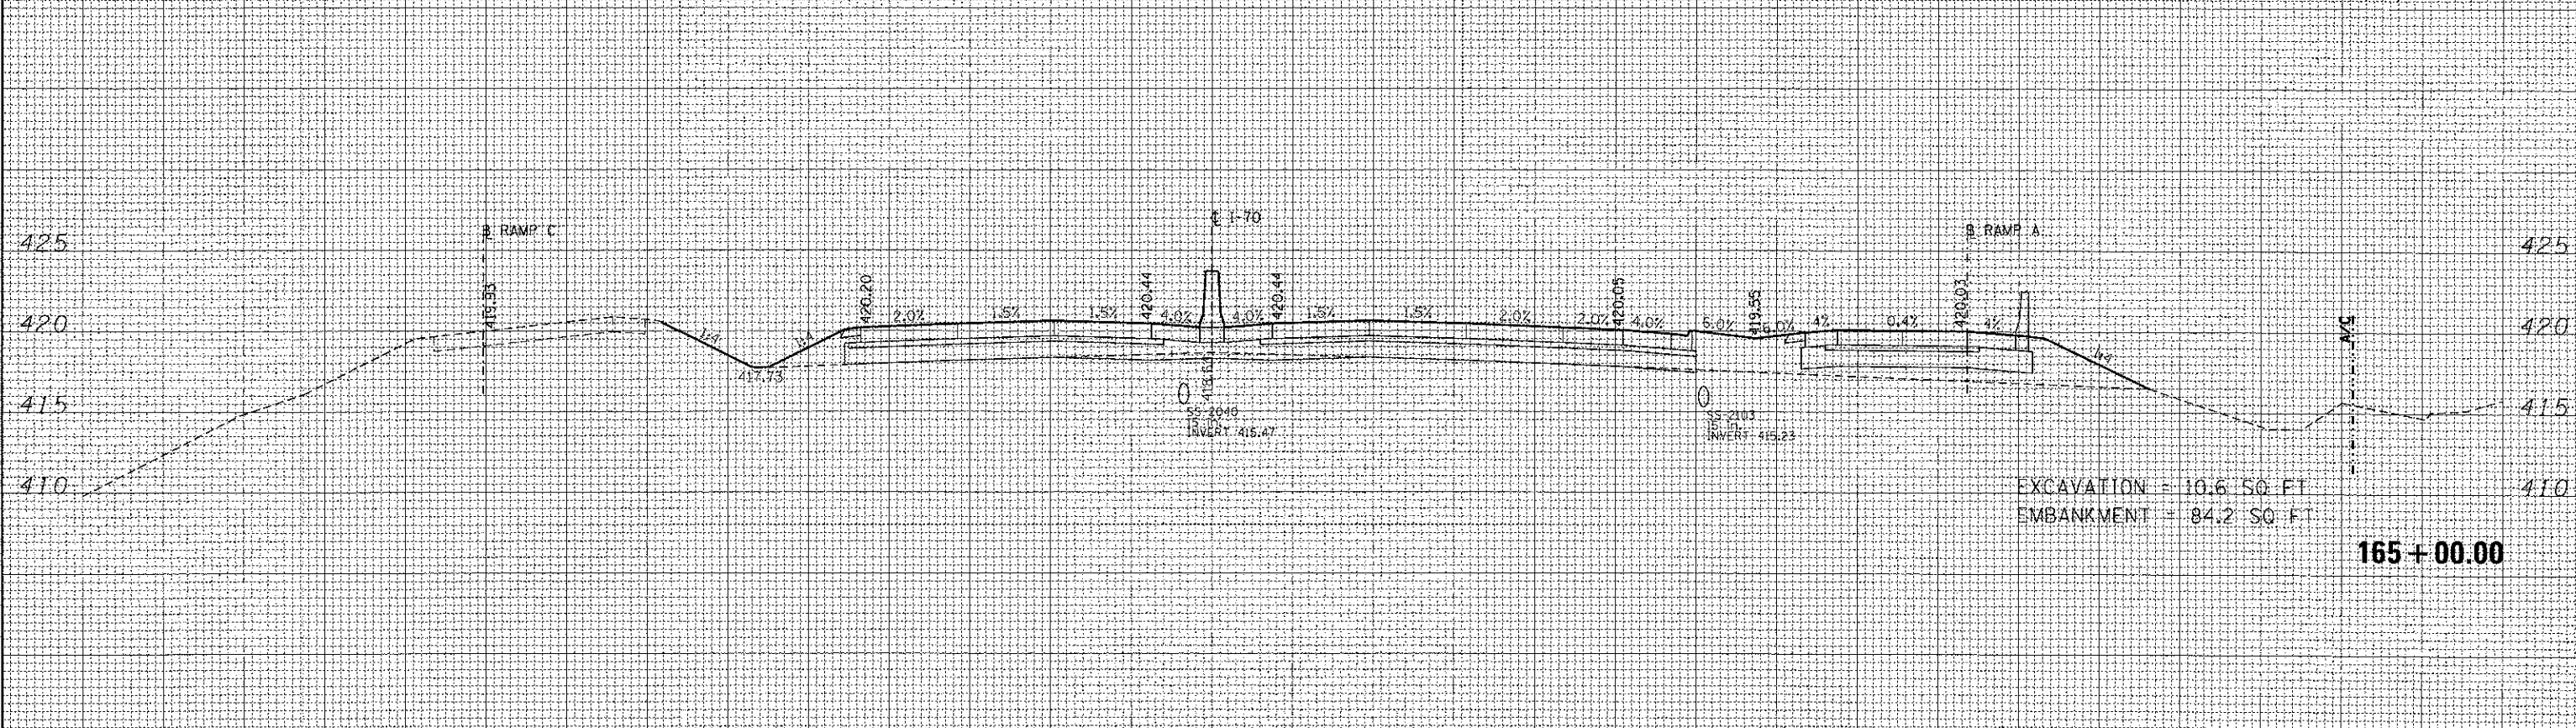


140 130 120 110 100 90 80 70 60 50 40 30 20 10 0 10 20 30 40 50 60 70 80 90 100 110 120 130 140 150 160

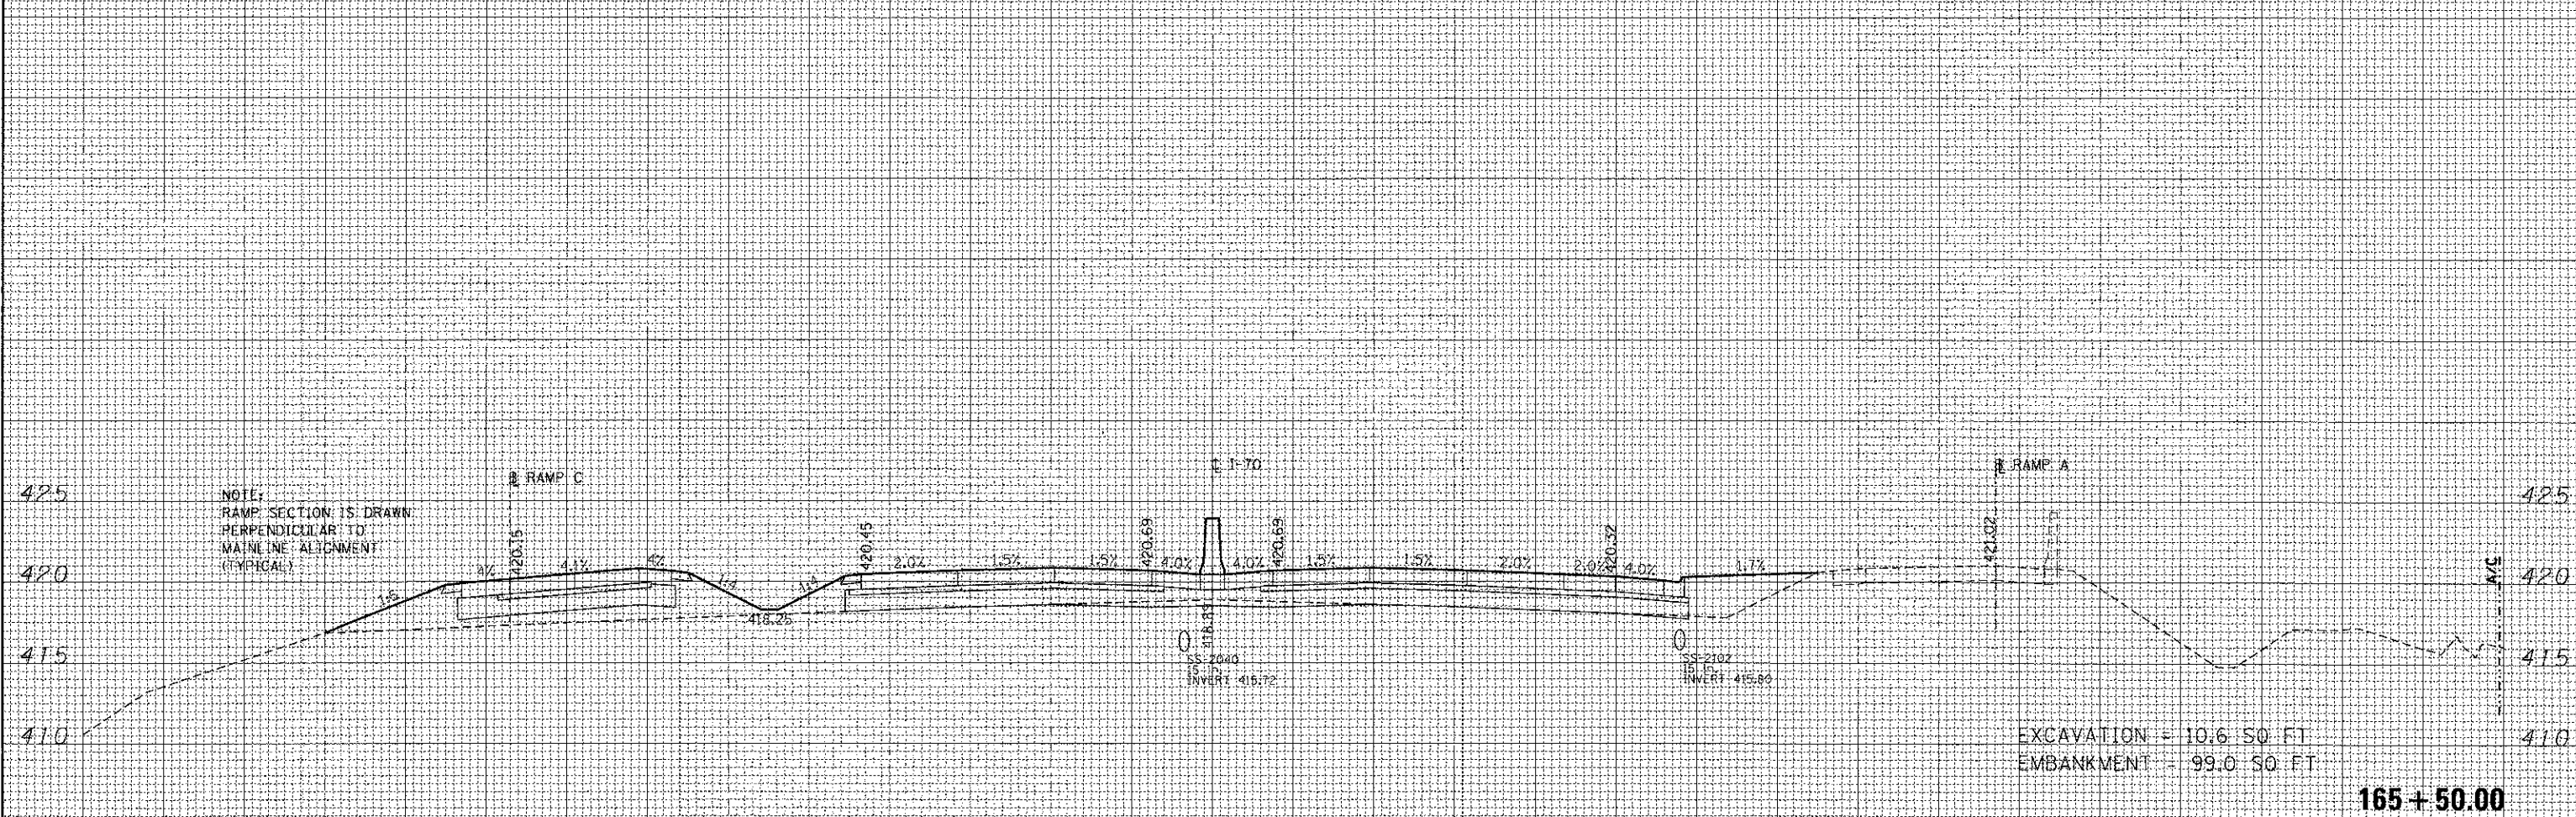

140 130 120 110 100 90 80 70 60 50 40 30 20 10 0 10 20 30 40 50 60 70 80 90 100 110 120 130 140 150 160

FILE NAME =	USER NAME = %USER%	DESIGNED - JB	REVISED -	STATE OF ILLINOIS DEPARTMENT OF TRANSPORTATION	CROSS SECTIONS		F.A. RTE.	SECTION	COUNTY	TOTAL SHEETS	SHEET NO.
%FILE.#		DRAWN - AG	REVISED -		INTERSTATE 70			82-1R		294	260
	PLT SCALE = %SCALE%	CHECKED - ACL	REVISED -		SCALE:	SHEET NO. OF SHEETS	STA. 165+00.00 TO STA. 165+50.00	CONTRACT NO. 76C43			
	PLT DATE = %DATE%	DATE - 06/29/12	REVISED -		ILLINOIS FED. AID PROJECT						

DATE	
BY	
SUPERVISED	
DESIGNED	
DRAWN	
CHECKED	
REVISIONS	
NO.	
DATE	
BY	
SUPERVISED	
DESIGNED	
DRAWN	
CHECKED	
REVISIONS	
NO.	

DATE	
BY	
SUPERVISED	
DESIGNED	
DRAWN	
CHECKED	
REVISIONS	
NO.	
DATE	
BY	
SUPERVISED	
DESIGNED	
DRAWN	
CHECKED	
REVISIONS	
NO.	