


| | |
|---------------|------|
| FINAL SURVEY | DATE |
| SURVEYED | BY |
| PLOTTED | |
| NOTE BOOK | |
| AREAS CHECKED | |
| NO. | |

| | |
|-----------------|------|
| ORIGINAL SURVEY | DATE |
| SURVEYED | BY |
| PLOTTED | |
| NOTE BOOK | |
| AREAS CHECKED | |
| NO. | |

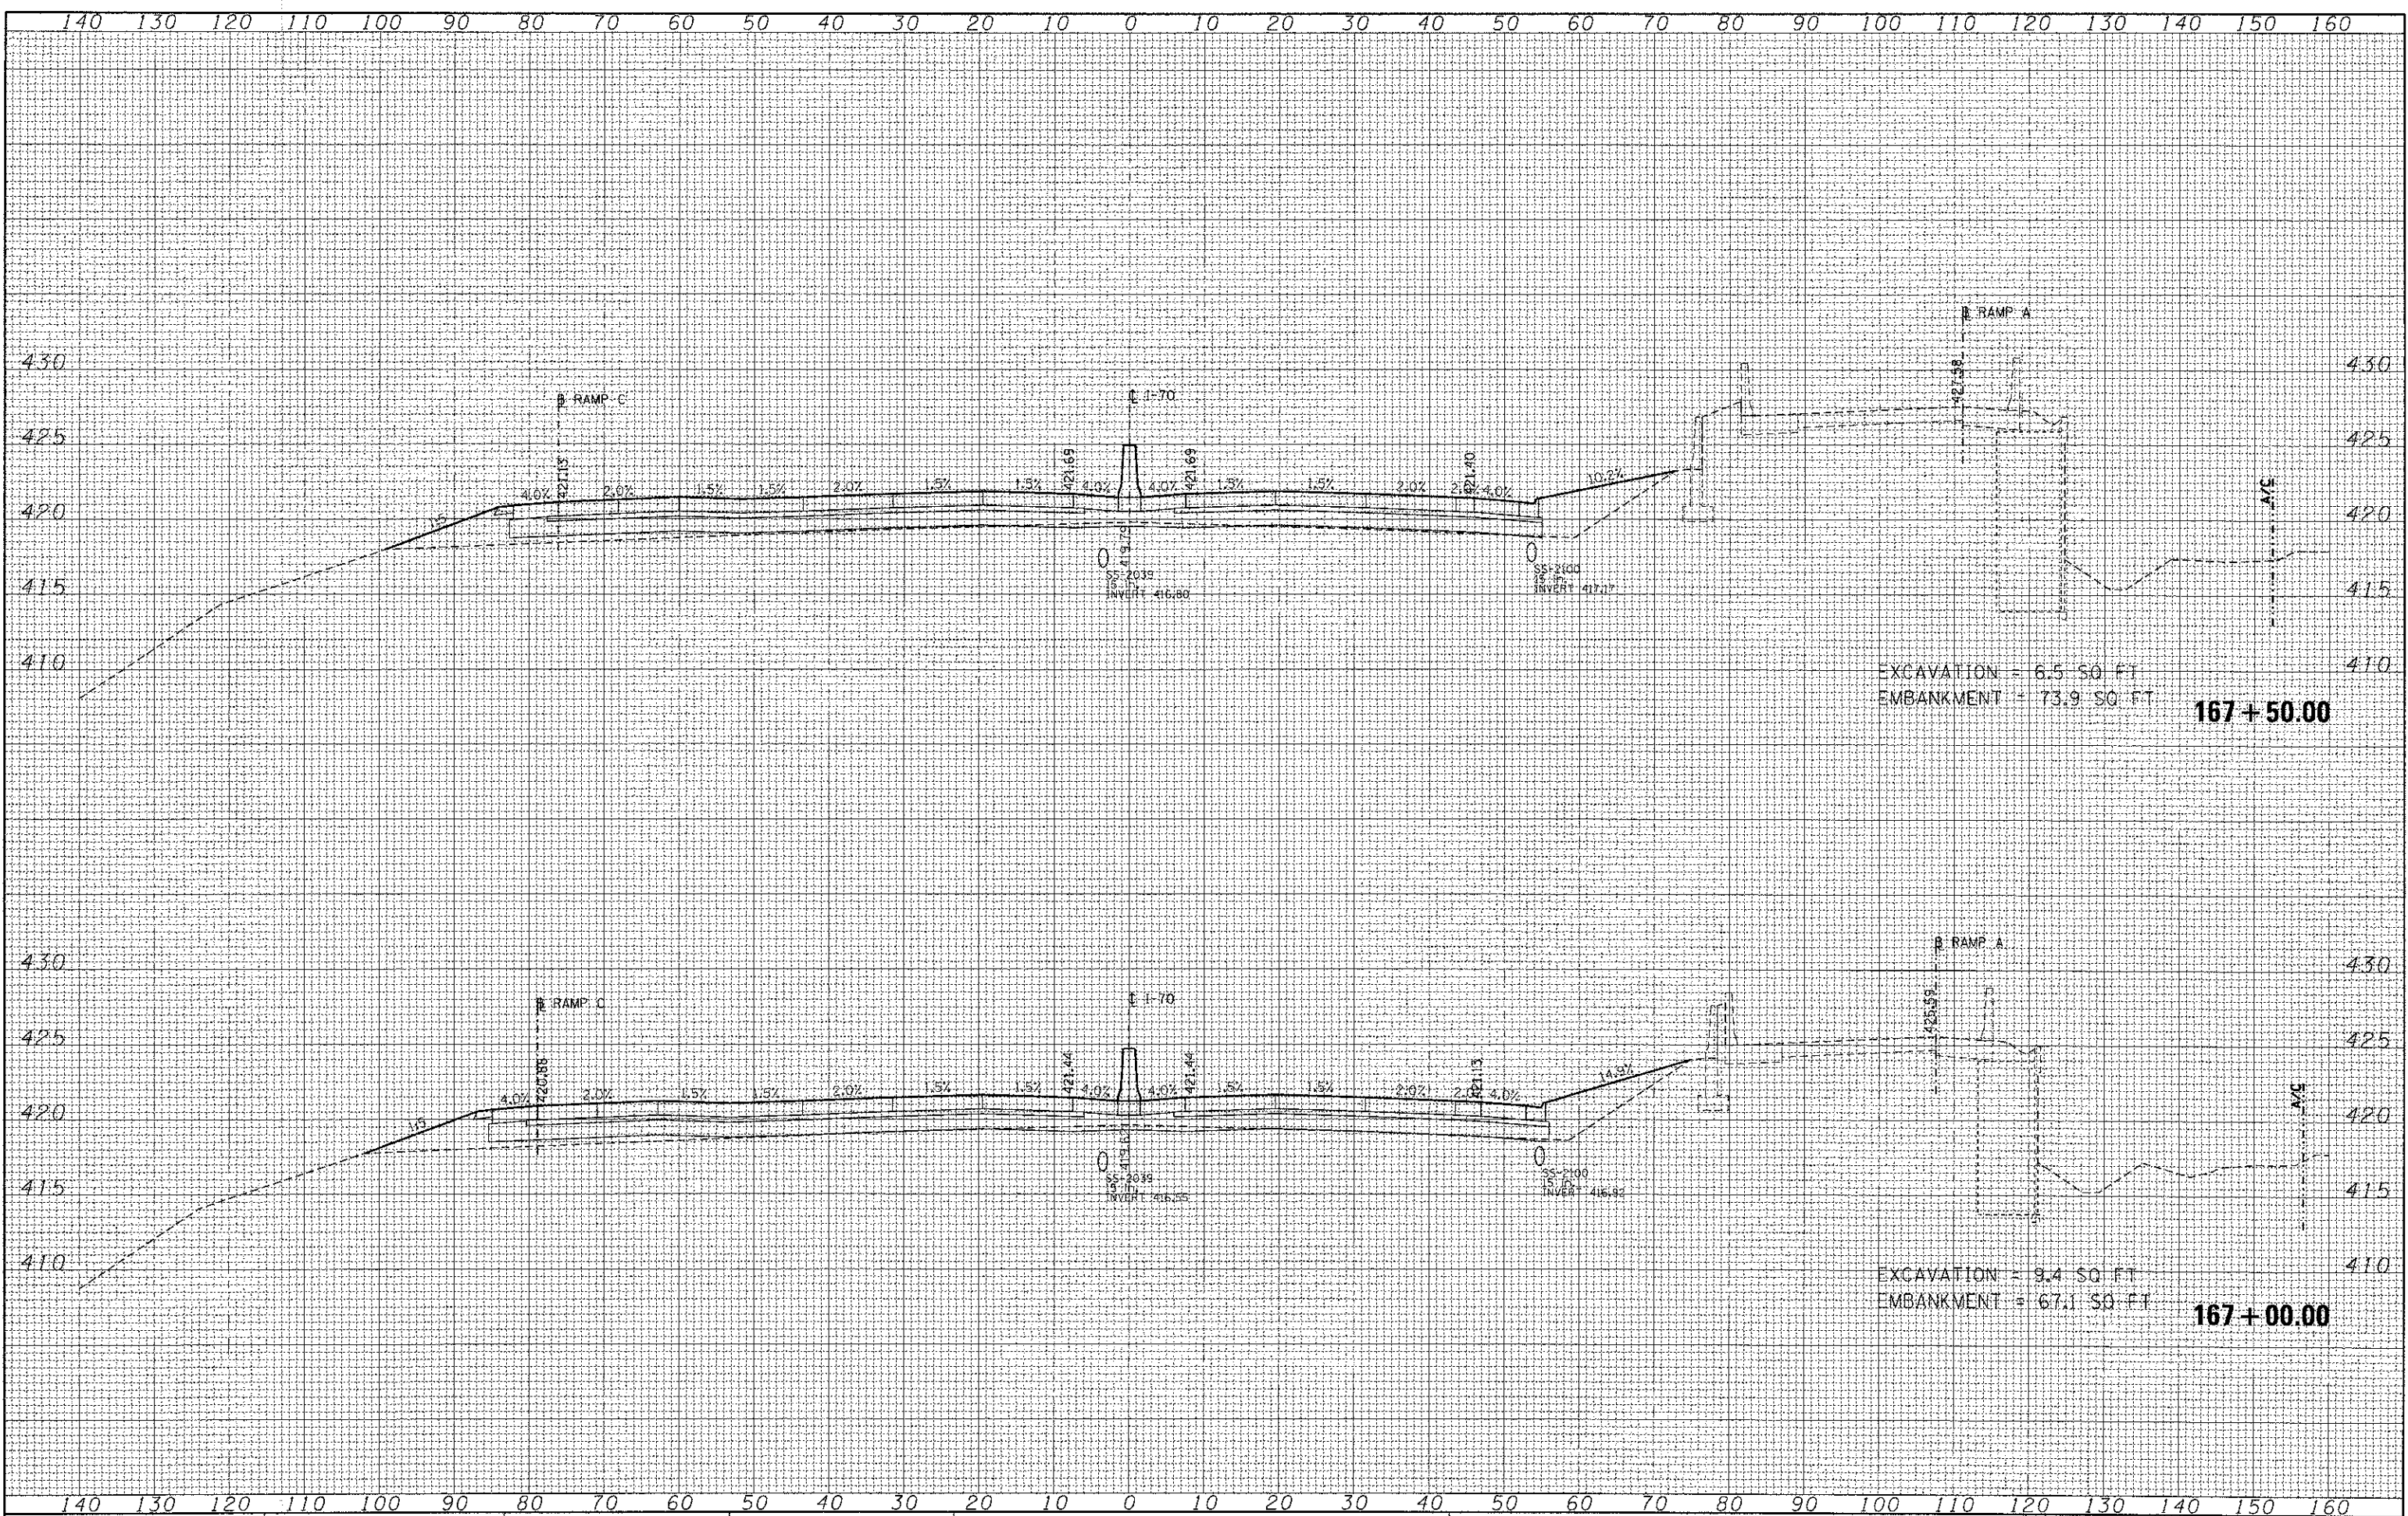

| | | | | | | | | | | |
|----------------------|--------------------|-----------------|-----------|---|---|---------------------------|---------|--------|--------------|-----------|
| FILE NAME = | USER NAME = #USER# | DESIGNED - JB | REVISED - | STATE OF ILLINOIS DEPARTMENT OF TRANSPORTATION | CROSS SECTIONS INTERSTATE 70 | F.A. RTE. | SECTION | COUNTY | TOTAL SHEETS | SHEET NO. |
| #FILE# | | DRAWN - AG | REVISED - | | | 82-1R | | | 294 | 262 |
| PLOT SCALE = #SCALE# | | CHECKED - ACL | REVISED - | | | CONTRACT NO. 76C43 | | | | |
| PLOT DATE = #DATE# | | DATE - 06/29/12 | REVISED - | | | ILLINOIS FED. AID PROJECT | | | | |
| | | | | SCALE: SHEET NO. OF SHEETS STA. 167+00.00 TO STA. 167+50.00 | | | | | | |