


DATE	
BY	
FINAL SURVEY	
PLOTTED	
NOTE BOOK	
AREAS CHECKED	
NO.	

DATE	
BY	
ORIGINAL SURVEY	
PLOTTED	
NOTE BOOK	
AREAS CHECKED	
NO.	

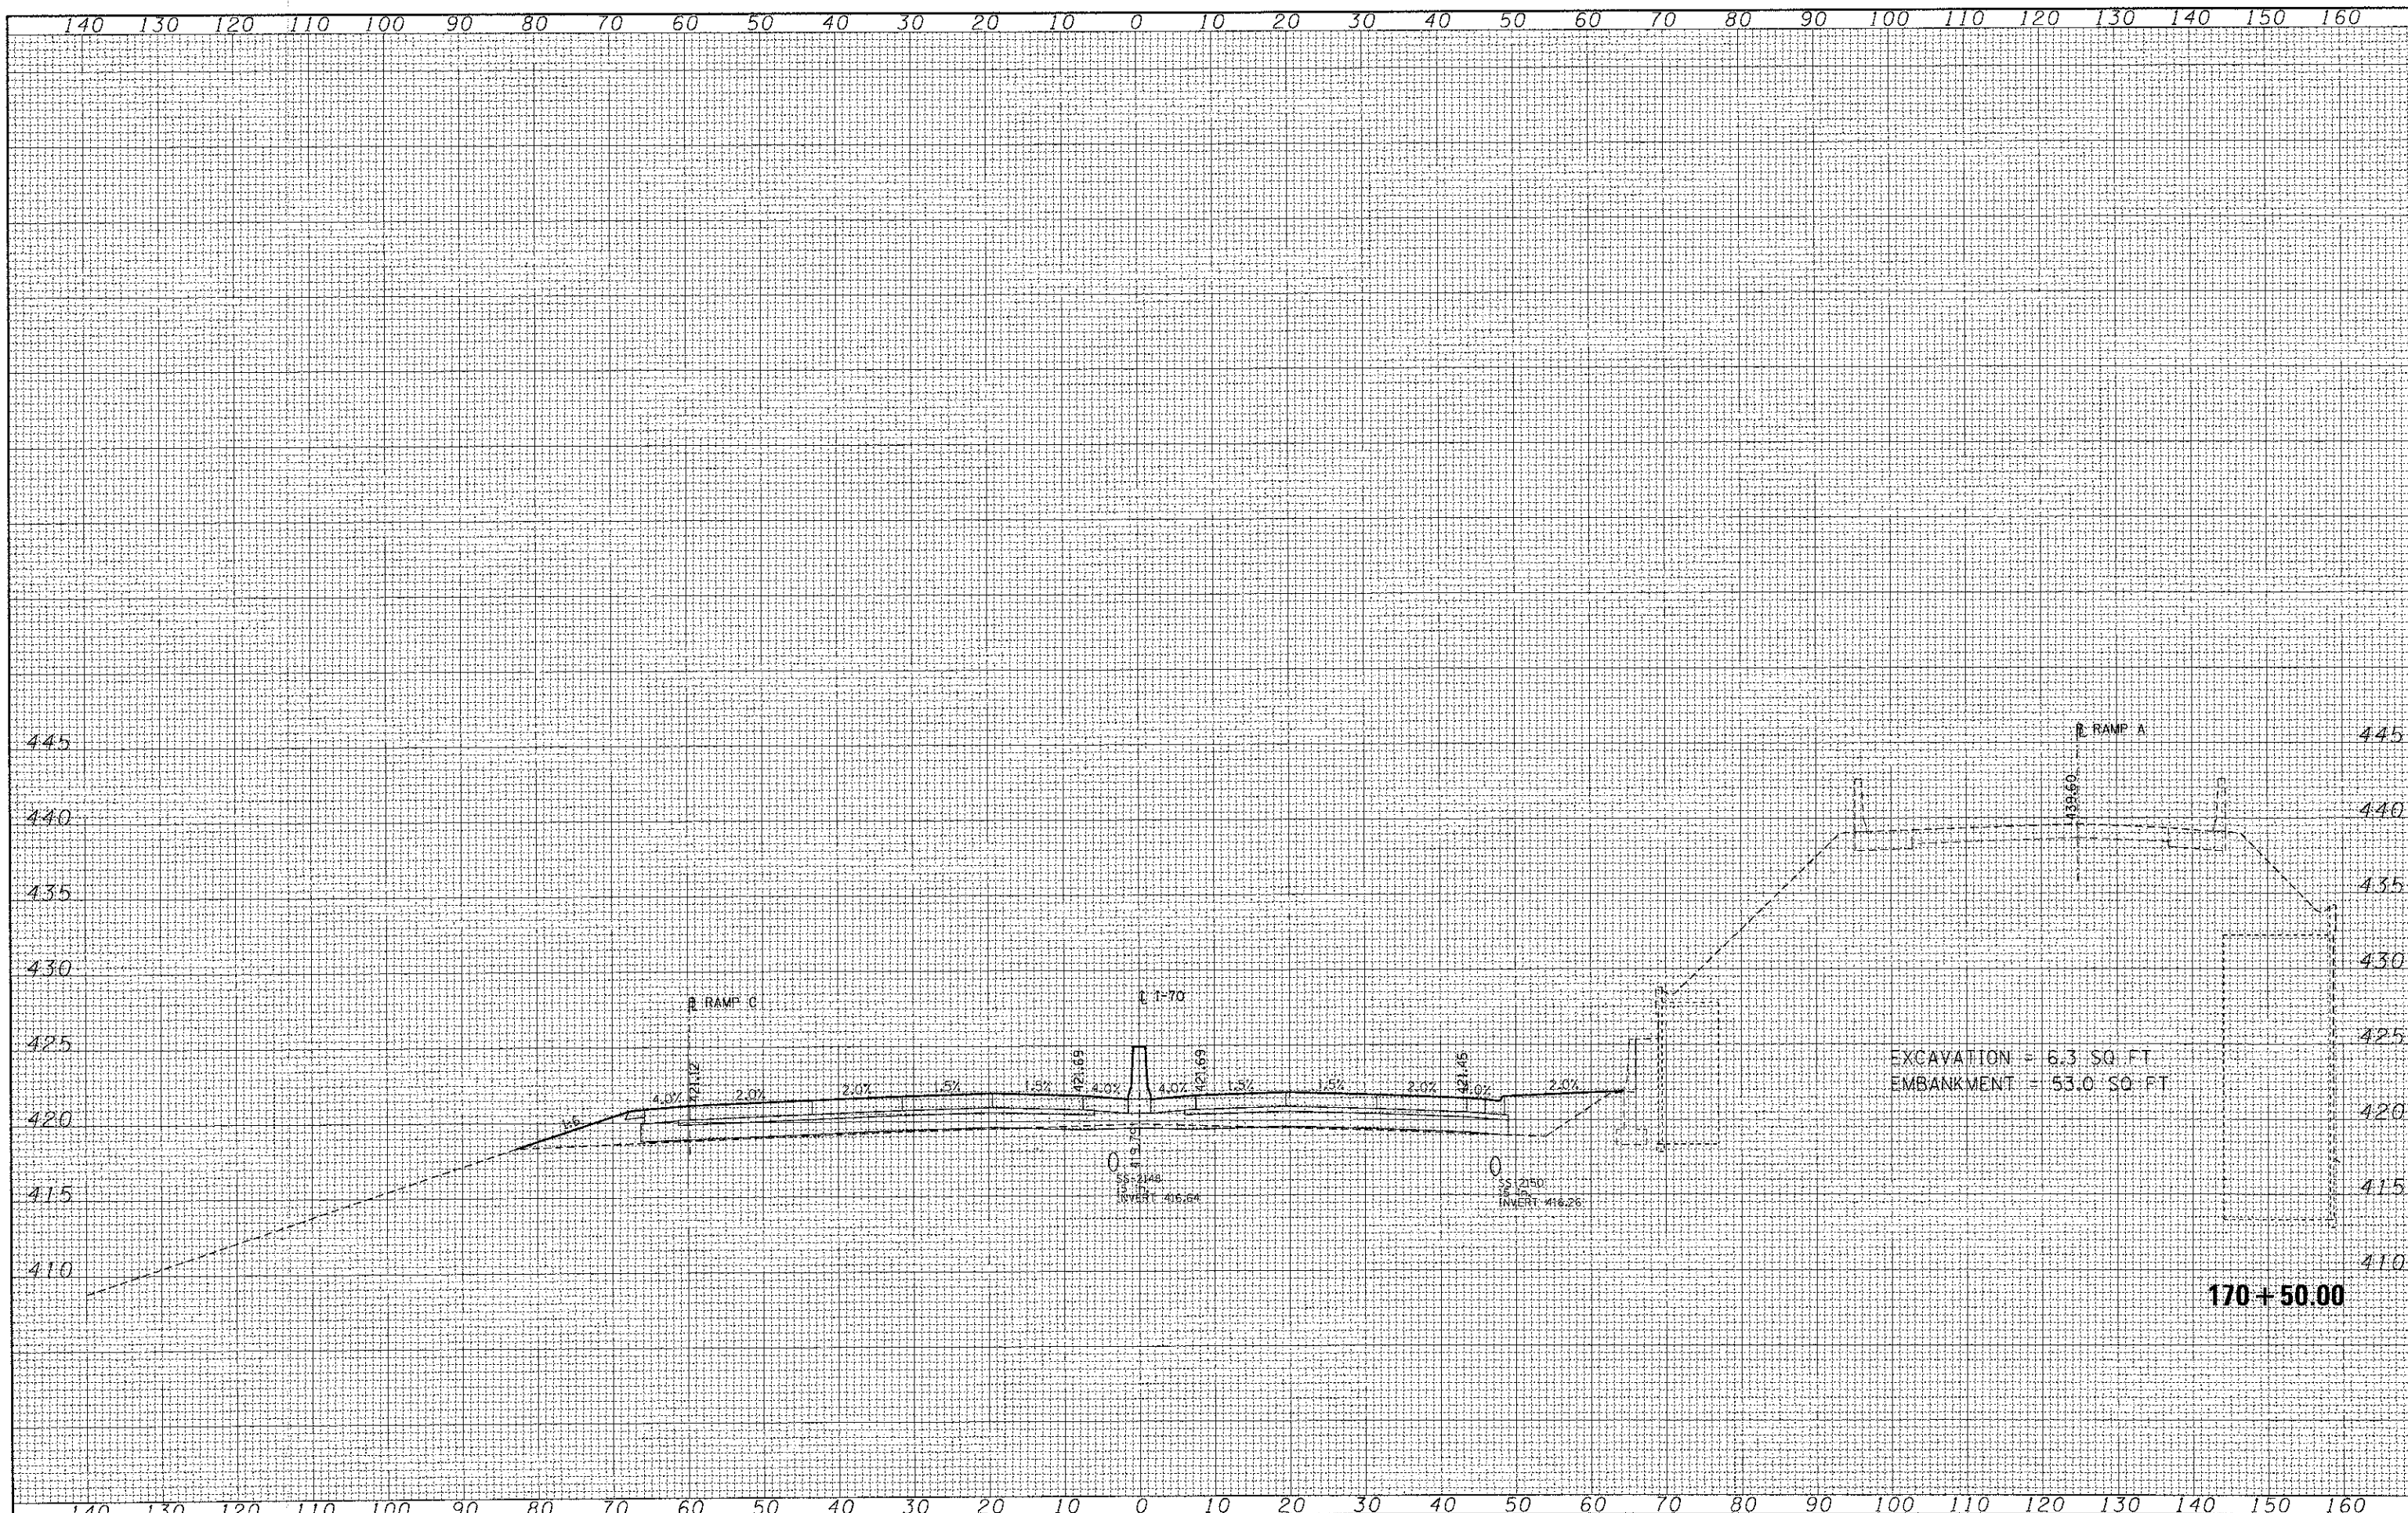

FILE NAME =	
#FILE#	

USER NAME = #USER#	DESIGNED - JB	REVISED -
	DRAWN - AG	REVISED -
PLOT SCALE = #SCALE#	CHECKED - ACL	REVISED -
PLOT DATE = #DATE#	DATE - 06/29/12	REVISED -

**STATE OF ILLINOIS  
DEPARTMENT OF TRANSPORTATION**

<b>CROSS SECTIONS INTERSTATE 70</b>	
SCALE:	SHEET NO. OF SHEETS STA. 170+50.00 TO STA. 170+50.00

F.A. RTE.	SECTION	COUNTY	TOTAL SHEETS	SHEET NO.
	82-1R		294	266
CONTRACT NO. 76C43			ILLINOIS FED. AID PROJECT	