


DATE	
BY	
FINAL SURVEY	
PLOTTED	
NOTE BOOK	
AREAS CHECKED	
NO.	

DATE	
BY	
ORIGINAL SURVEY	
PLOTTED	
NOTE BOOK	
AREAS CHECKED	
NO.	

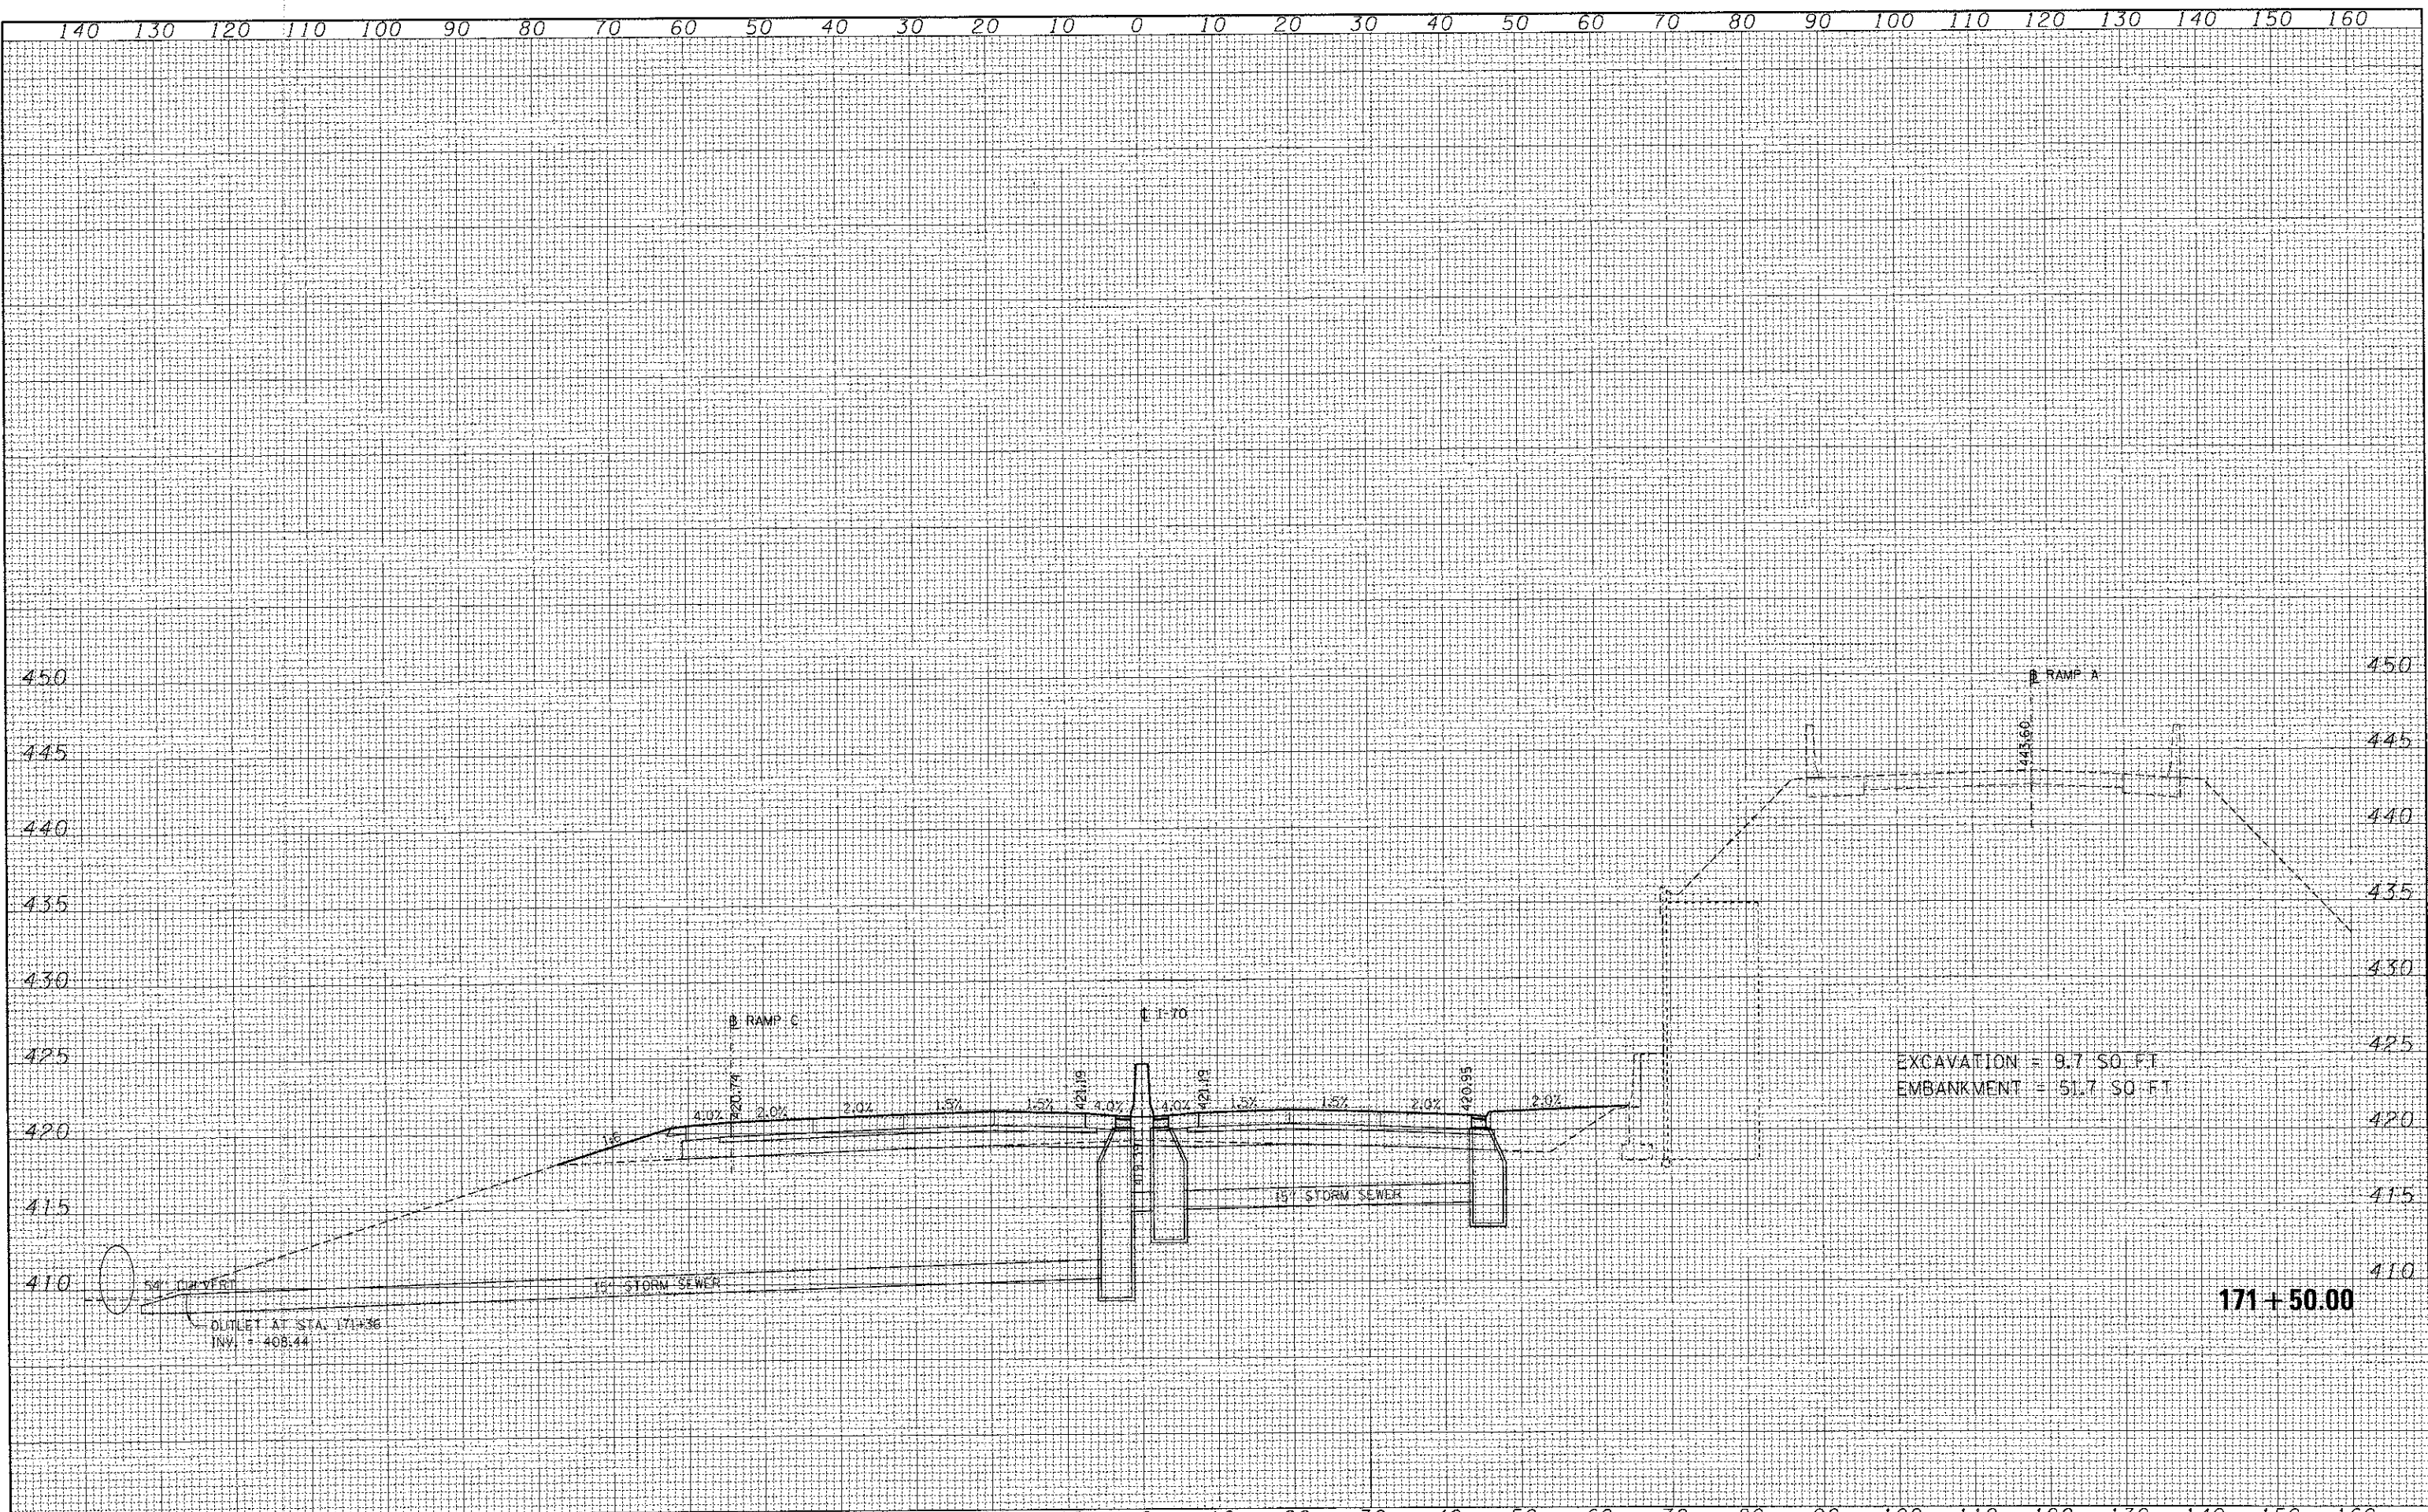

FILE NAME =	USER NAME = #USER#	DESIGNED - JB	REVISED -	<b>STATE OF ILLINOIS</b> <b>DEPARTMENT OF TRANSPORTATION</b>	<b>CROSS SECTIONS</b> <b>INTERSTATE 70</b>			F.A. RTE.	SECTION	COUNTY	TOTAL SHEETS	SHEET NO.
#FILE#		DRAWN - AG	REVISED -		82-1R			294	268			
	PLOT SCALE = #SCALE#	CHECKED - ACL	REVISED -		SCALE: SHEET NO. OF SHEETS STA. 171+50.00 TO STA. 171+50.00			CONTRACT NO. 76C43				
	PLOT DATE = #DATE#	DATE - 06/29/12	REVISED -		ILLINOIS FED. AID PROJECT							