


| | |
|---------------|--|
| DATE | |
| BY | |
| FINAL SURVEY | |
| SURVEYED | |
| PLOTTED | |
| NOTE BOOK | |
| AREAS CHECKED | |
| NO. | |

| | |
|-----------------|--|
| DATE | |
| BY | |
| ORIGINAL SURVEY | |
| SURVEYED | |
| PLOTTED | |
| NOTE BOOK | |
| AREAS CHECKED | |
| NO. | |

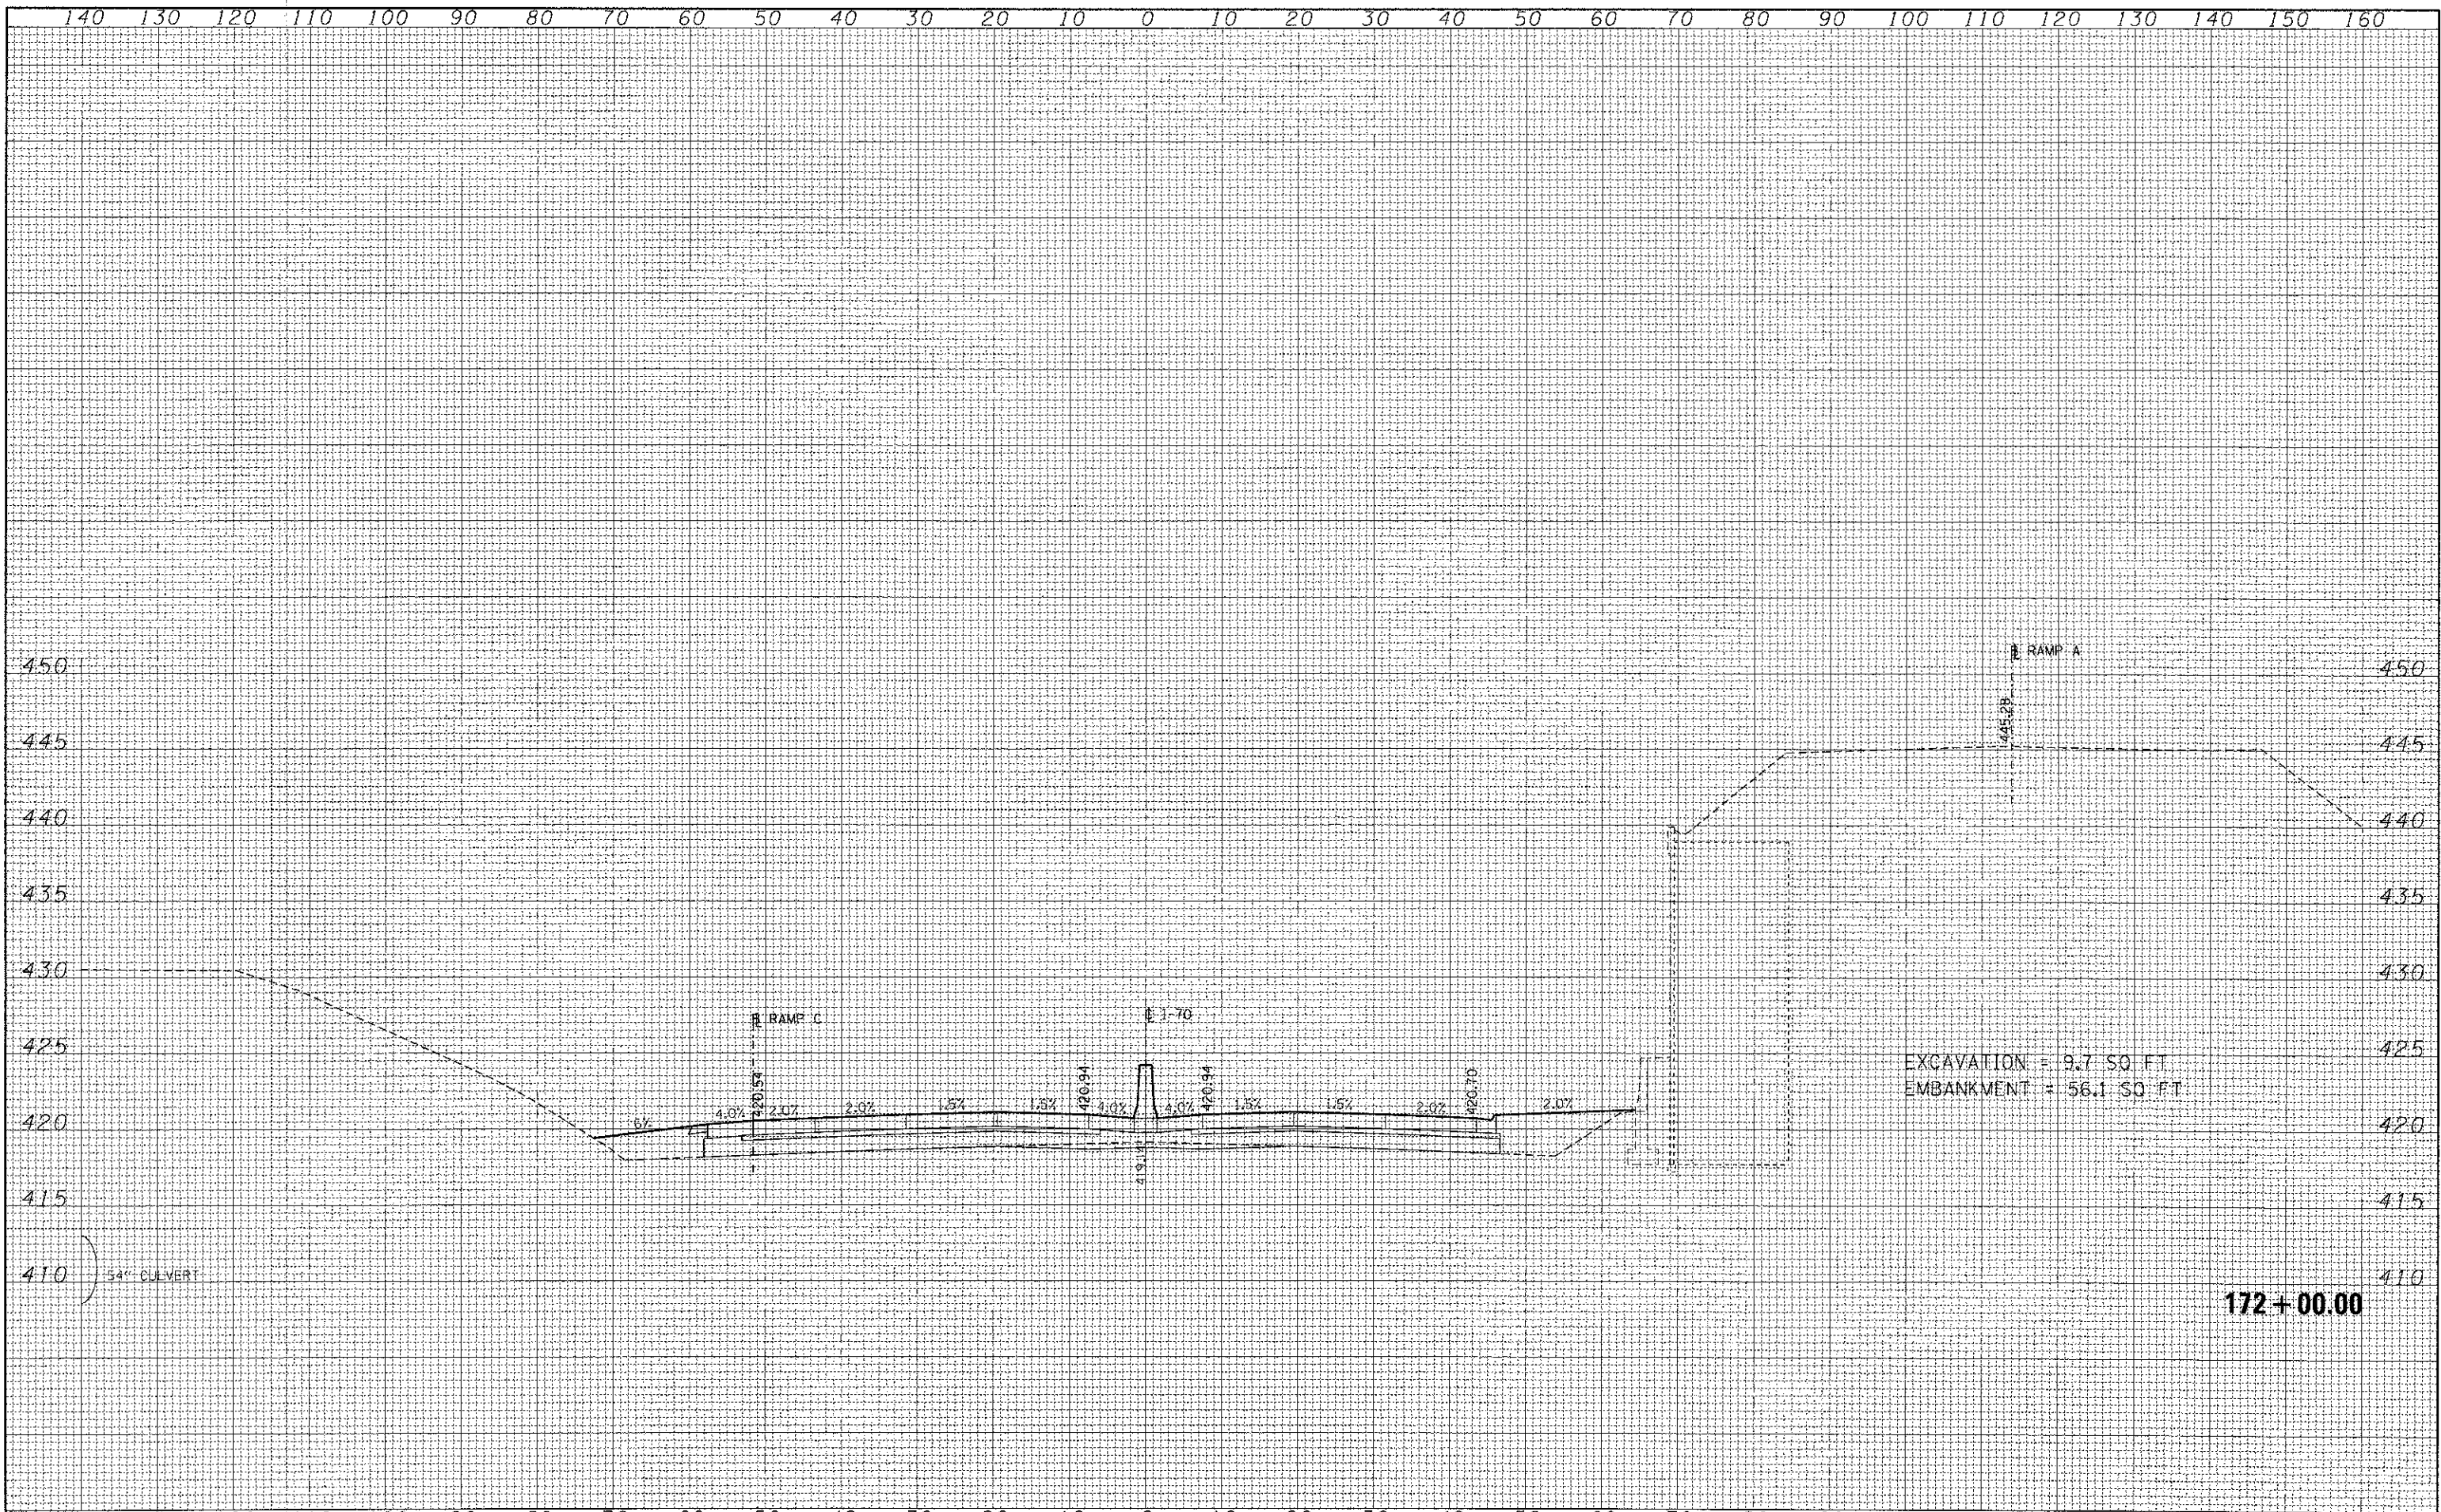

| | | | | | | | | | | | | |
|-------------|----------------------|-----------------|-----------|---|---|---------------------|----------------------------------|---------------------------|---------|--------|--------------|-----------|
| FILE NAME = | USER NAME = #USER# | DESIGNED - JB | REVISED - | STATE OF ILLINOIS DEPARTMENT OF TRANSPORTATION | CROSS SECTIONS INTERSTATE 70 | | | F.A. RTE. | SECTION | COUNTY | TOTAL SHEETS | SHEET NO. |
| #FILE# | | DRAWN - AG | REVISED - | | 82-1R | | 294 | 269 | | | | |
| | PLOT SCALE = #SCALE# | CHECKED - ACL | REVISED - | | CONTRACT NO. 76C43 | | | | | | | |
| | PLOT DATE = #DATE# | DATE - 06/29/12 | REVISED - | | SCALE: | SHEET NO. OF SHEETS | STA. 172+00.00 TO STA. 172+00.00 | ILLINOIS FED. AID PROJECT | | | | |