


FINAL	SURVEYED	BY	DATE
SURVEY	PLOTTED		
NOTE BOOK	TEMPLATE		
NO.	AREAS CHECKED		

ORIGINAL	SURVEYED	BY	DATE
SURVEY	PLOTTED		
NOTE BOOK	TEMPLATE		
NO.	AREAS CHECKED		

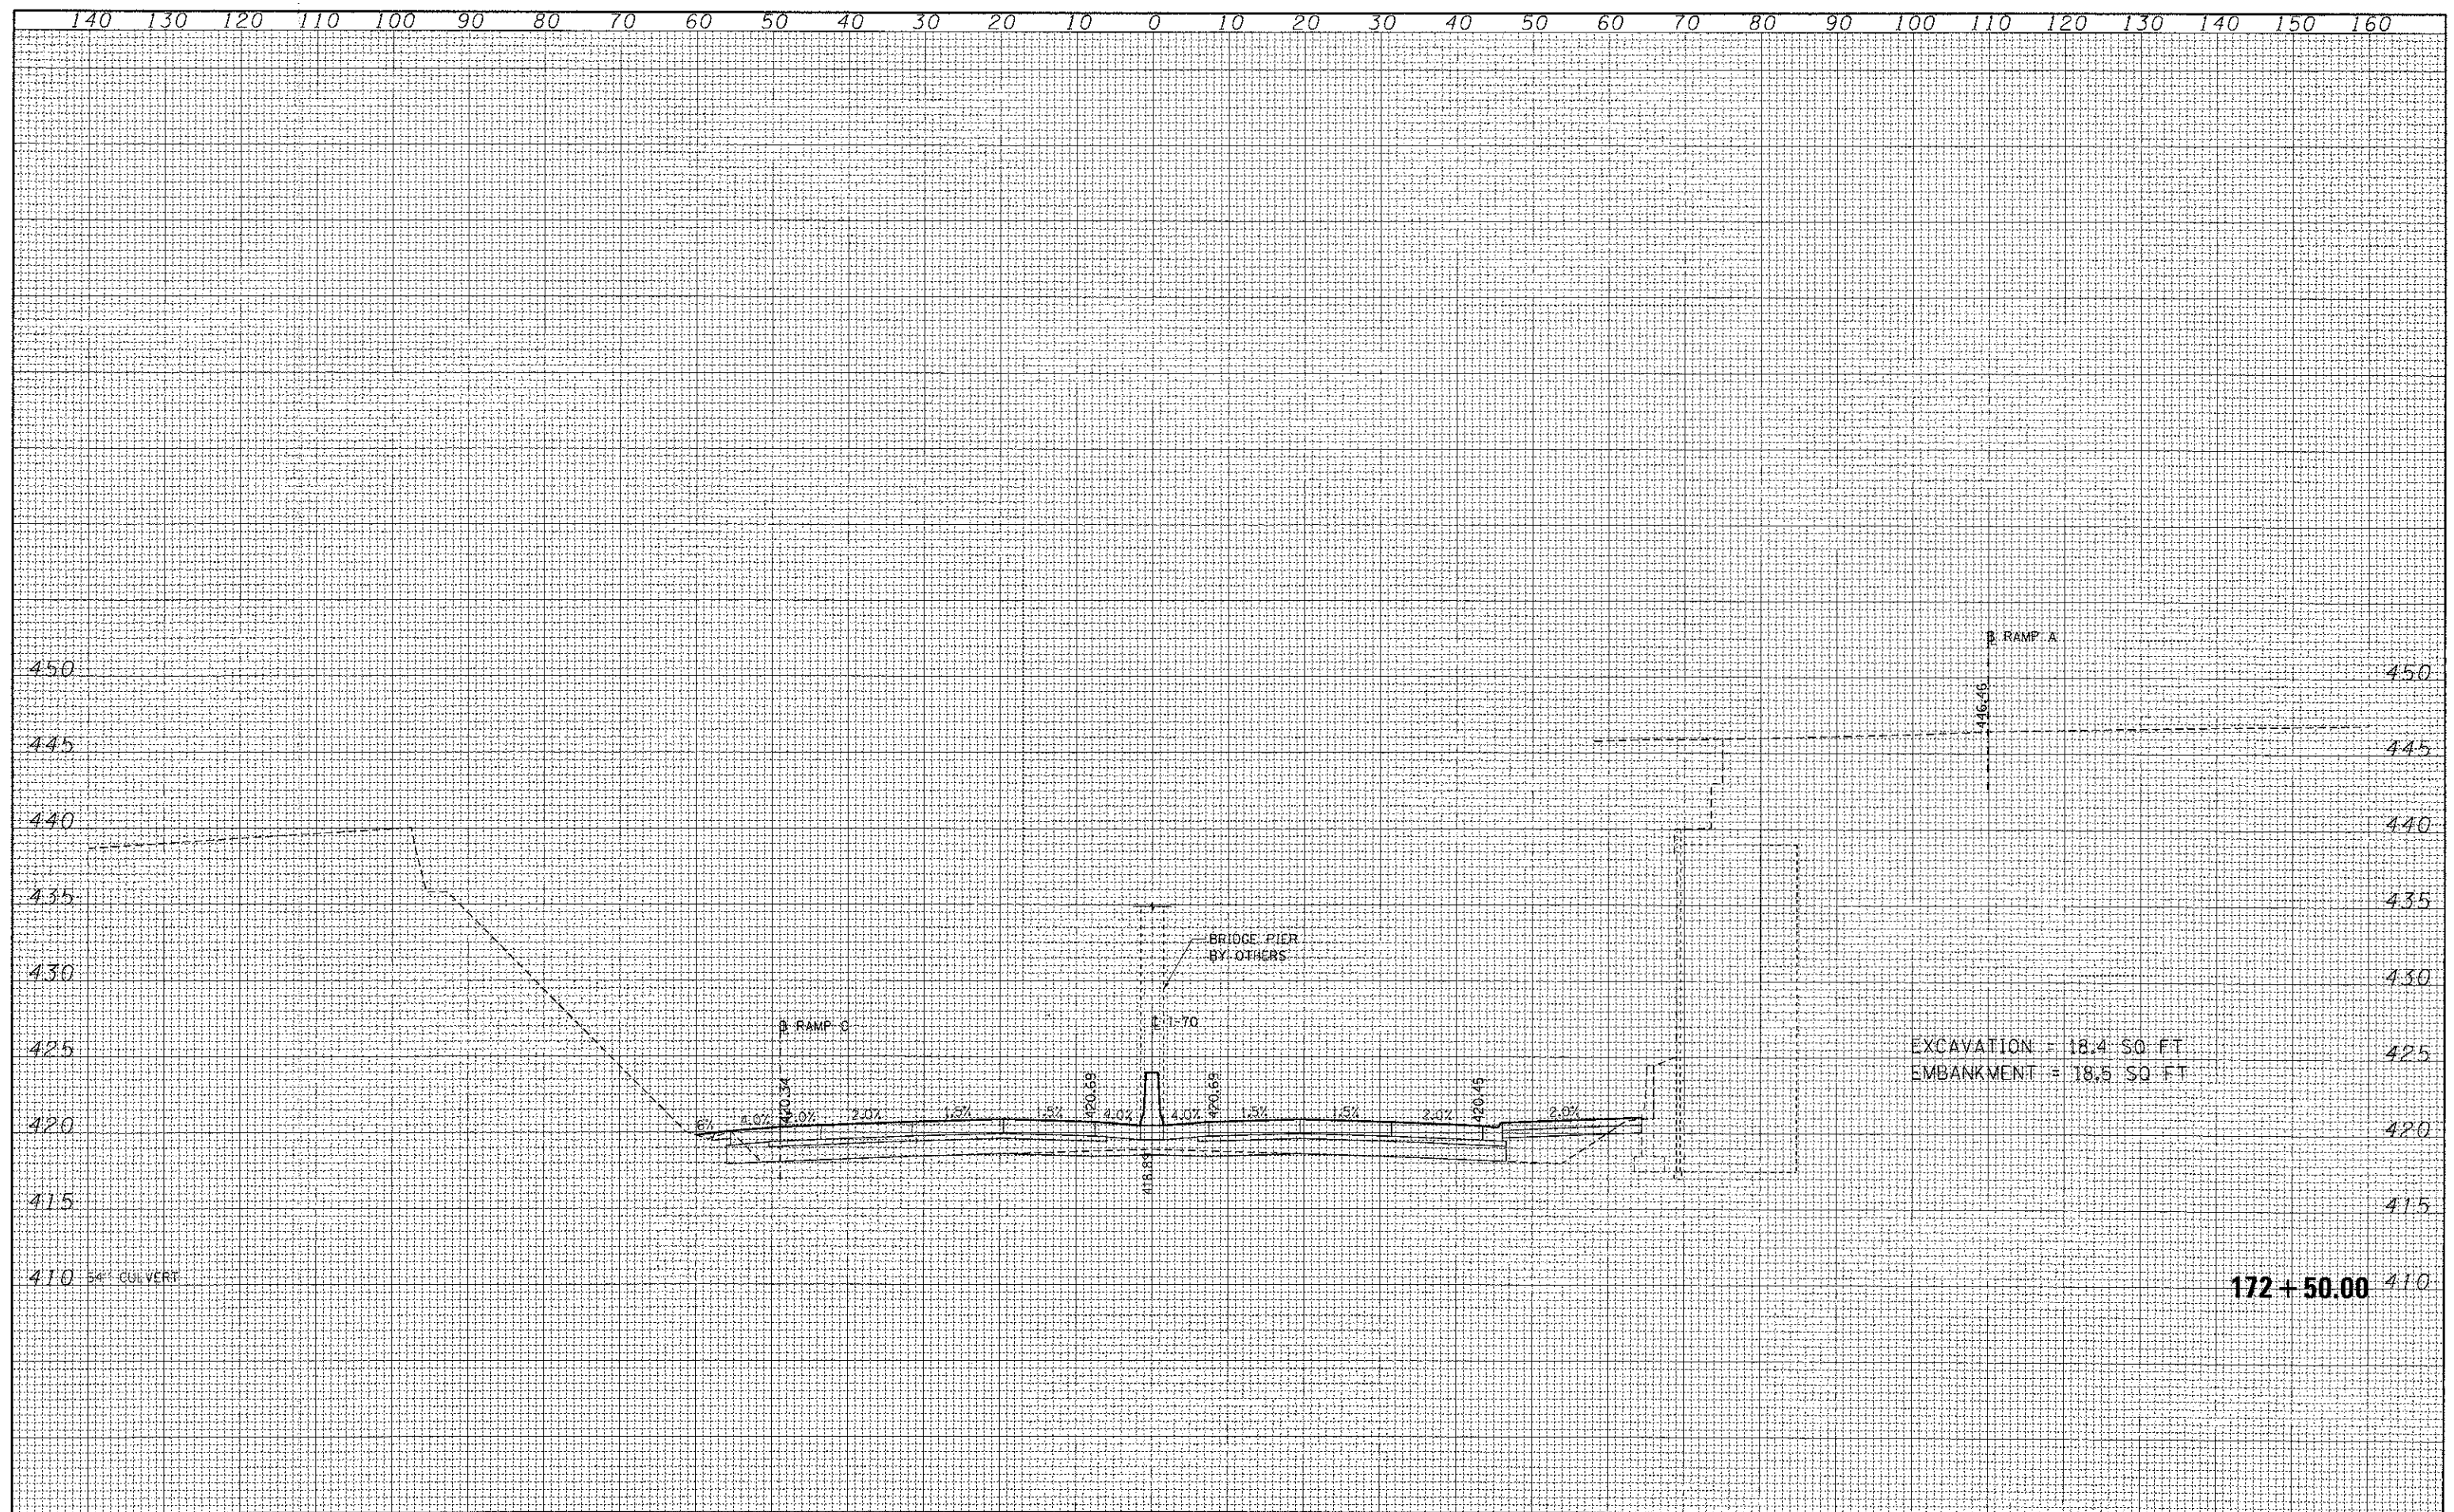

FILE NAME =	USER NAME = \$USER\$	DESIGNED - JB	REVISED -	STATE OF ILLINOIS DEPARTMENT OF TRANSPORTATION	CROSS SECTIONS INTERSTATE 70				F.A. RTE.	SECTION	COUNTY	TOTAL SHEETS	SHEET NO.
\$FILE\$.S		DRAWN - AC	REVISED -		SCALE:	SHEET NO.	OF	SHEETS	STA. 172+50.00	TO STA. 172+50.00	82-1R	294	270
		CHECKED - ACL	REVISED -		CONTRACT NO. 76C43								
		DATE - 06/29/12	REVISED -		ILLINOIS FED. AID PROJECT								