


DATE	
BY	
SURVEYED	
PLANNED	
TEMPLATE	
AREAS	
CHECKED	
NO.	

DATE	
BY	
ORIGINAL	
PLANNED	
TEMPLATE	
AREAS	
CHECKED	
NO.	

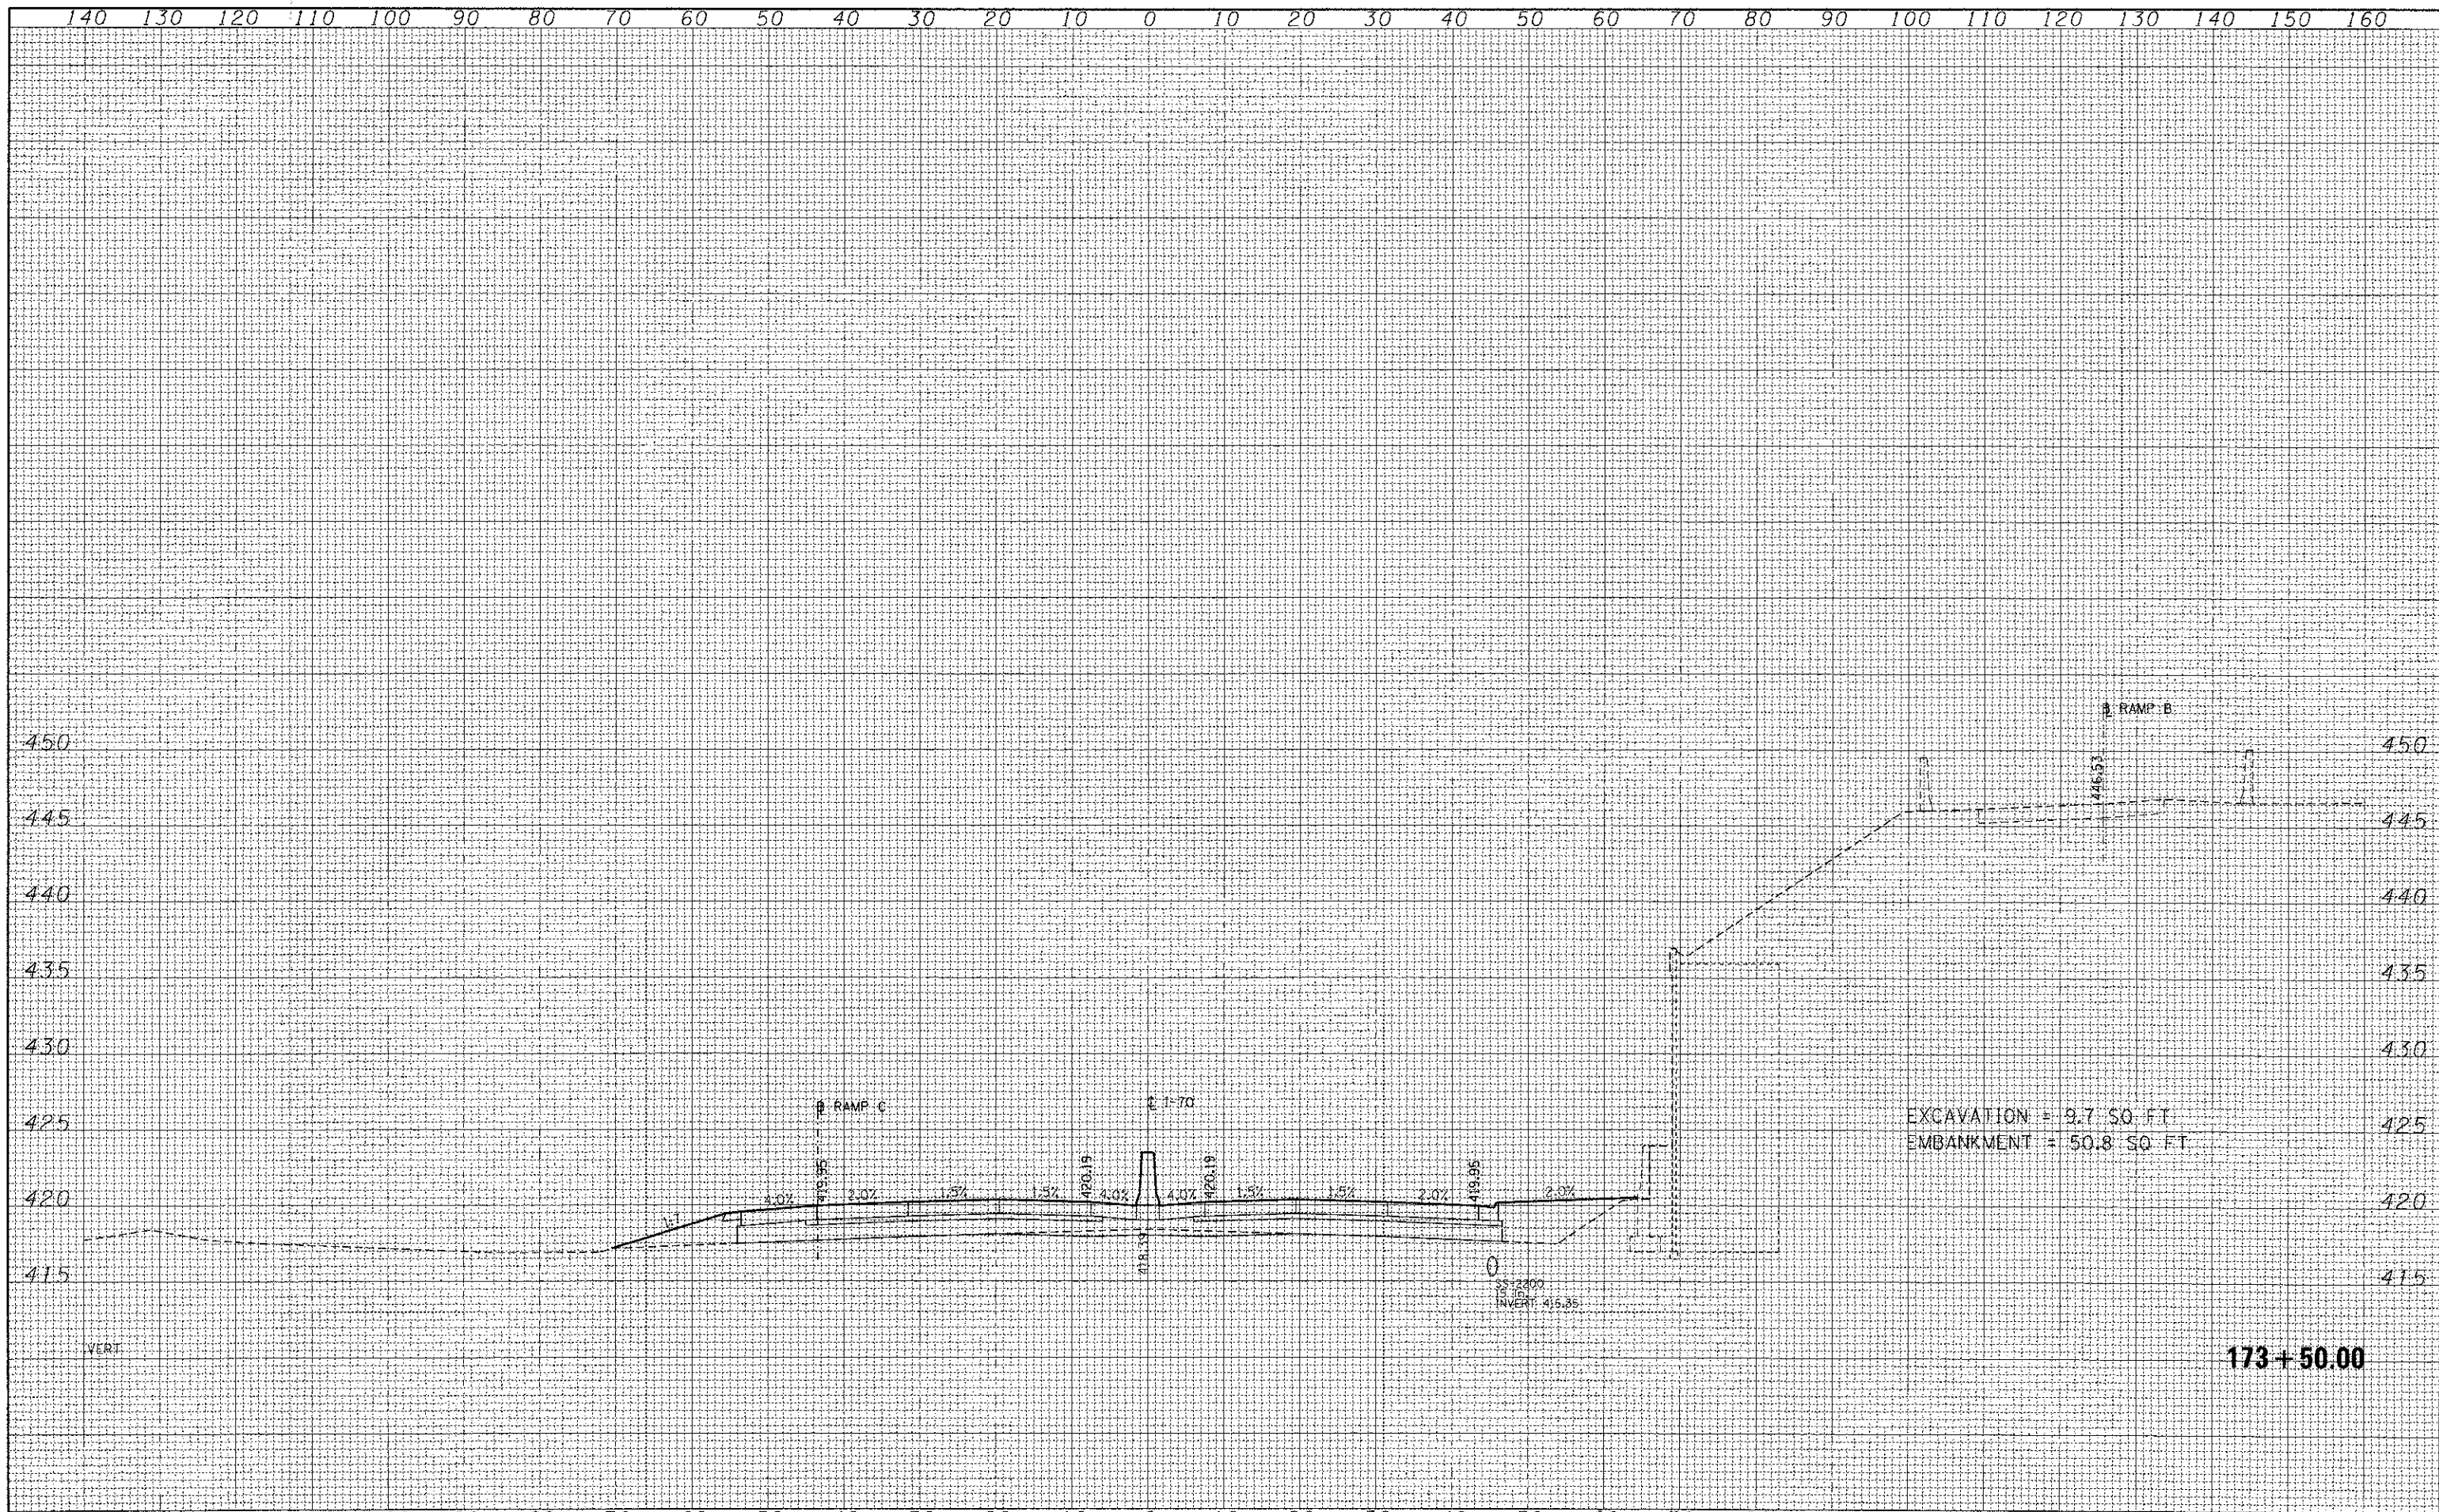

EXCAVATION = 9.7 SQ. FT.
 EMBANKMENT = 50.8 SQ. FT.

173+50.00

FILE NAME =	USER NAME = #USER#	DESIGNED - JB	REVISED -	STATE OF ILLINOIS DEPARTMENT OF TRANSPORTATION	CROSS SECTIONS INTERSTATE 70		F.A. RTE.	SECTION	COUNTY	TOTAL SHEETS	SHEET NO.
#FILE#		DRAWN - AG	REVISED -		82-1R		294	272			
		CHECKED - ACL	REVISED -		CONTRACT NO. 76C43						
		DATE - 06/29/12	REVISED -		ILLINOIS FED. AID PROJECT						
				SCALE:	SHEET NO. OF SHEETS	STA. 173+50.00 TO STA. 173+50.00					