


FINAL SURVEY	SURVEYED	BY	DATE
NOTE BOOK	PLOTTED		
NO.	AREAS CHECKED		

ORIGINAL SURVEY	SURVEYED	BY	DATE
NOTE BOOK	PLOTTED		
NO.	AREAS CHECKED		

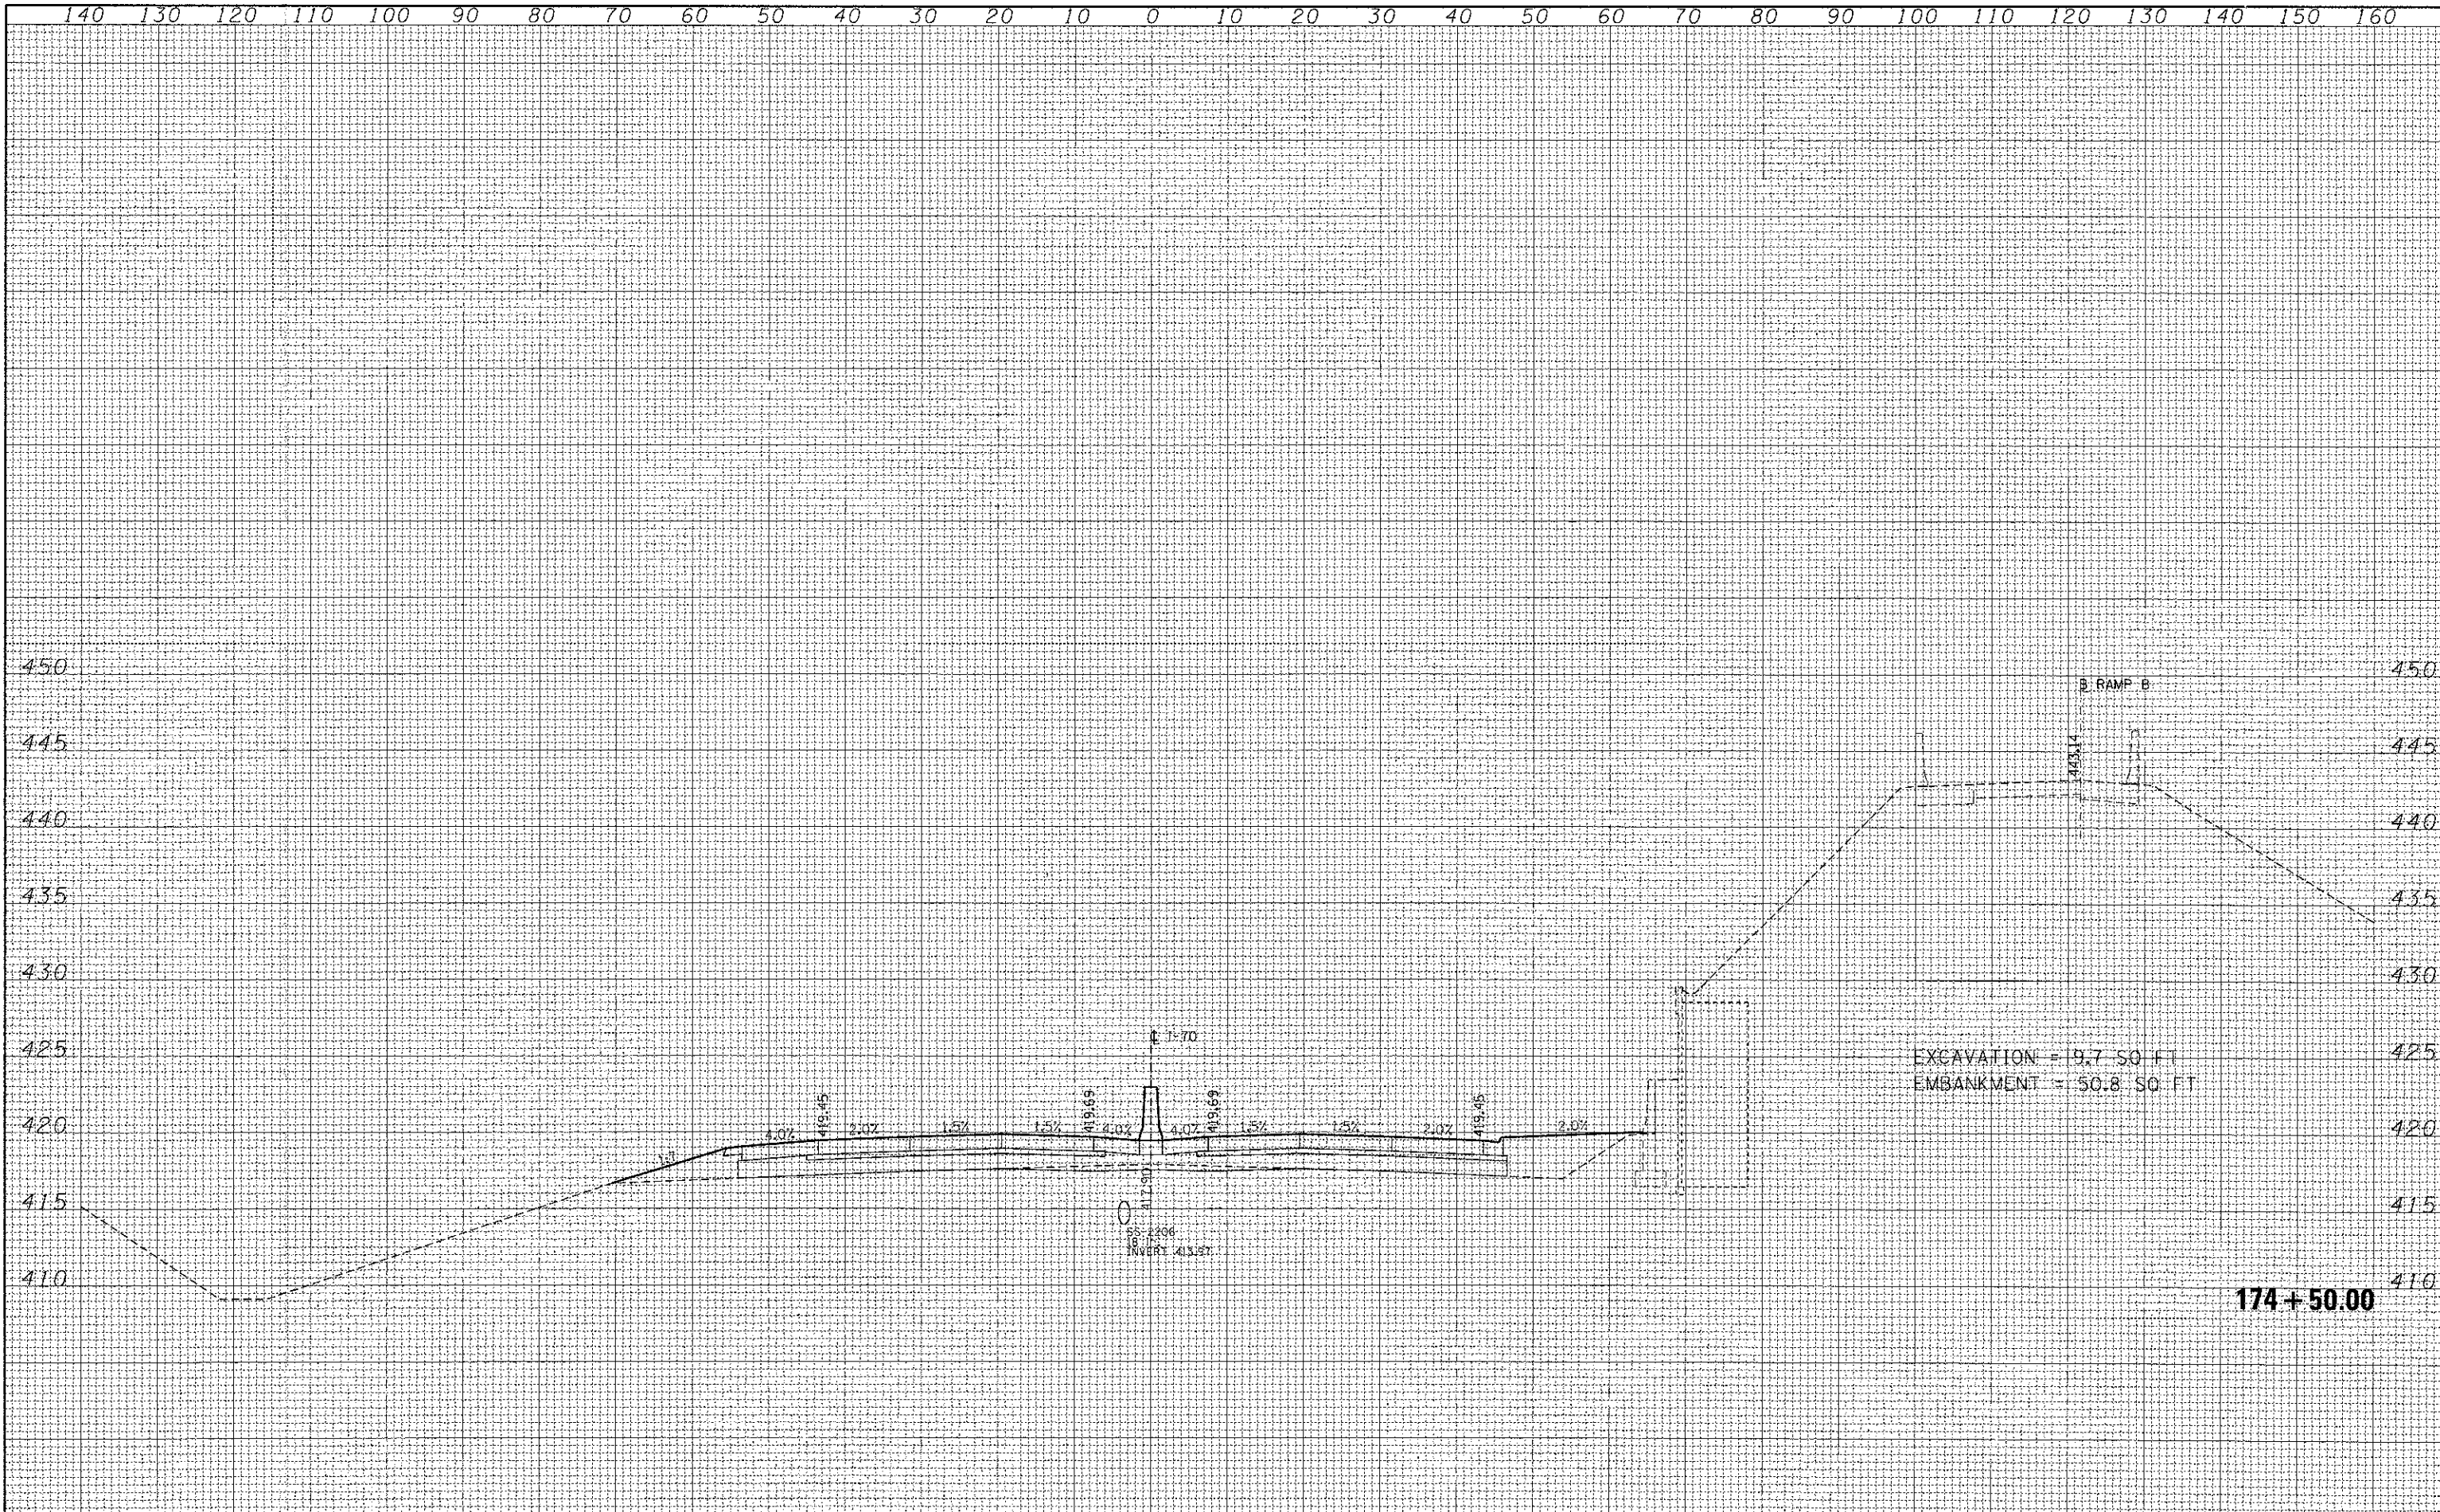

FILE NAME =	USER NAME = #USER#	DESIGNED - JB	REVISED -	<b>STATE OF ILLINOIS</b> <b>DEPARTMENT OF TRANSPORTATION</b>	<b>CROSS SECTIONS</b> <b>INTERSTATE 70</b>			F.A. RTE.	SECTION	COUNTY	TOTAL SHEETS	SHEET NO.
#FILE#		DRAWN - AG	REVISED -		82-1R		294	274				
	PLOT SCALE = #SCALE#	CHECKED - ACL	REVISED -									
	PLOT DATE = #DATE#	DATE - 06/29/12	REVISED -		SCALE:	SHEET NO. OF SHEETS	STA. 174+50.00 TO STA. 174+50.00	CONTRACT NO. 76C43	ILLINOIS FED. AID PROJECT			